




' PROPOSED '
' BLOCK PLAN '

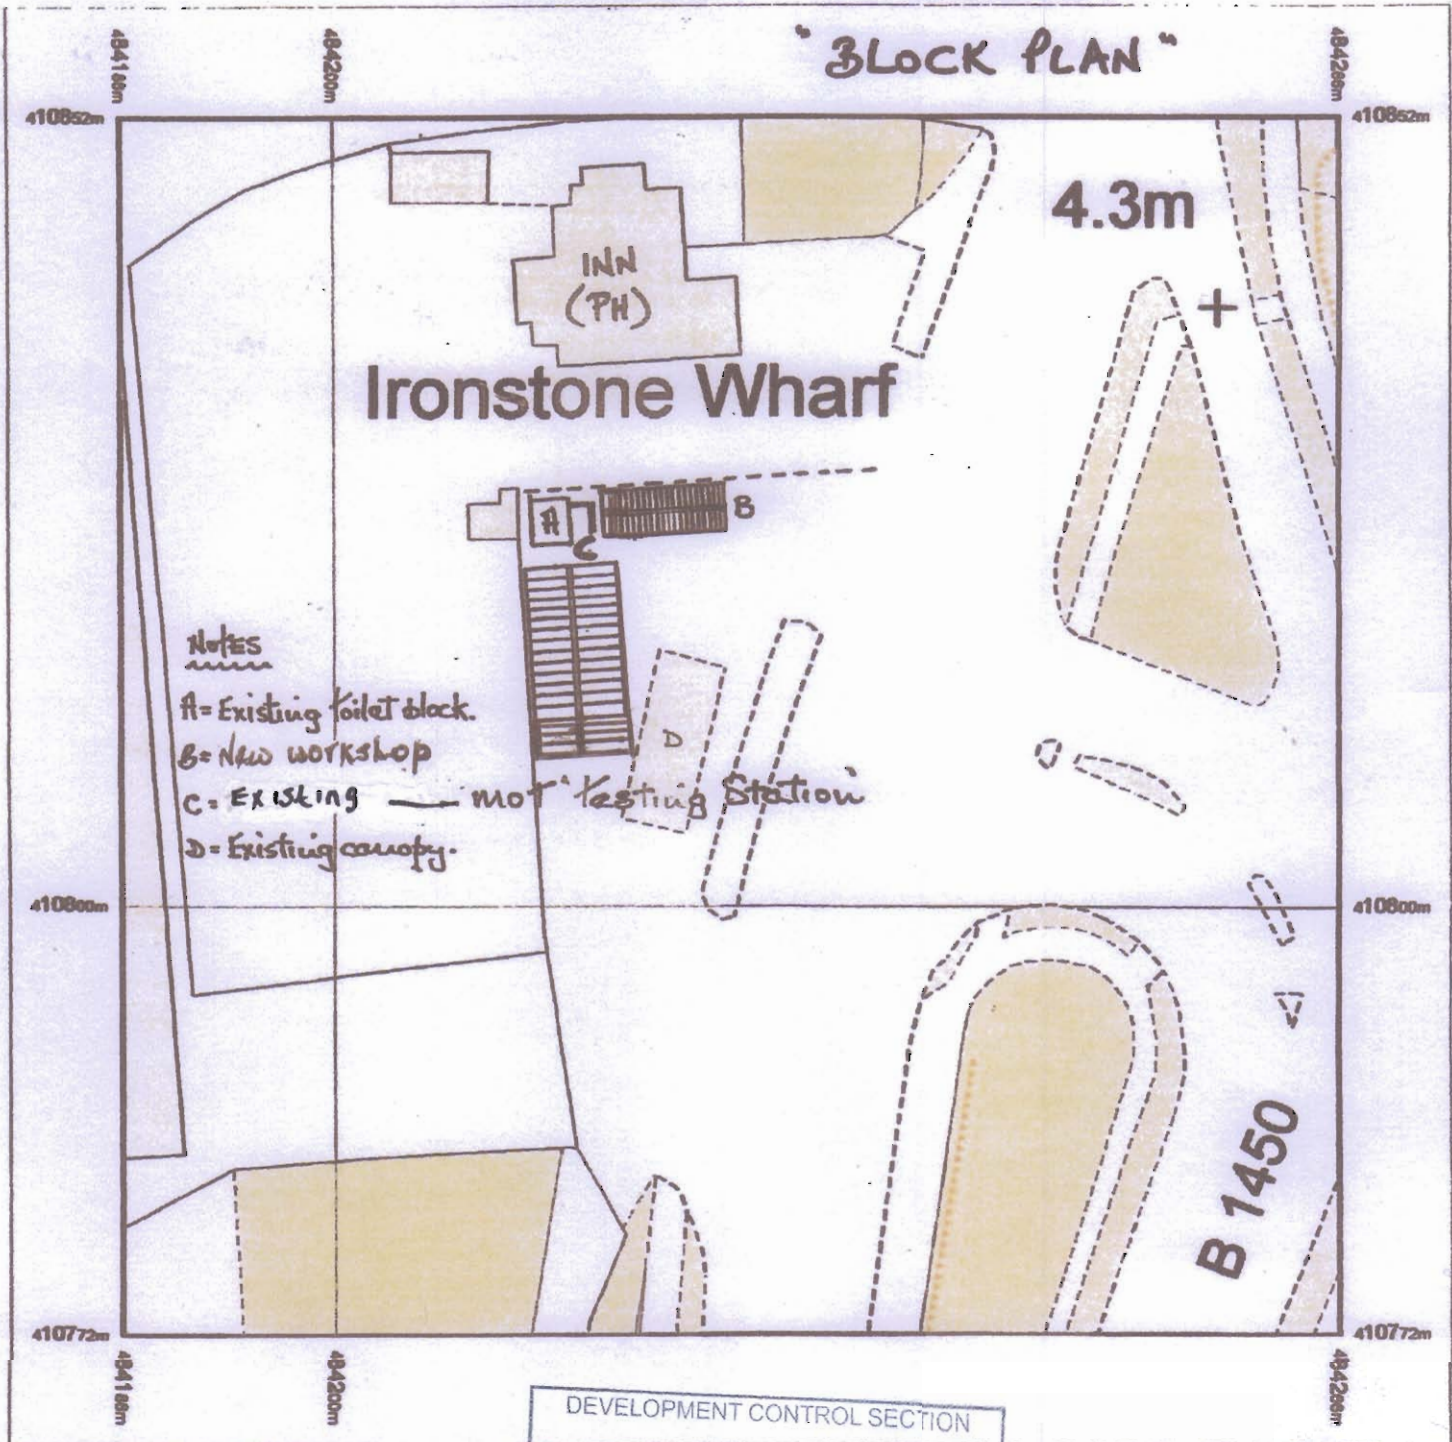

DEVELOPMENT CONTROL SECTION

15 SEP 2008

DATE RECEIVED

Referred To

MR. P. ELLIS
 KEADBY BRIDGE FILLING STATION
 STATION ROAD
 GUNNESS
 SCUNTHORPE
 DN15 8SX



Produced 21.02.2007 from the Ordnance Survey National Geographic Database and incorporating surveyed revisions available at this date. © Crown Copyright 2007.

Reproduction in whole or part is prohibited without the prior permission of Ordnance Survey.

Ordnance Survey and the OS Symbol are registered trademarks and OS Sitemap is a trademark of Ordnance Survey, the national mapping agency of Great Britain.

The representation of a road, track or path is no evidence of a right of way.

The representation of features as lines is no evidence of a property boundary.

Supplied by: Outlet User
 Serial number: 00000700
 Centre coordinates: 484226 410812

Further information can be found on the OS Sitemap information leaflet or the Ordnance Survey web site:
www.ordnancesurvey.co.uk