



Front Elevation (Scale = 1:100)

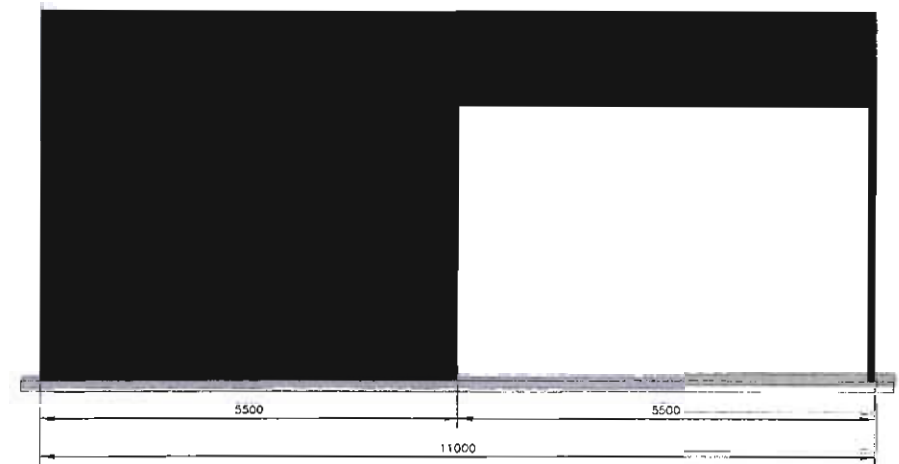


Left Elevation (Scale = 1:100)


DEVELOPMENT CONTROL SECTION  
- 6 APR 2010  
DATE RECEIVED  
Referred To

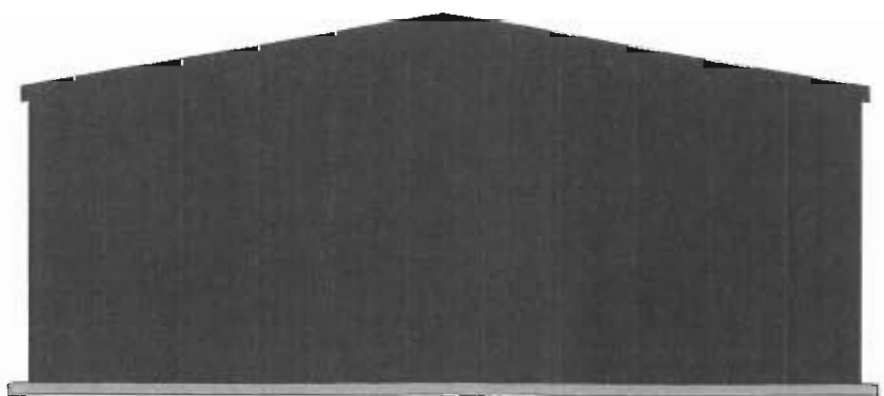


Back Elevation (Scale = 1:100)

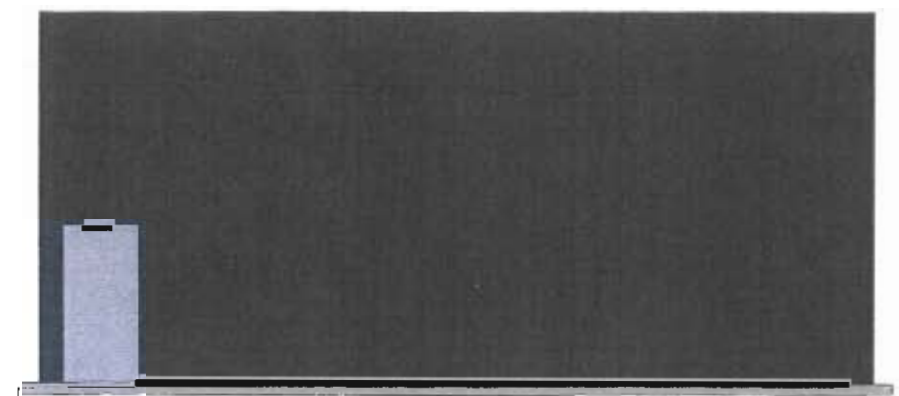

Right Elevation (Scale = 1:100)

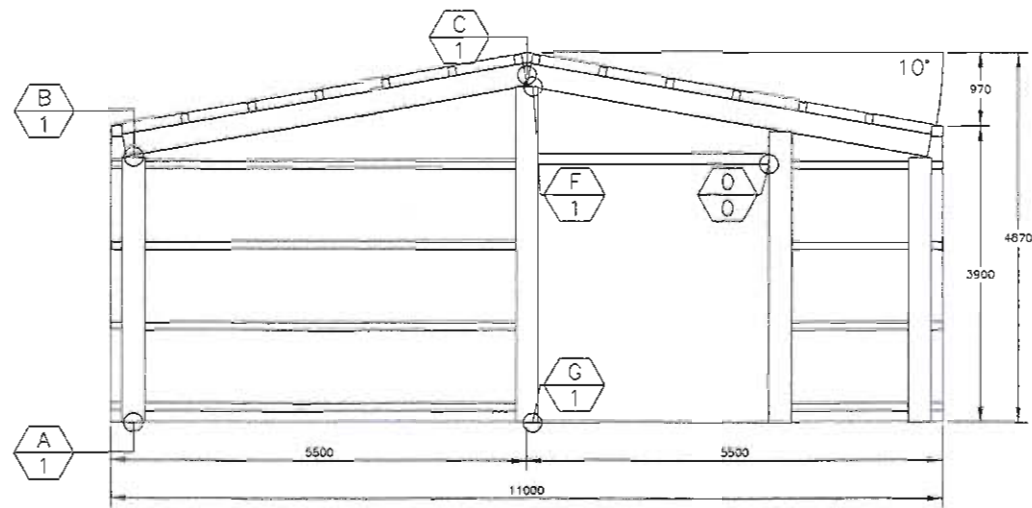


Front Elevation Frame (Scale = 1:100)

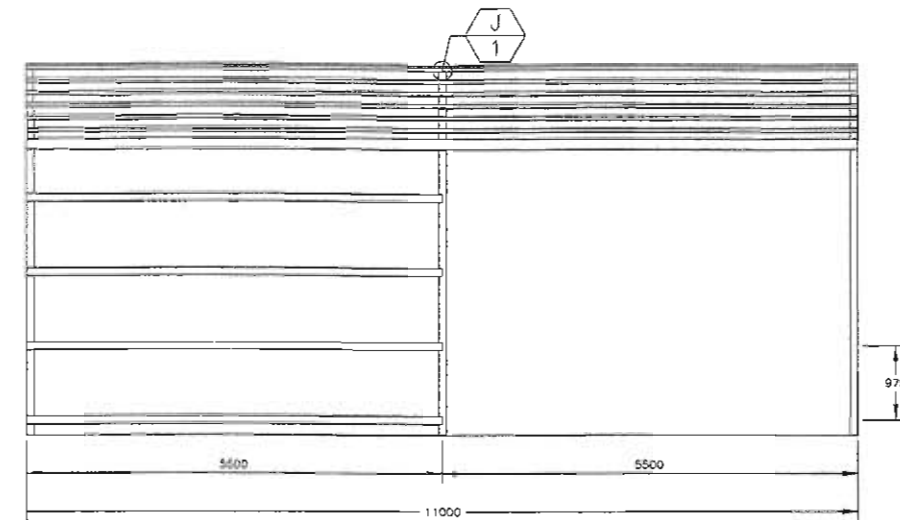


Left Elevation Frame (Scale = 1:100)

DEVELOPMENT CONTROL SECTION  
 - 6 APR 2010  
 DATE RECEIVED  
 Referred To

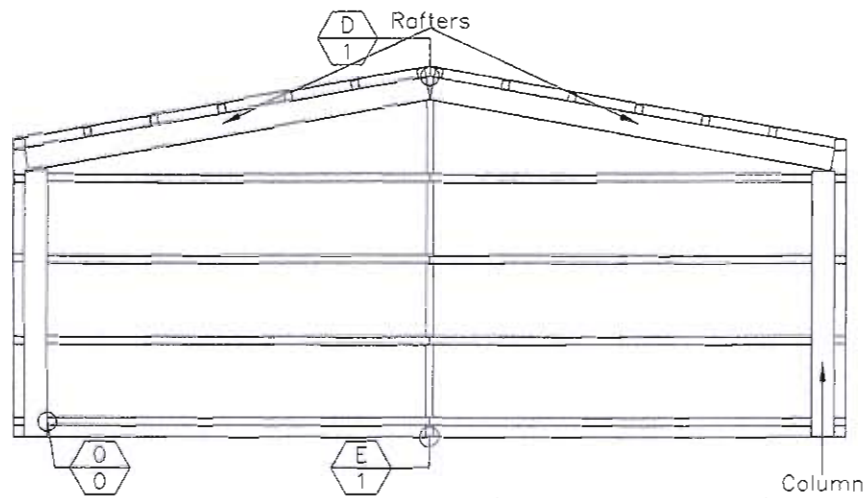


Back Elevation Frame (Scale = 1:100)

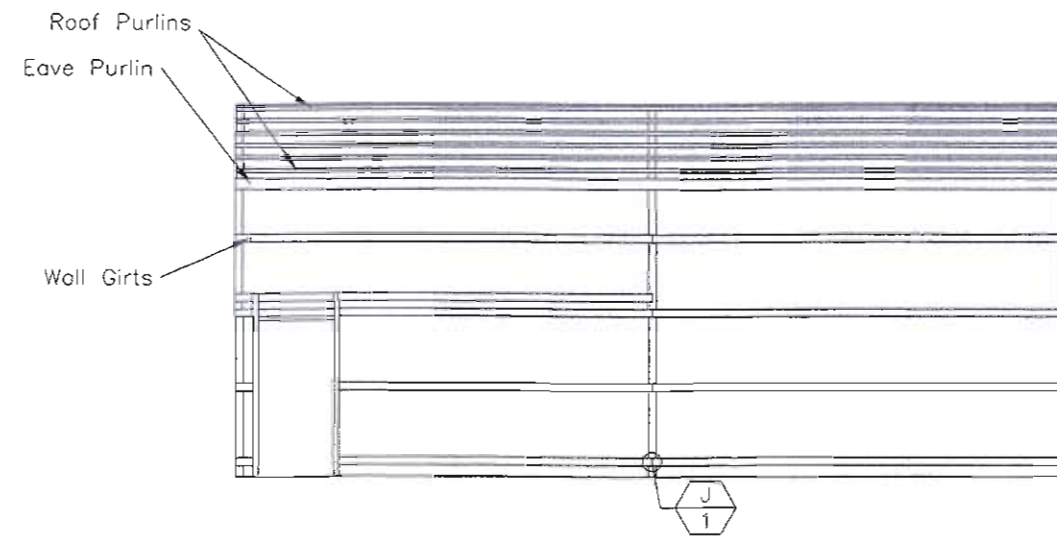


Right Elevation Frame (Scale = 1:100)

DEVELOPMENT CONTROL SECTION  
- 6 APR 2010  
DATE RECEIVED  
Referred To

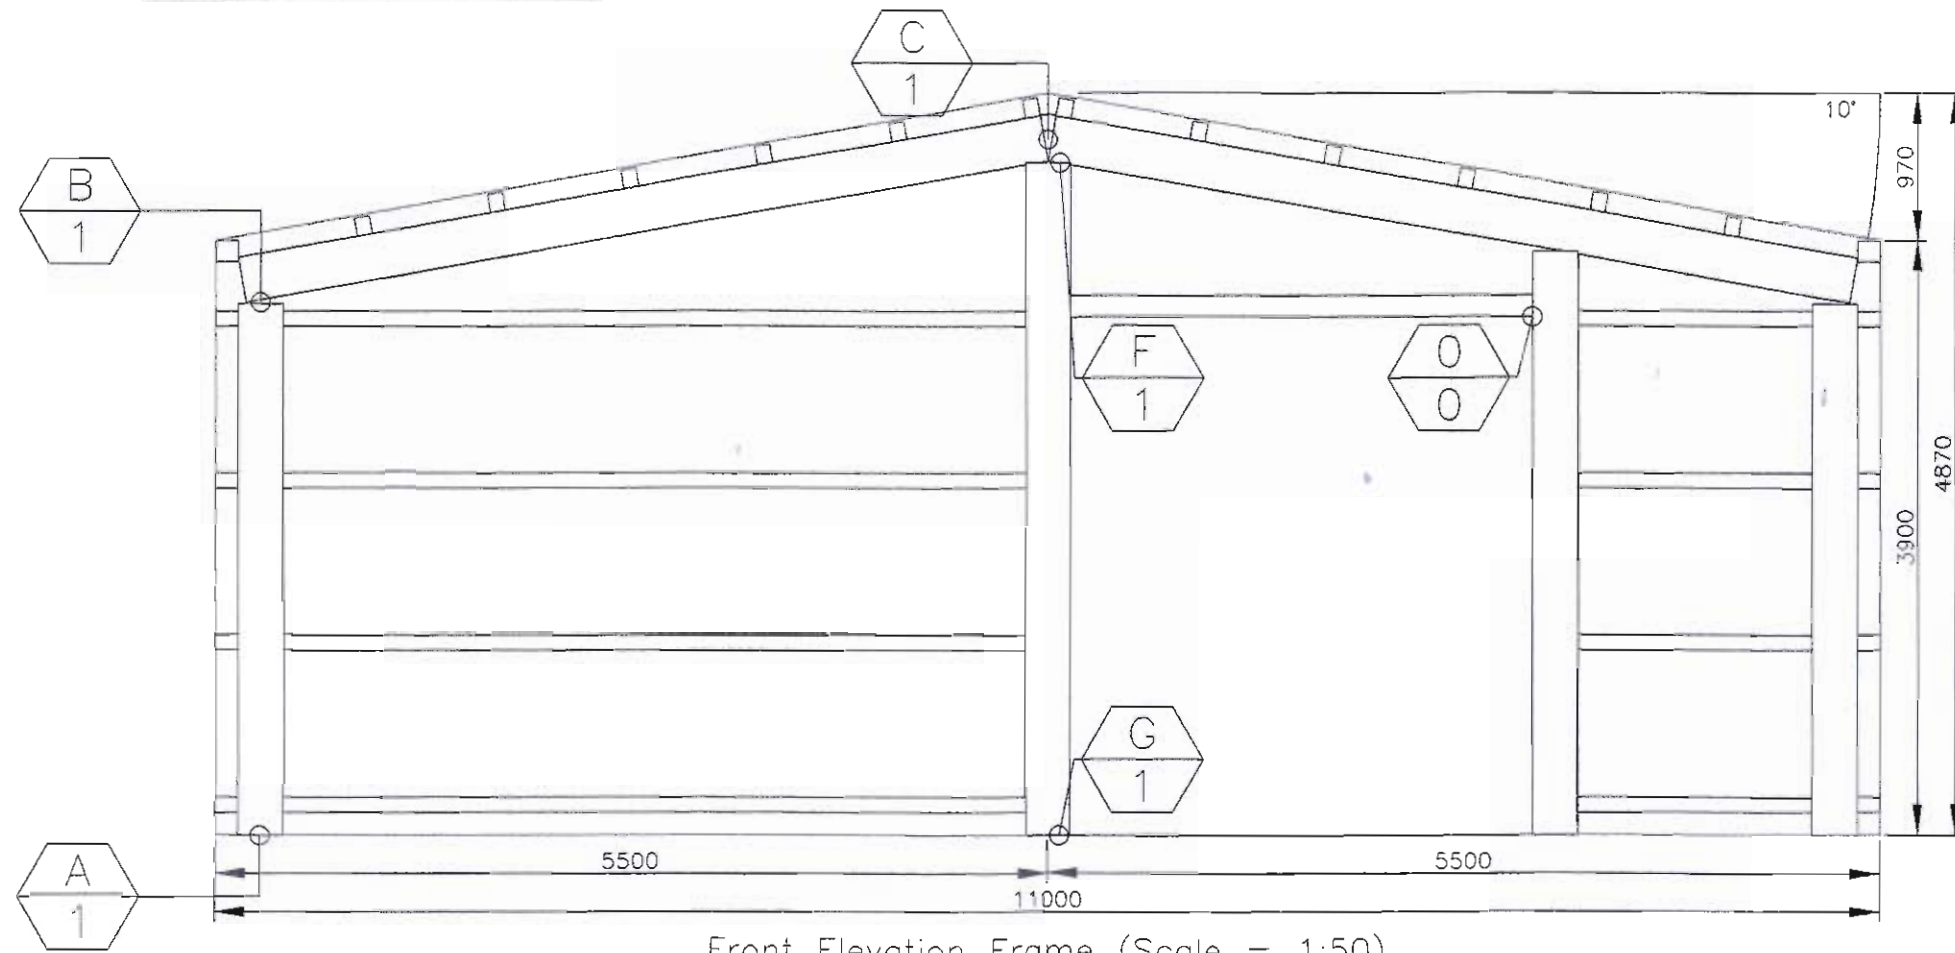

Front Elevation Frame (Scale = 1:50)

DEVELOPMENT CONTROL SECTION  
- 6 APR 2010  
DATE RECEIVED  
Referred To

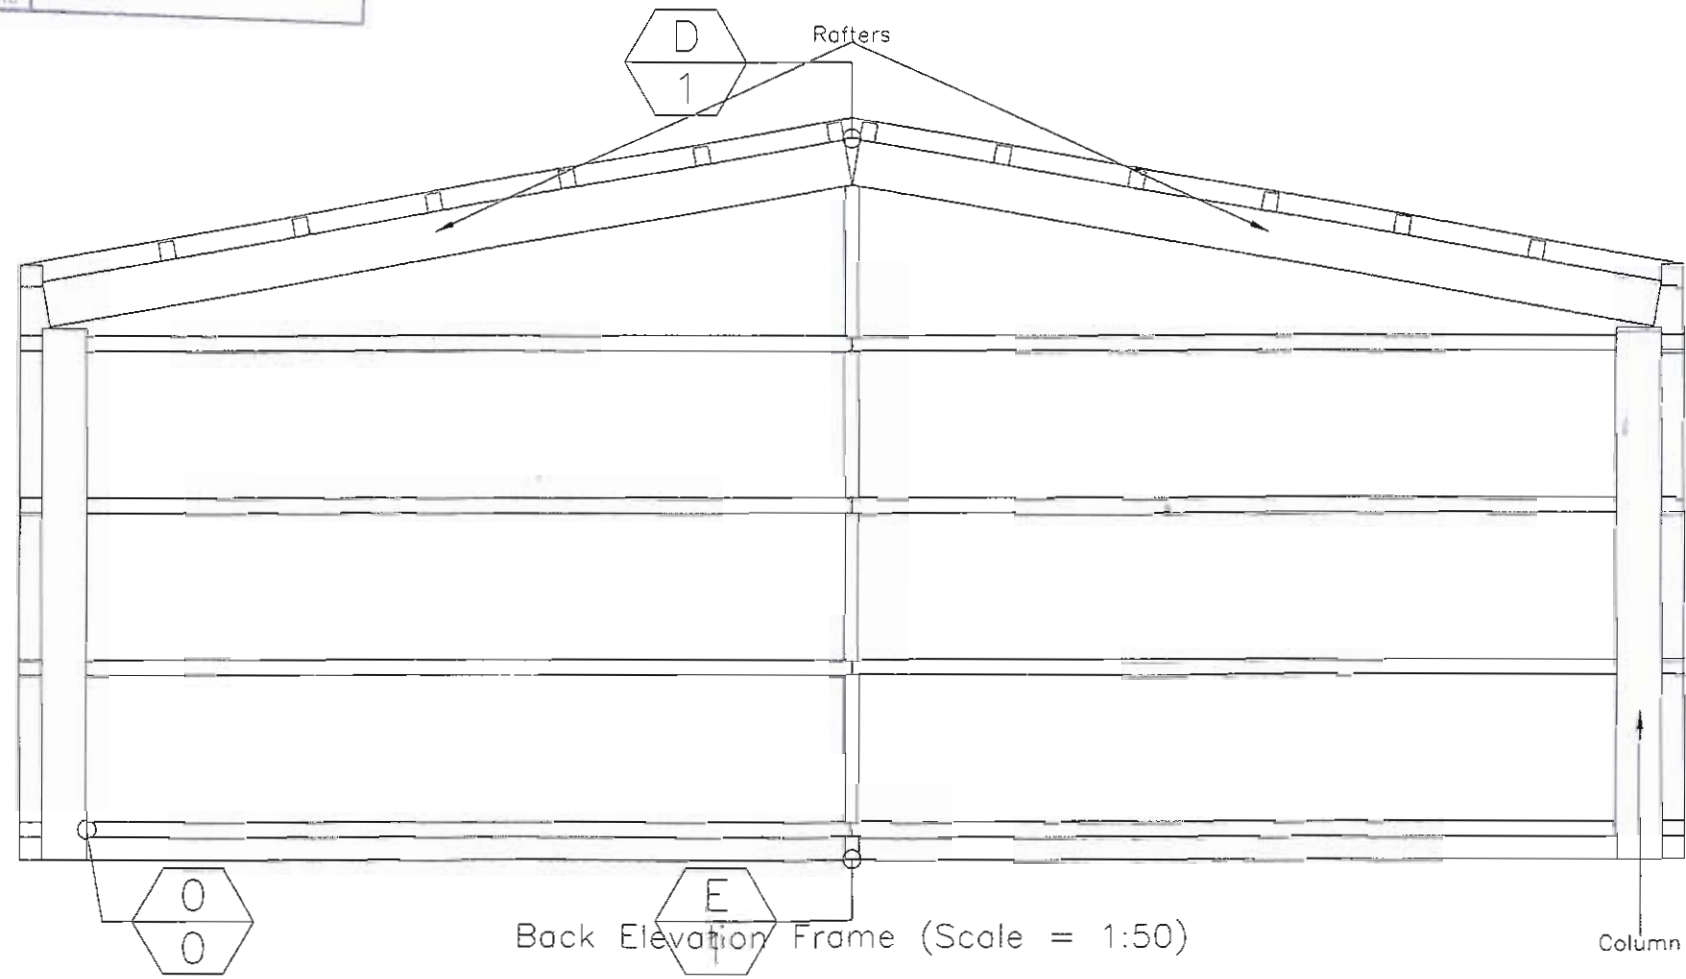


DEVELOPMENT CONTROL SECTION  
- 6 APR 2010  
DATE RECEIVED  
Referred To

Roof Purlins


Eave Purlin

Wall Girts

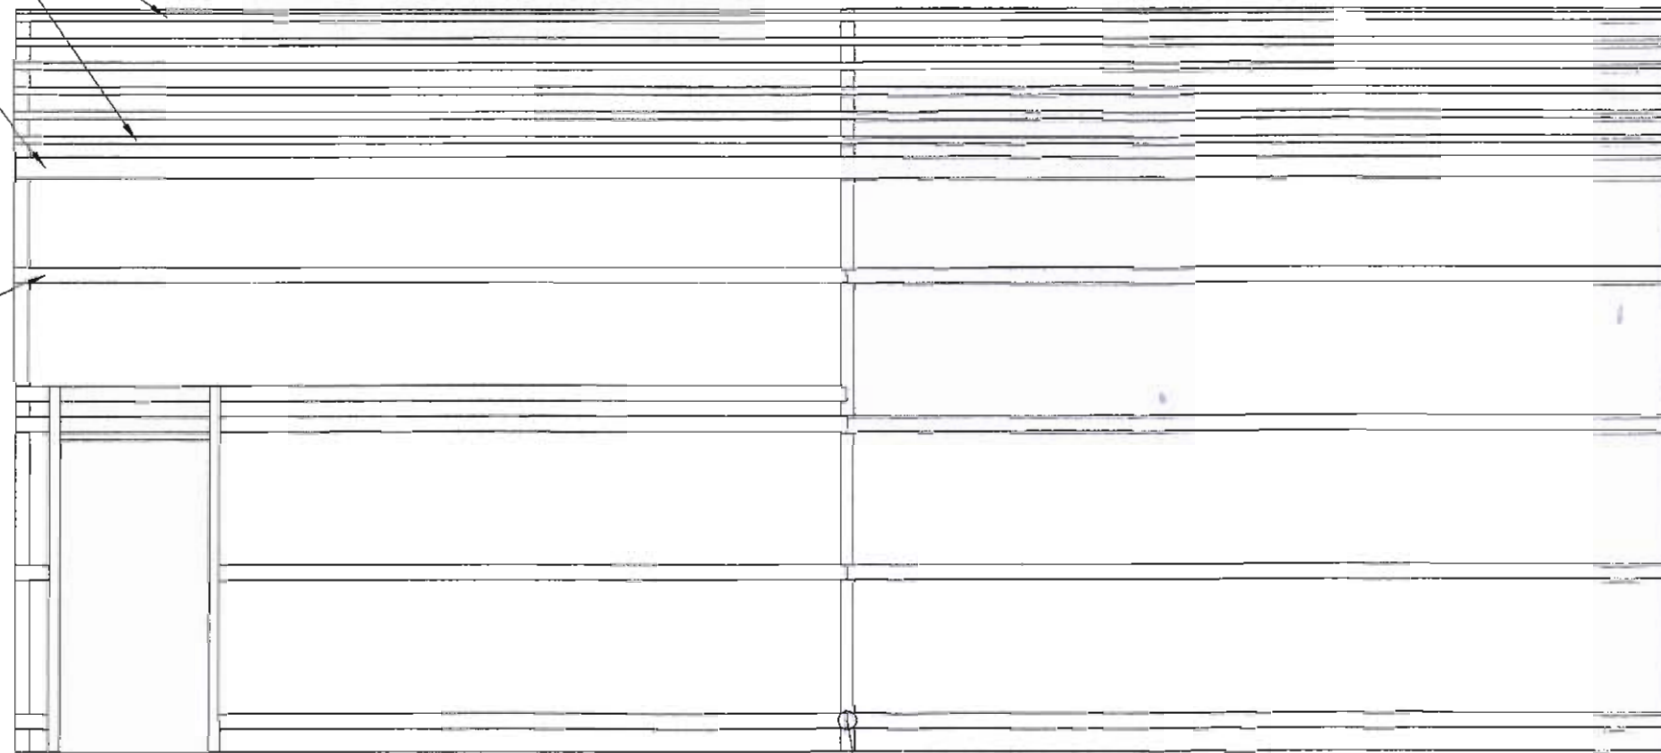


Right Elevation Frame (Scale = 1:50)

DEVELOPMENT CONTROL SECTION  
- 6 APR 2010  
DATE RECEIVED  
Referred To

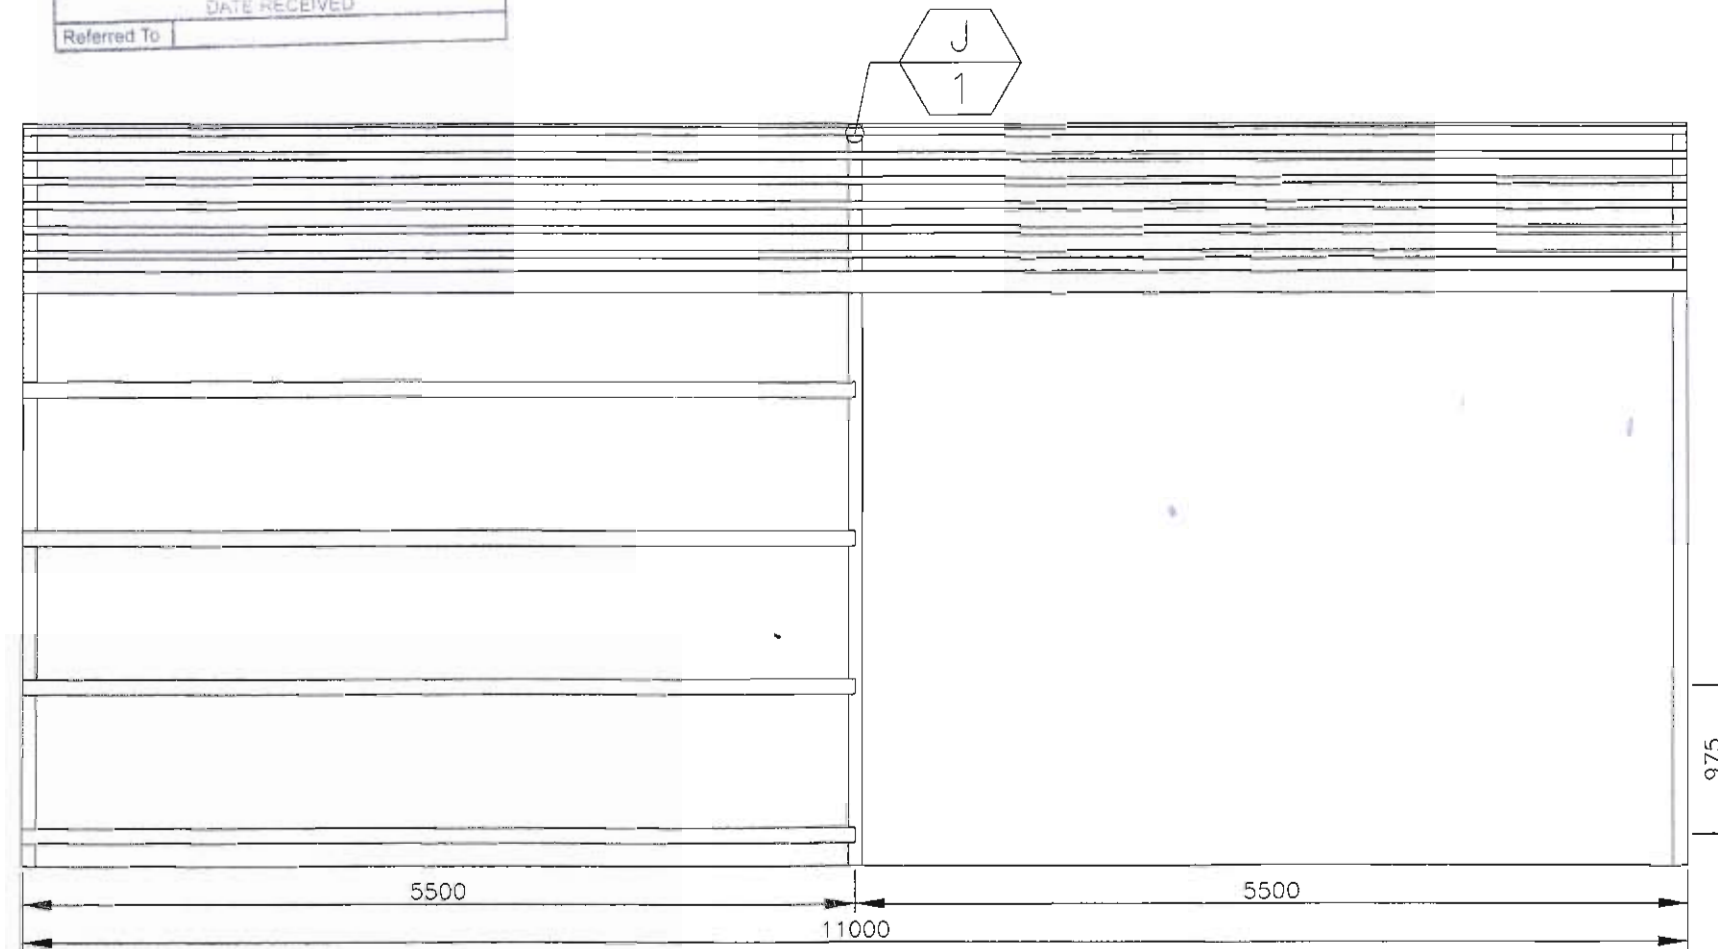

Left Elevation Frame (Scale = 1:50)


DEVELOPMENT CONTROL SECTION  
- 6 APR 2010  
DATE RECEIVED  
Referred To

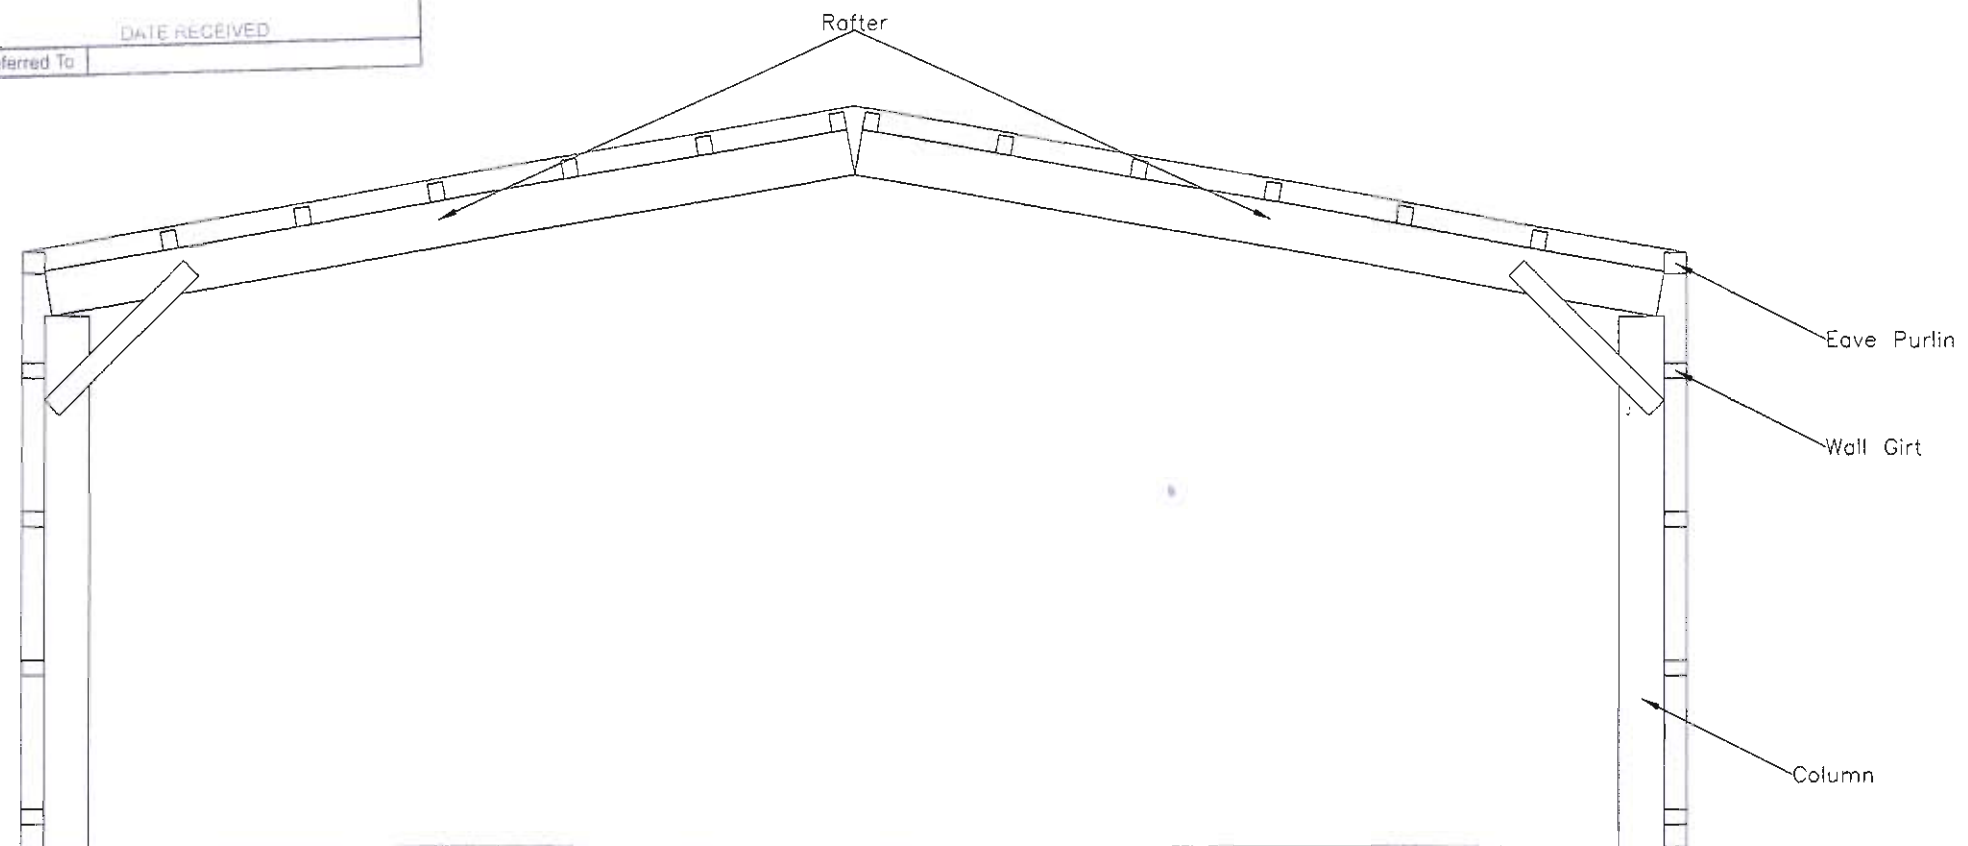

Cross Section (Scale = 1:50)


Left Side

DEVELOPMENT CONTROL SECTION  
- 6 APR 2010  
DATE RECEIVED  
Referred To

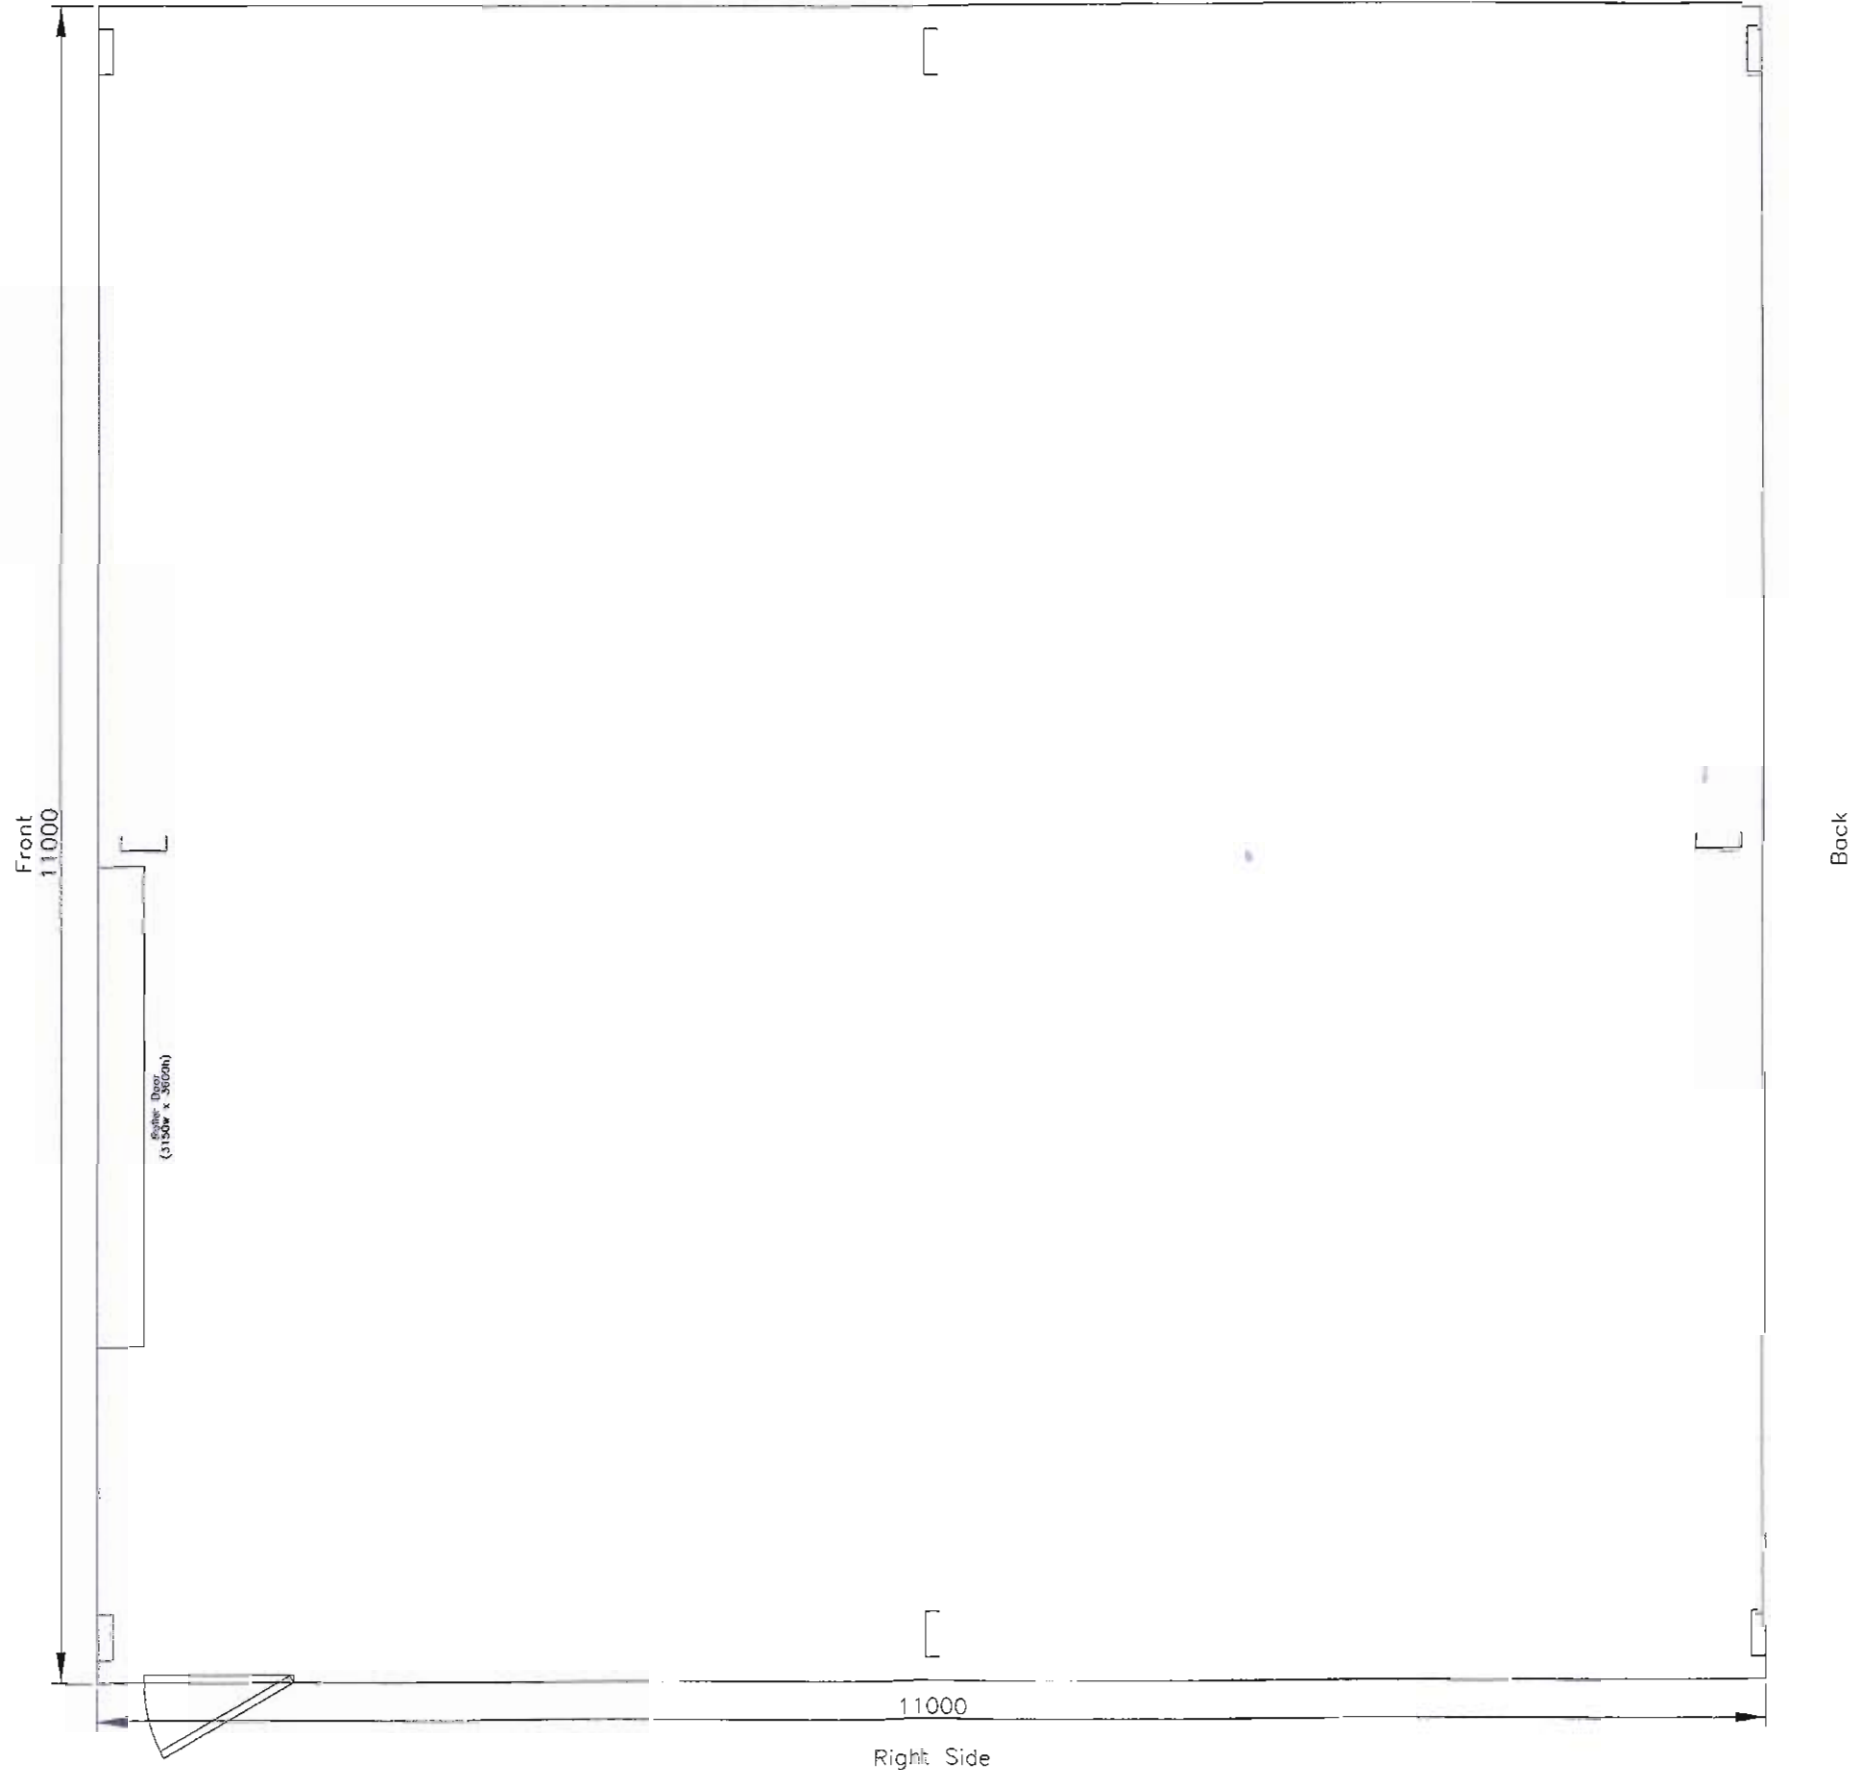

DEVELOPMENT CONTROL SECTION  
- 6 APR 2010  
DATE RECEIVED  
Referred To

Front

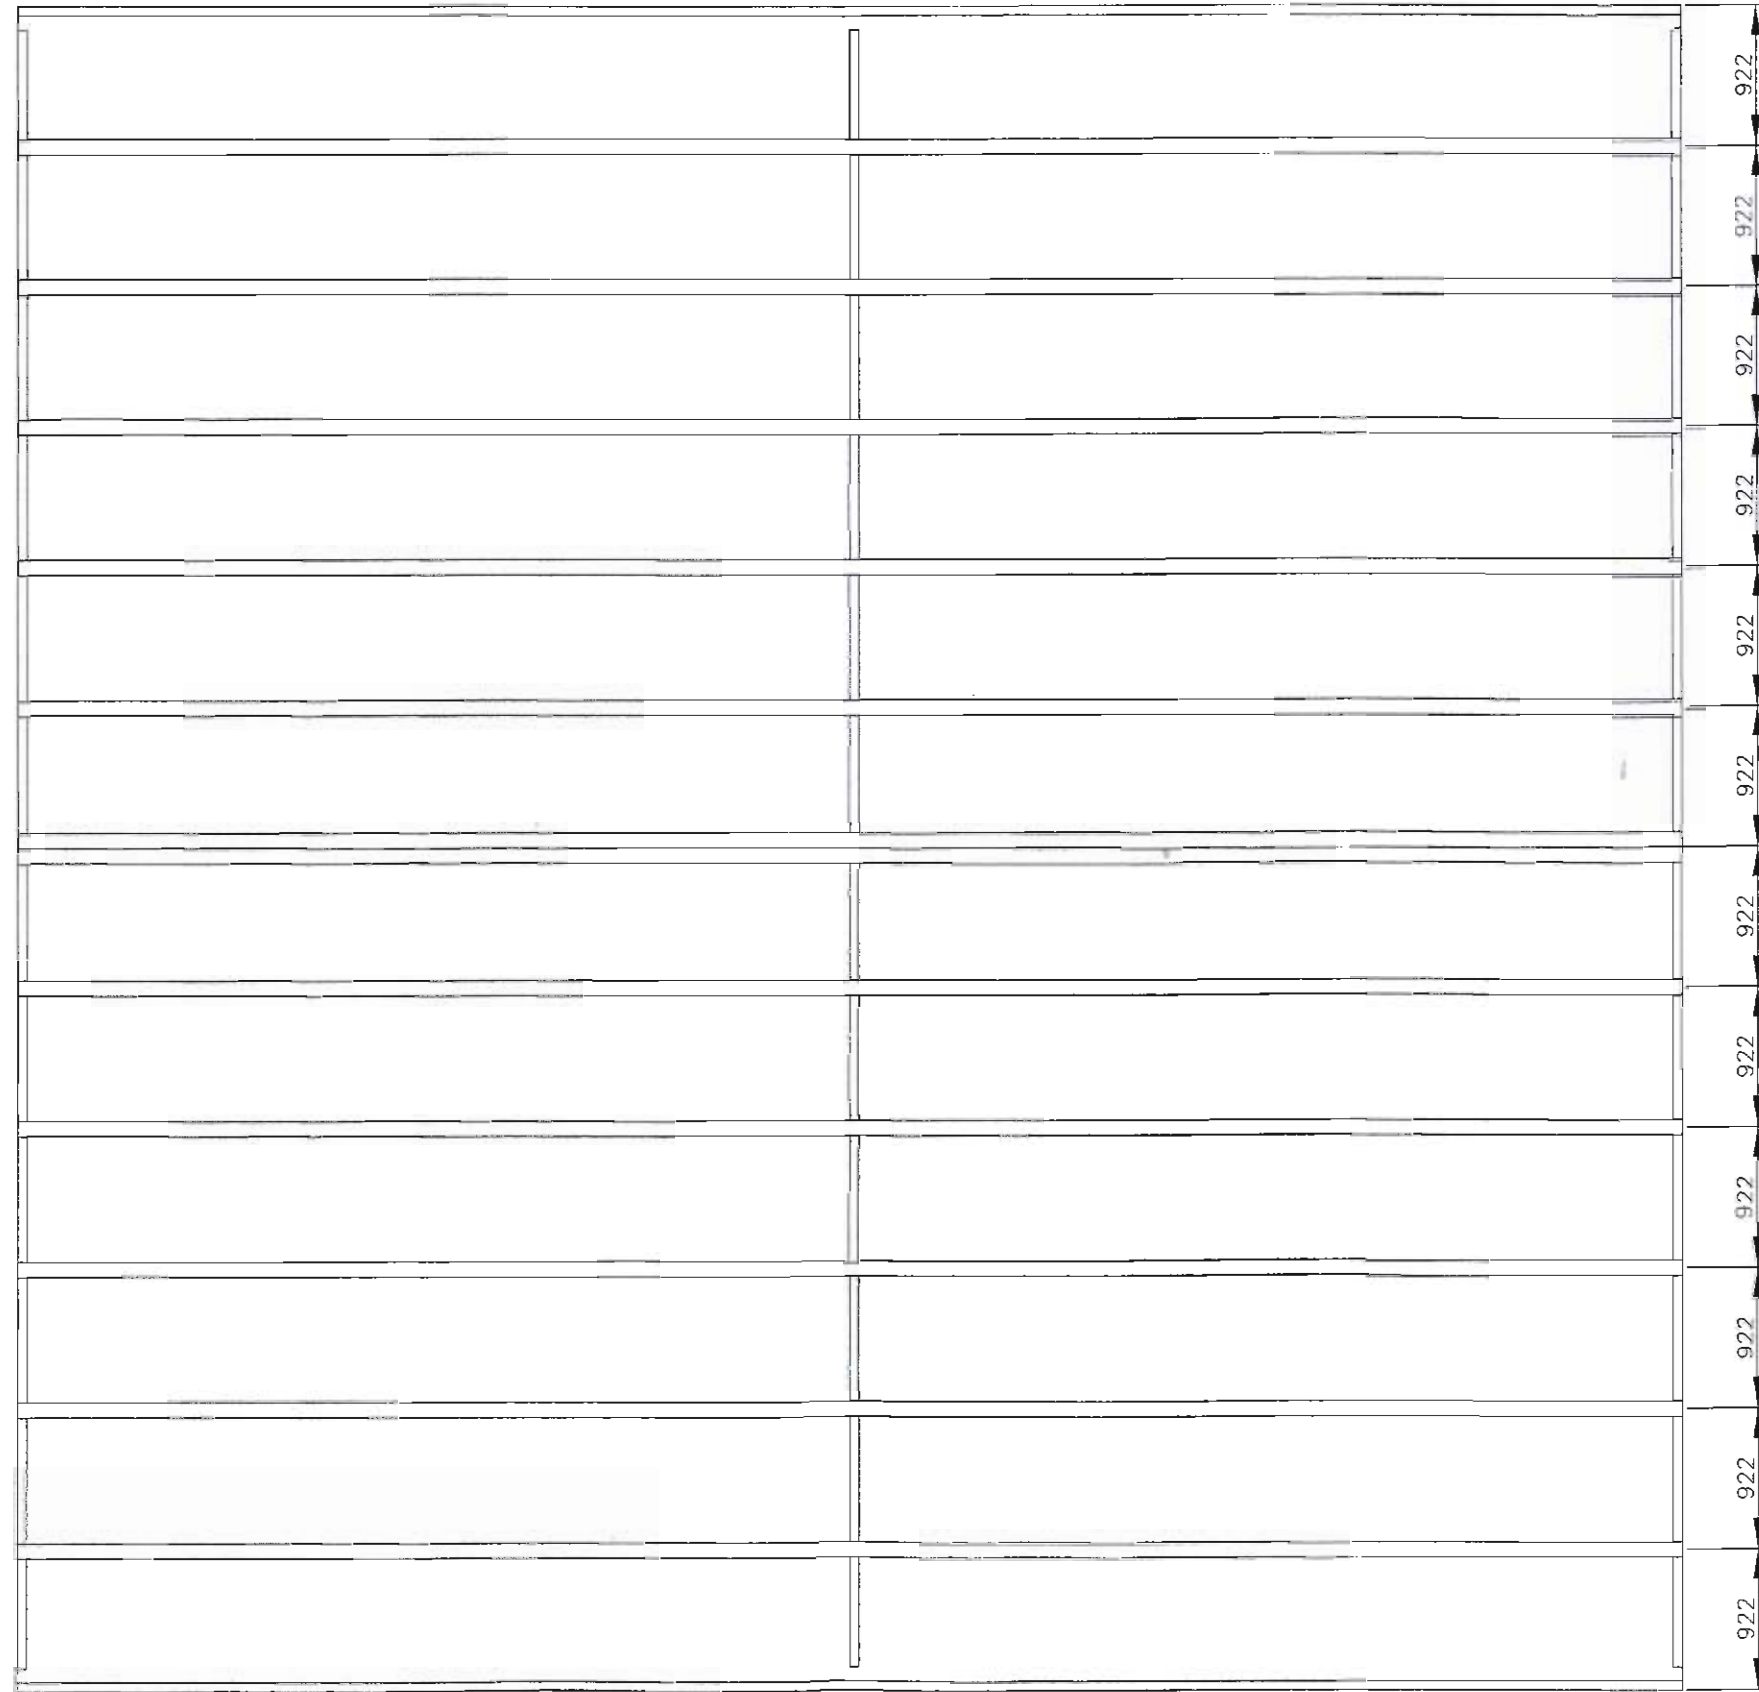

Back