



BLOCK PLAN 1:500

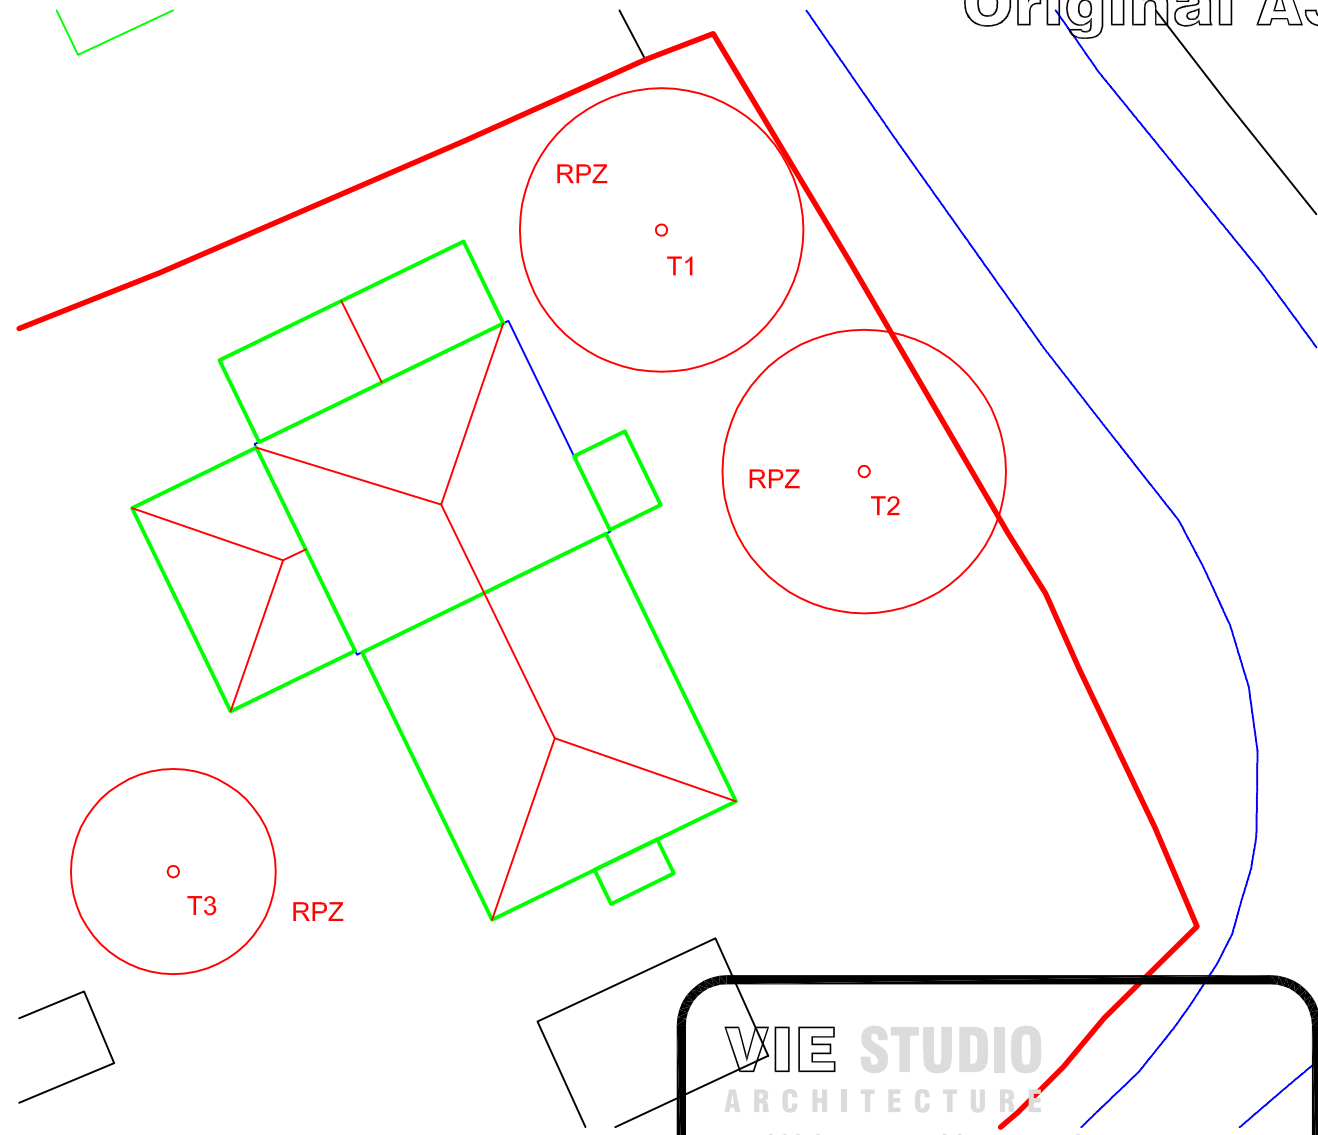

**TREE PROTECTION
1:200 -
ROOT PROTECTION
ZONE 12xtrunk diameter**

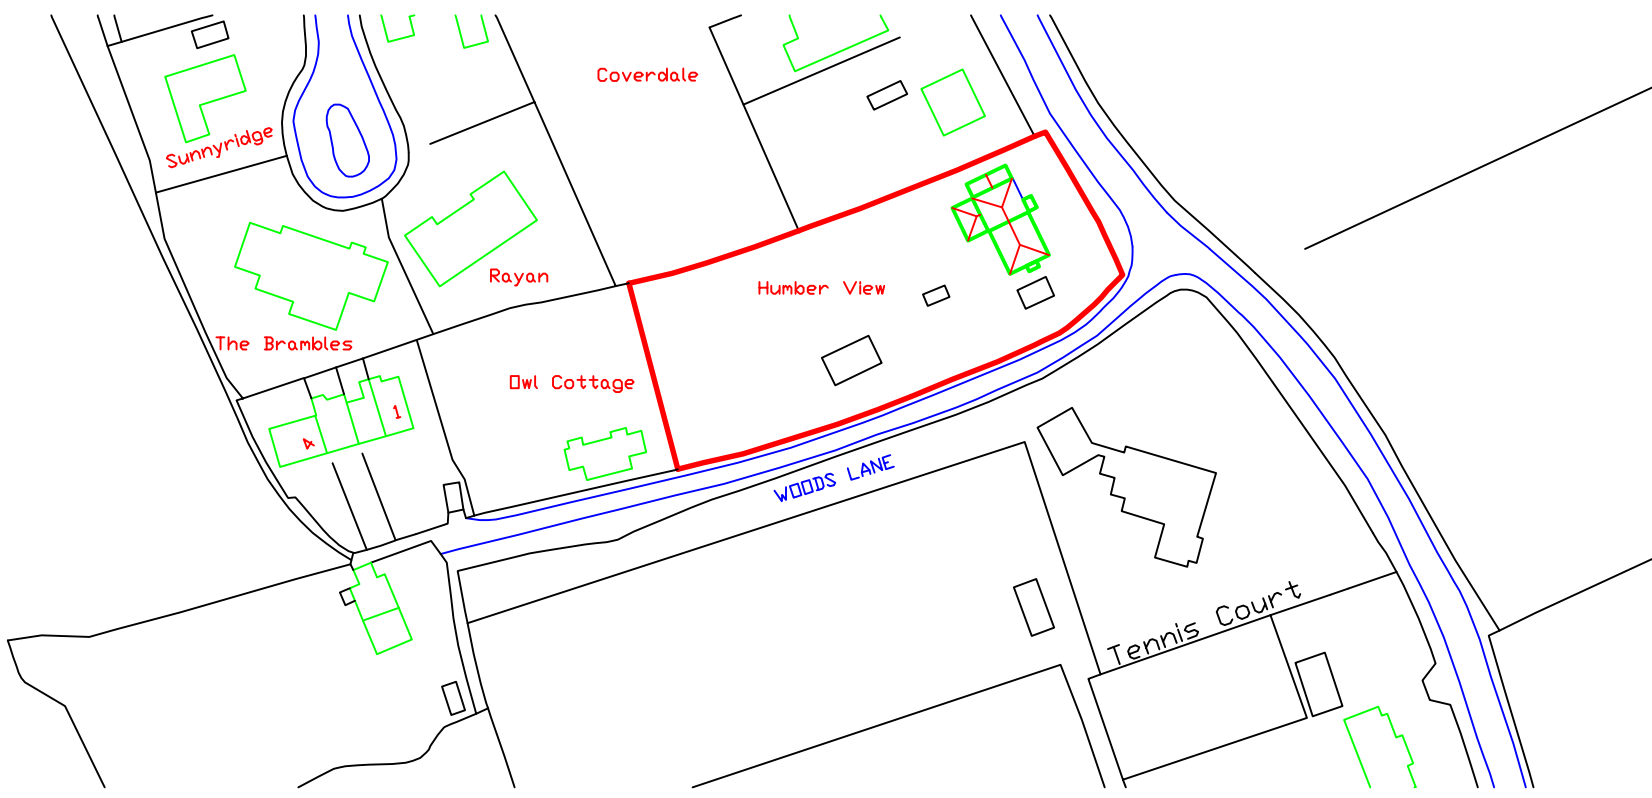

LOCATION PLAN 1:1250

VIE STUDIO
ARCHITECTURE
2, FOSS STREET, LINCOLN LN1 1TQ
T: 0845 200 9850
WWW.VIE-STUDIO.COM

Proposed extension to
Humber View
Town Street
South Killingholme

EXISTING PLANS

Project 100/10	Sheet
Date 16 Jan 2010	05
Scale 1:100	