
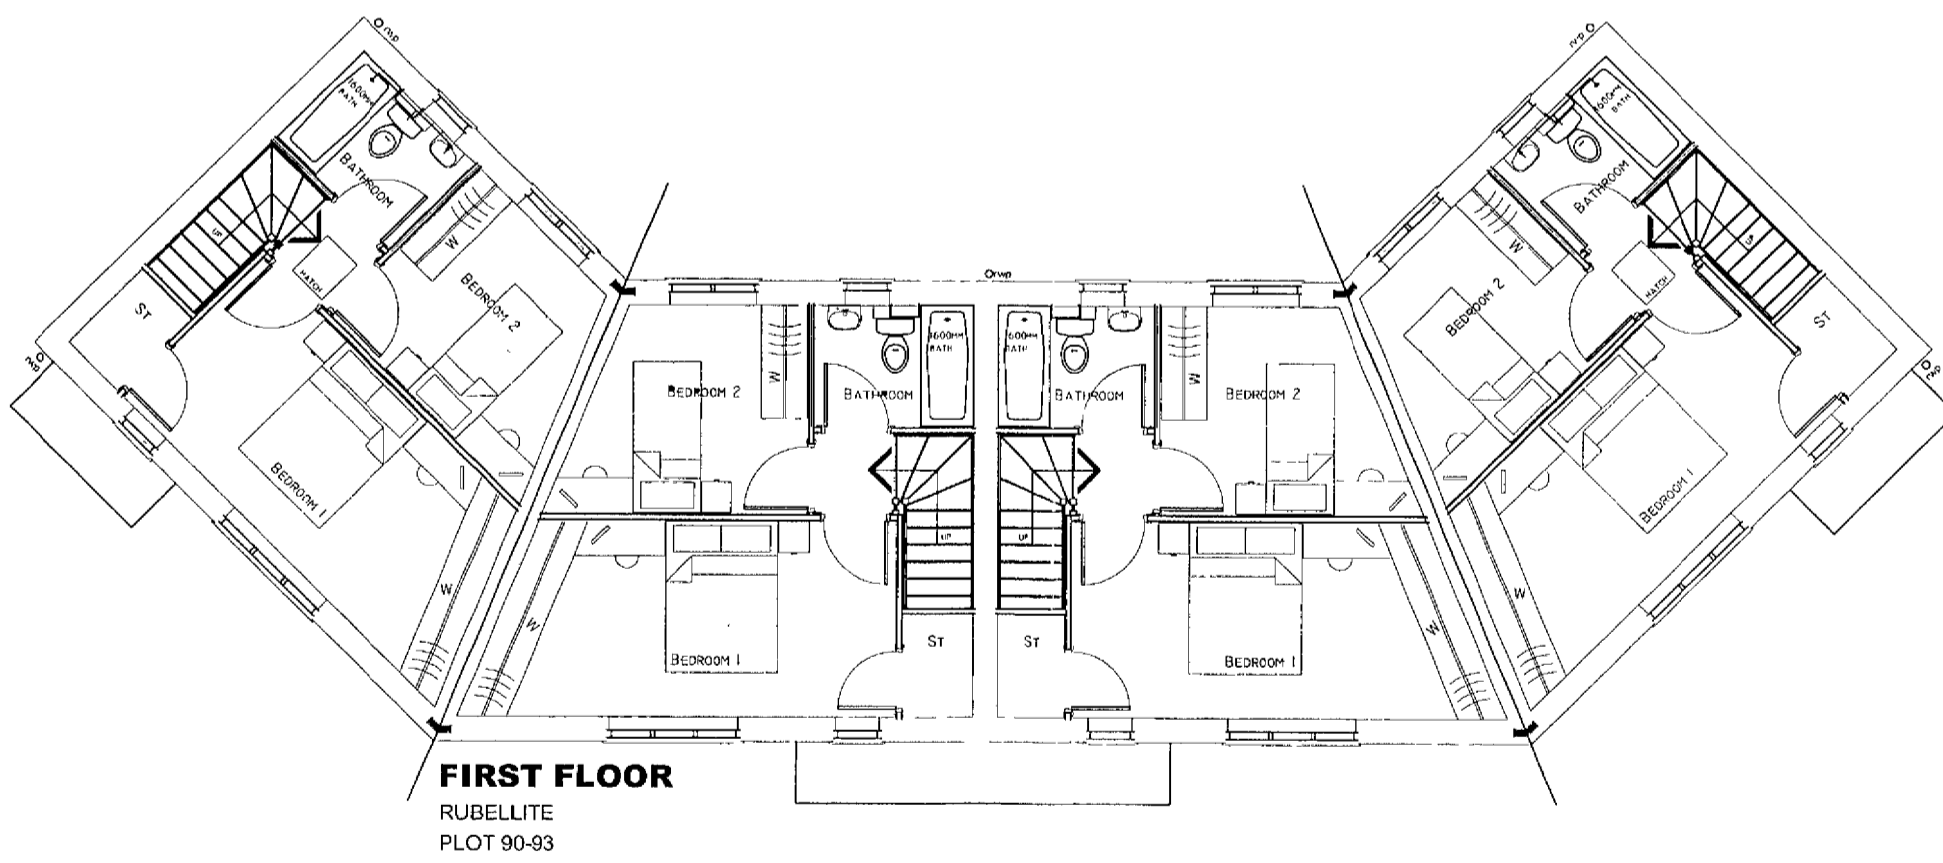


SUPERSEDED

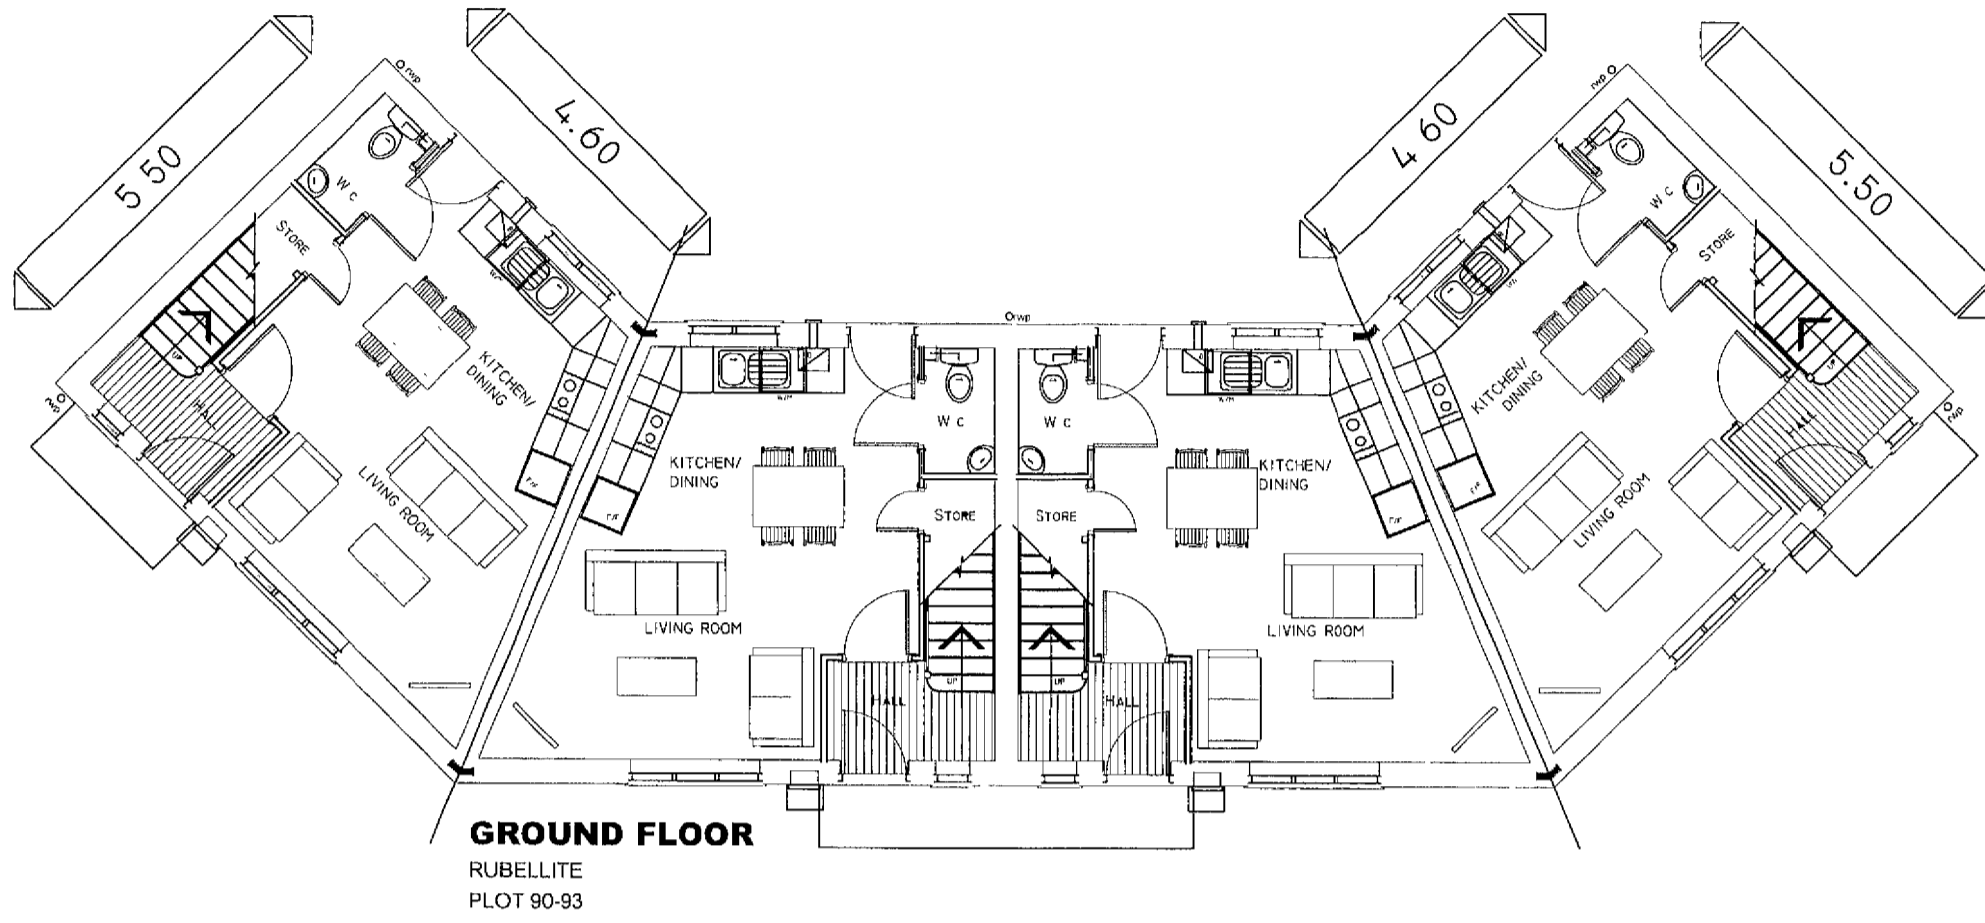

DEVELOPMENT CONTROL SECTION
-7 OCT 2010
DATE RECEIVED

PLANS

| | | | | | | |
|----------------|------------|-------------------------------------|-------------------------|---------------------|--|---|
| Development | LAKESIDE | Drawing Title PLANS PLOTS B90-93 | | | | Barratt Homes Yorkshire East 6 Alpha Court, Monks Cross Drive, York, YO32 9WN TEL: 01904 617660 FAX: 01904 673292 |
| Location | SCUNTHORPE | Drawing Number 10 1034-32 | Date Started SEPT 10 | Scale @ A3 1 100 | | |
| Marketing Name | - | Revision | Drawn By MRB | Checked | | |