

Elevations 1:100



Front Elevation



Right Side Elevation




Rear Elevation





Left Side Elevation

Floor Plans 1:50

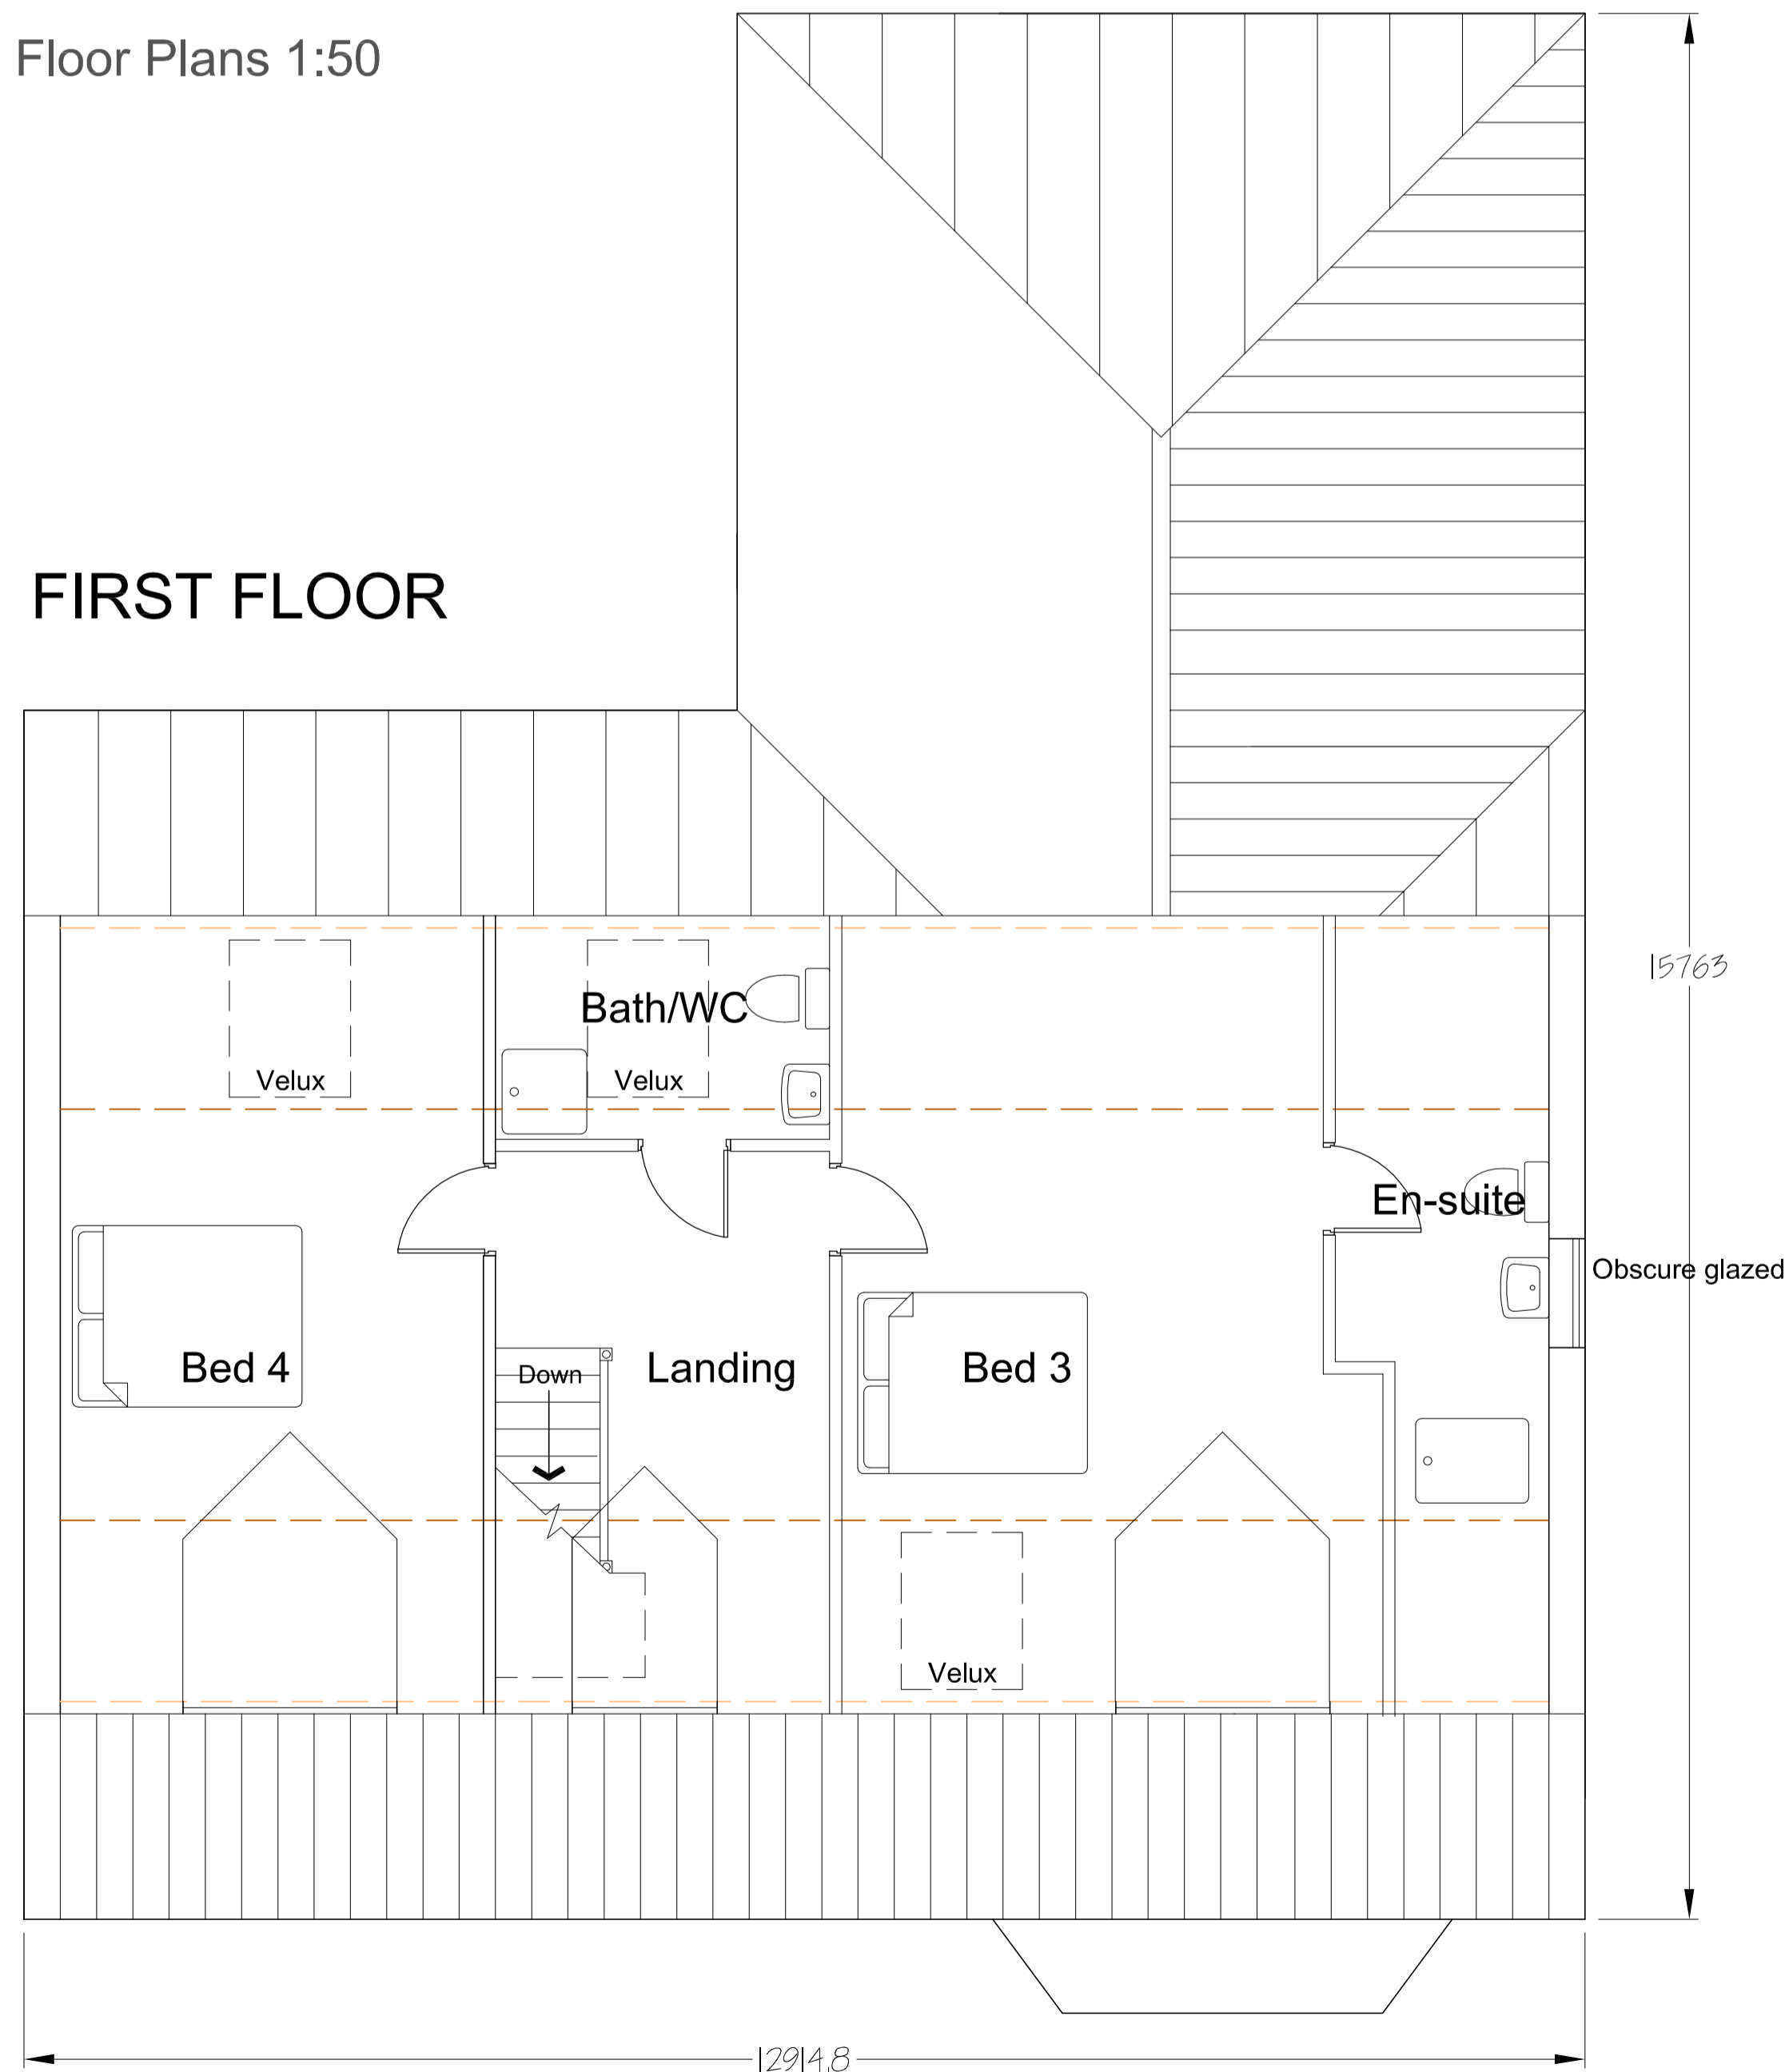

GROUND FLOOR

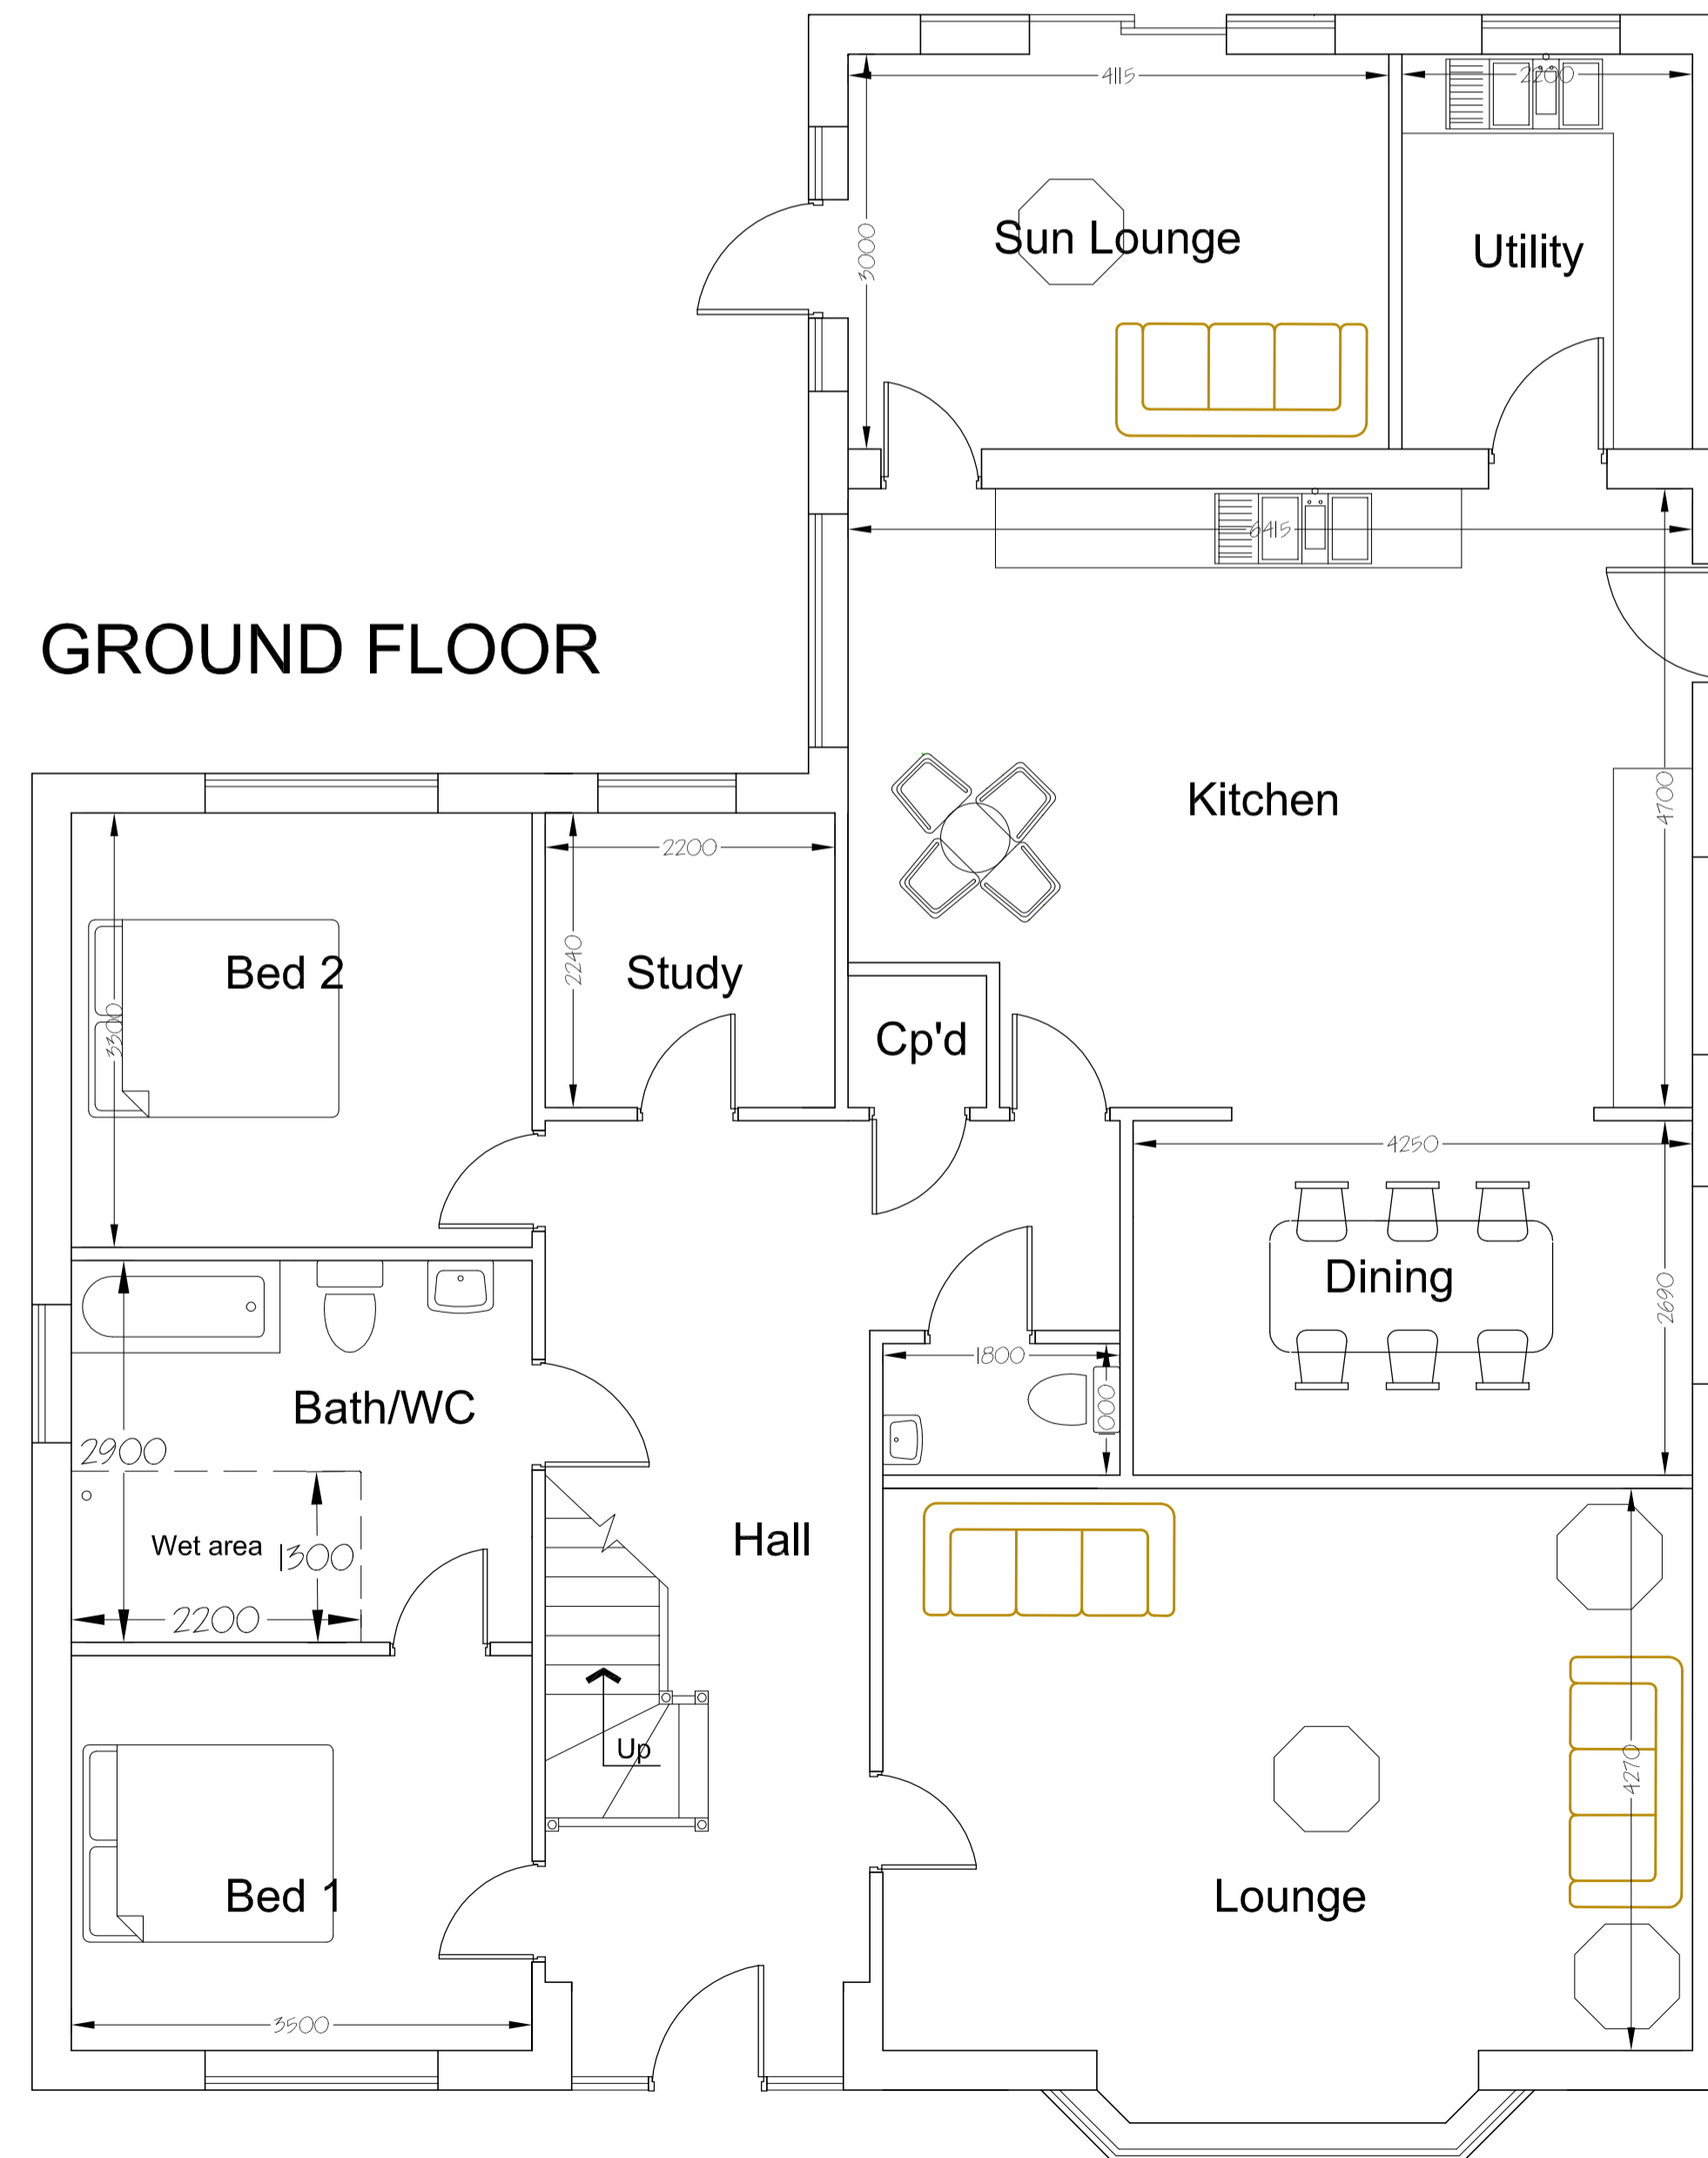

Howard J Wroot BSc MRICS	Client	Mr P Fordham
Chartered Surveyor	Proposal	Chalet Bungalow
240 Wharf Road Ealand	Drawing	Proposed EIs & Plans
Scunthorpe DN17 4JN	Address	R/O Westfield Lodge
Tel/Fax 01724 710174		Belton, Doncaster, DN9 1PS.
 Email howard@howardjwroot.com	Date	Ref
	2/6/2011	785
	Scale	Sheet
	1:50	1 of 3