




West Elevation

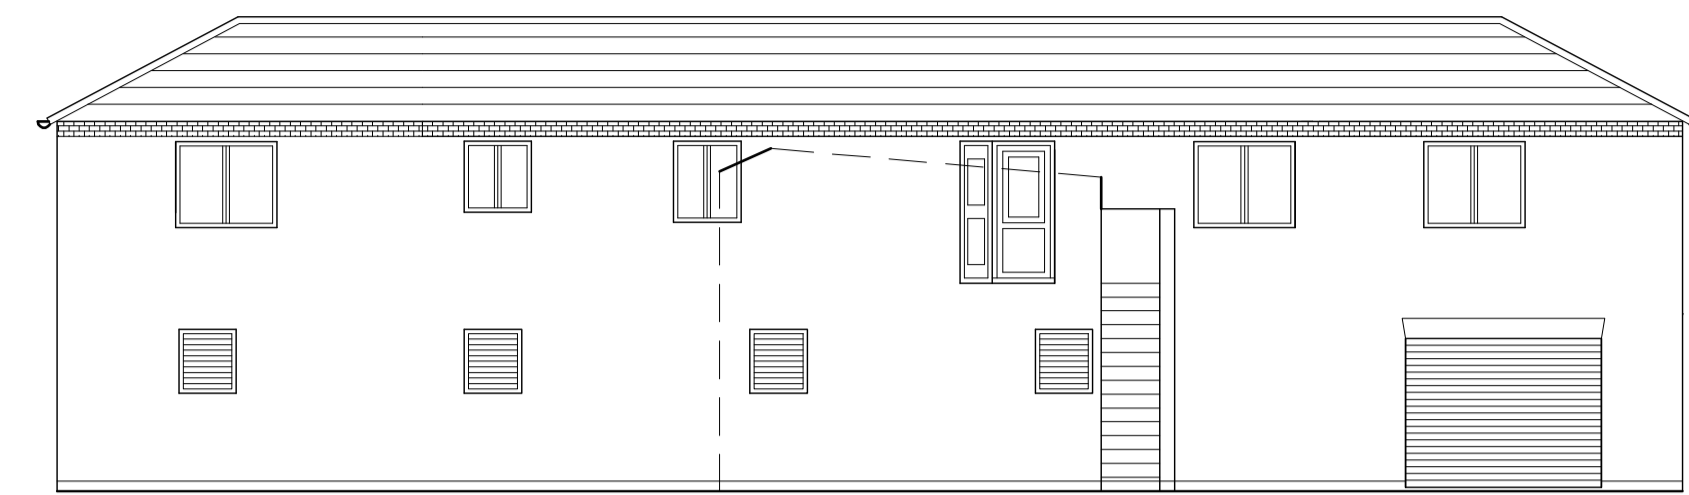


North Elevation

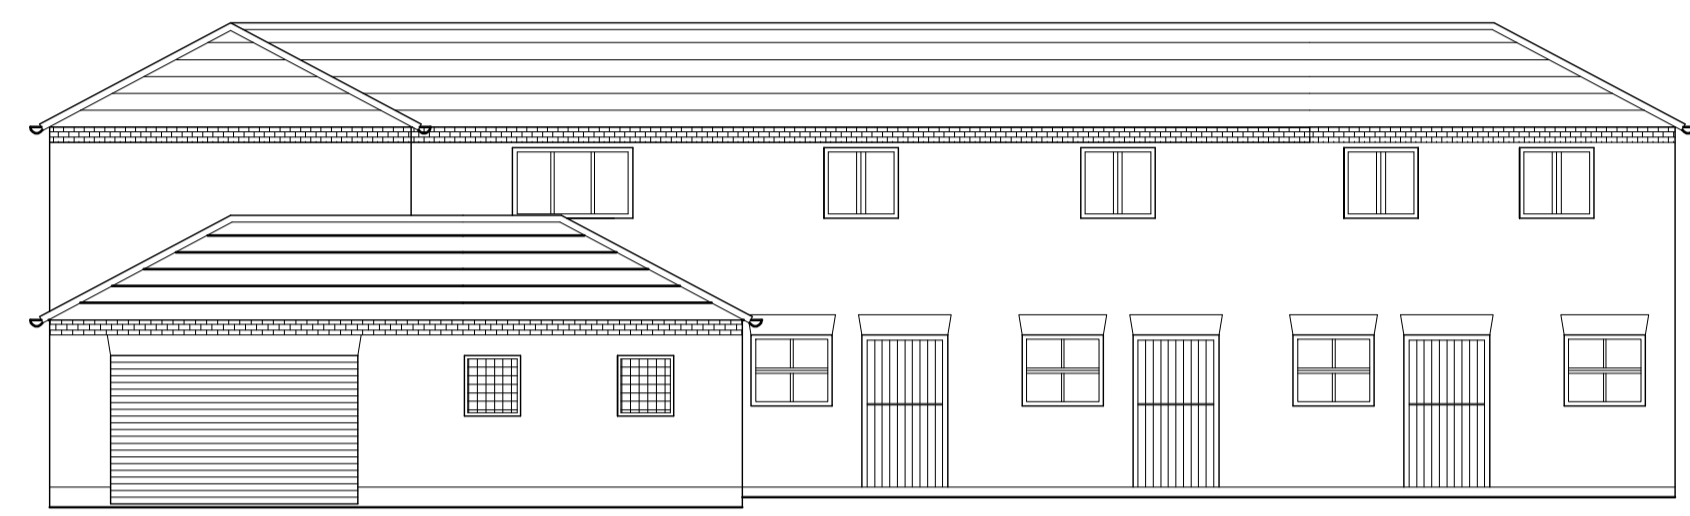


South Elevation

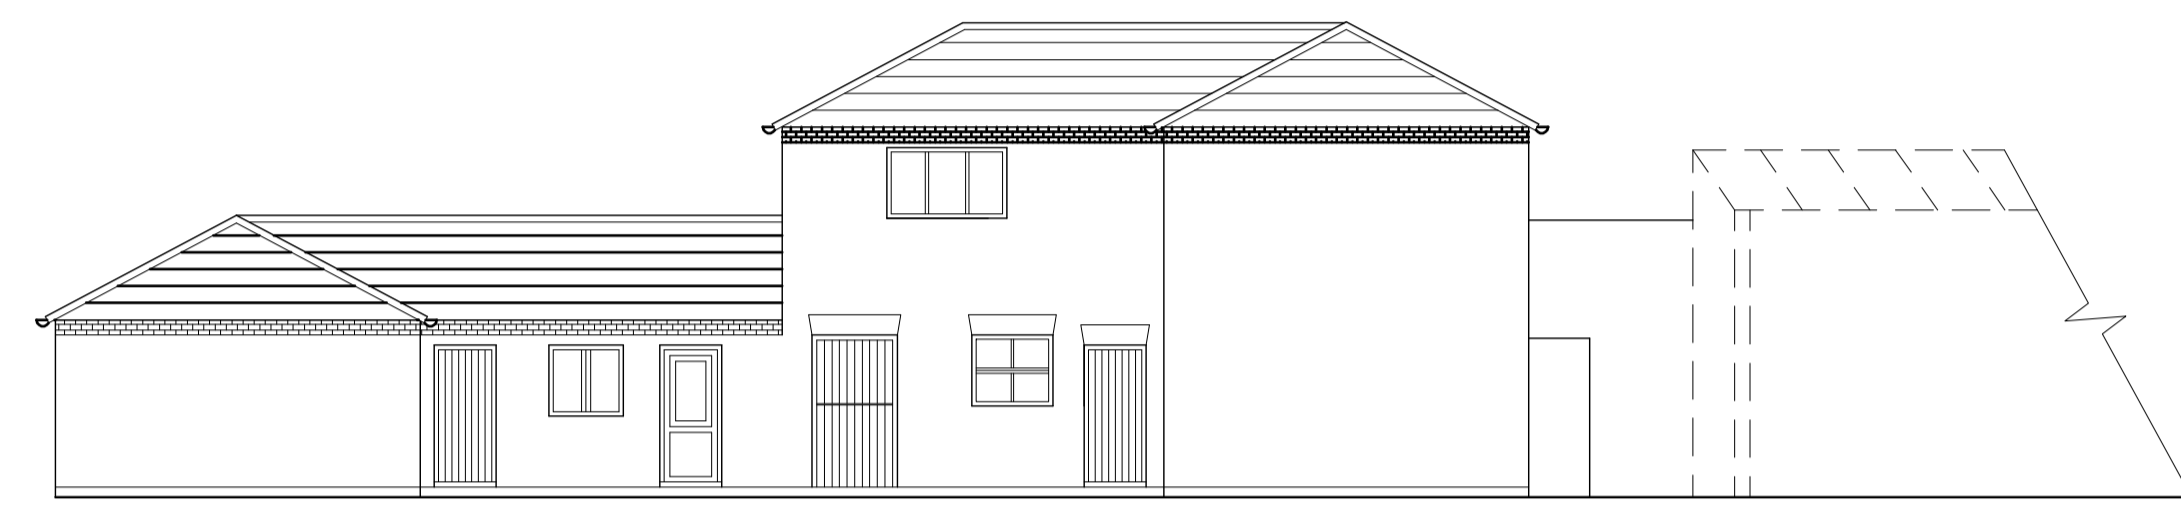

East Elevation

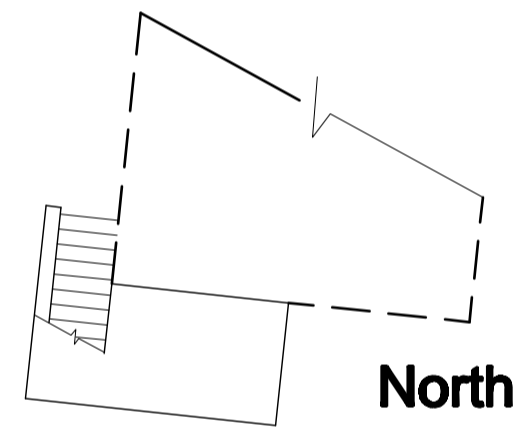

North

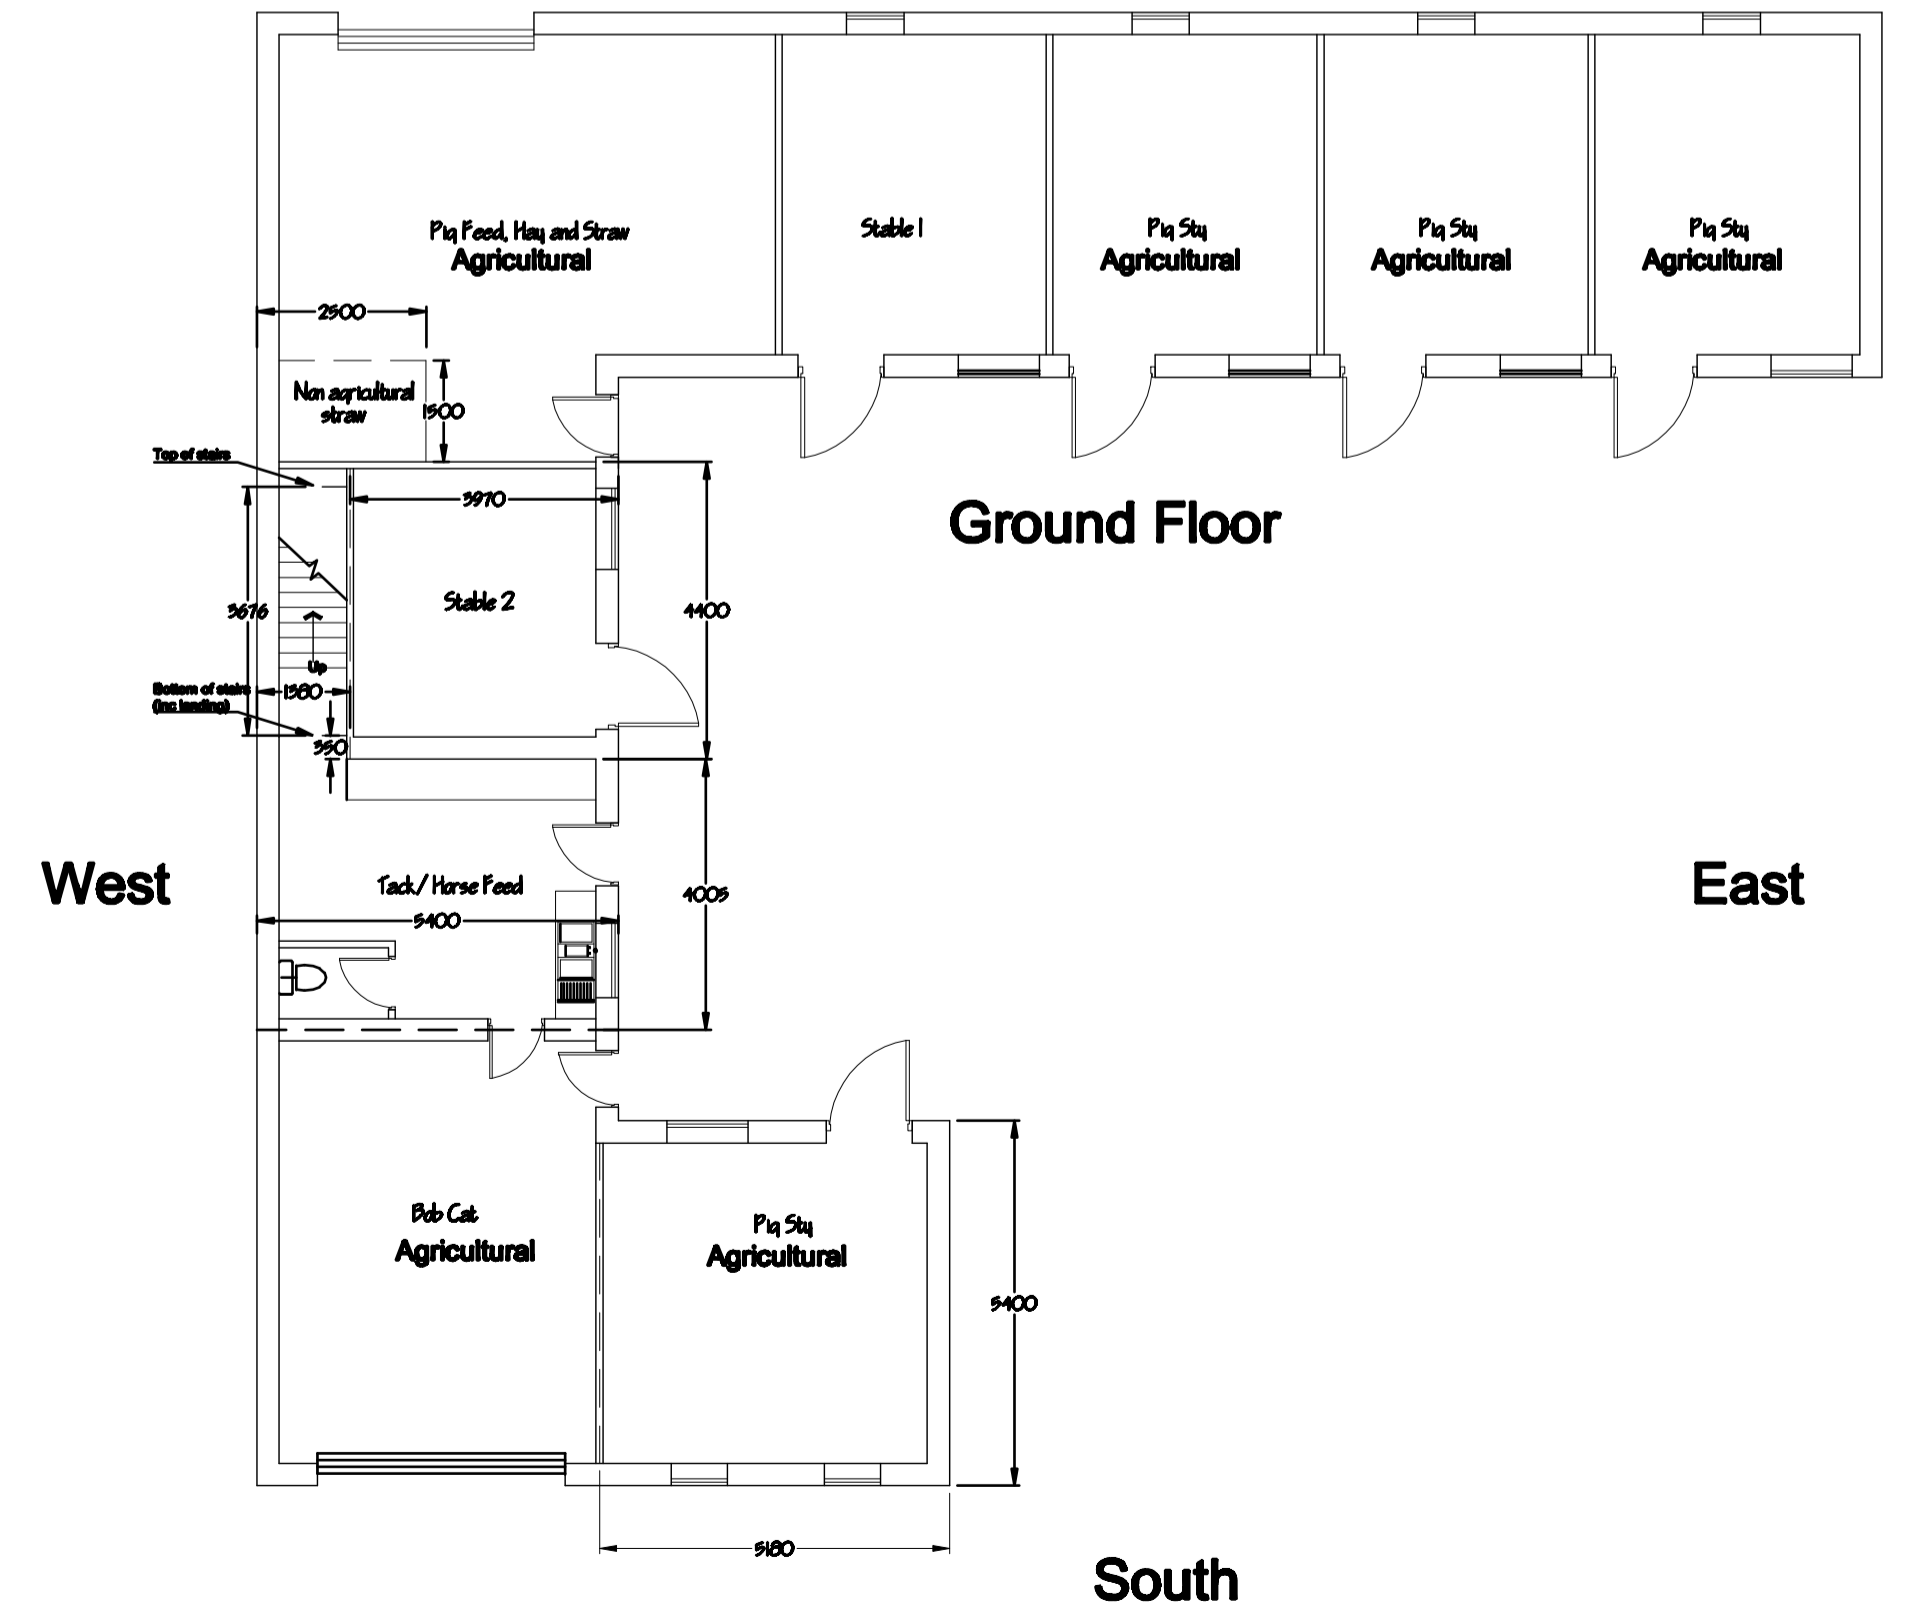


Ground Floor


West

East


South

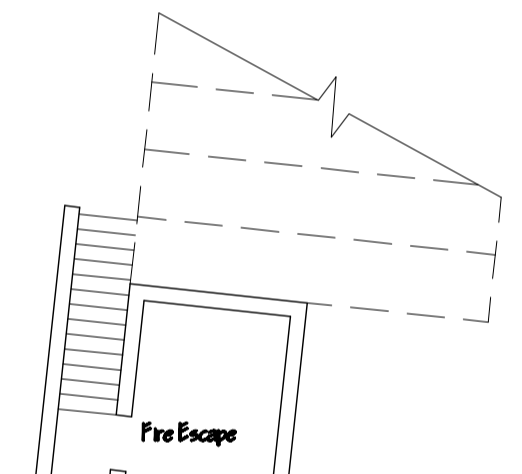

Fire Escape

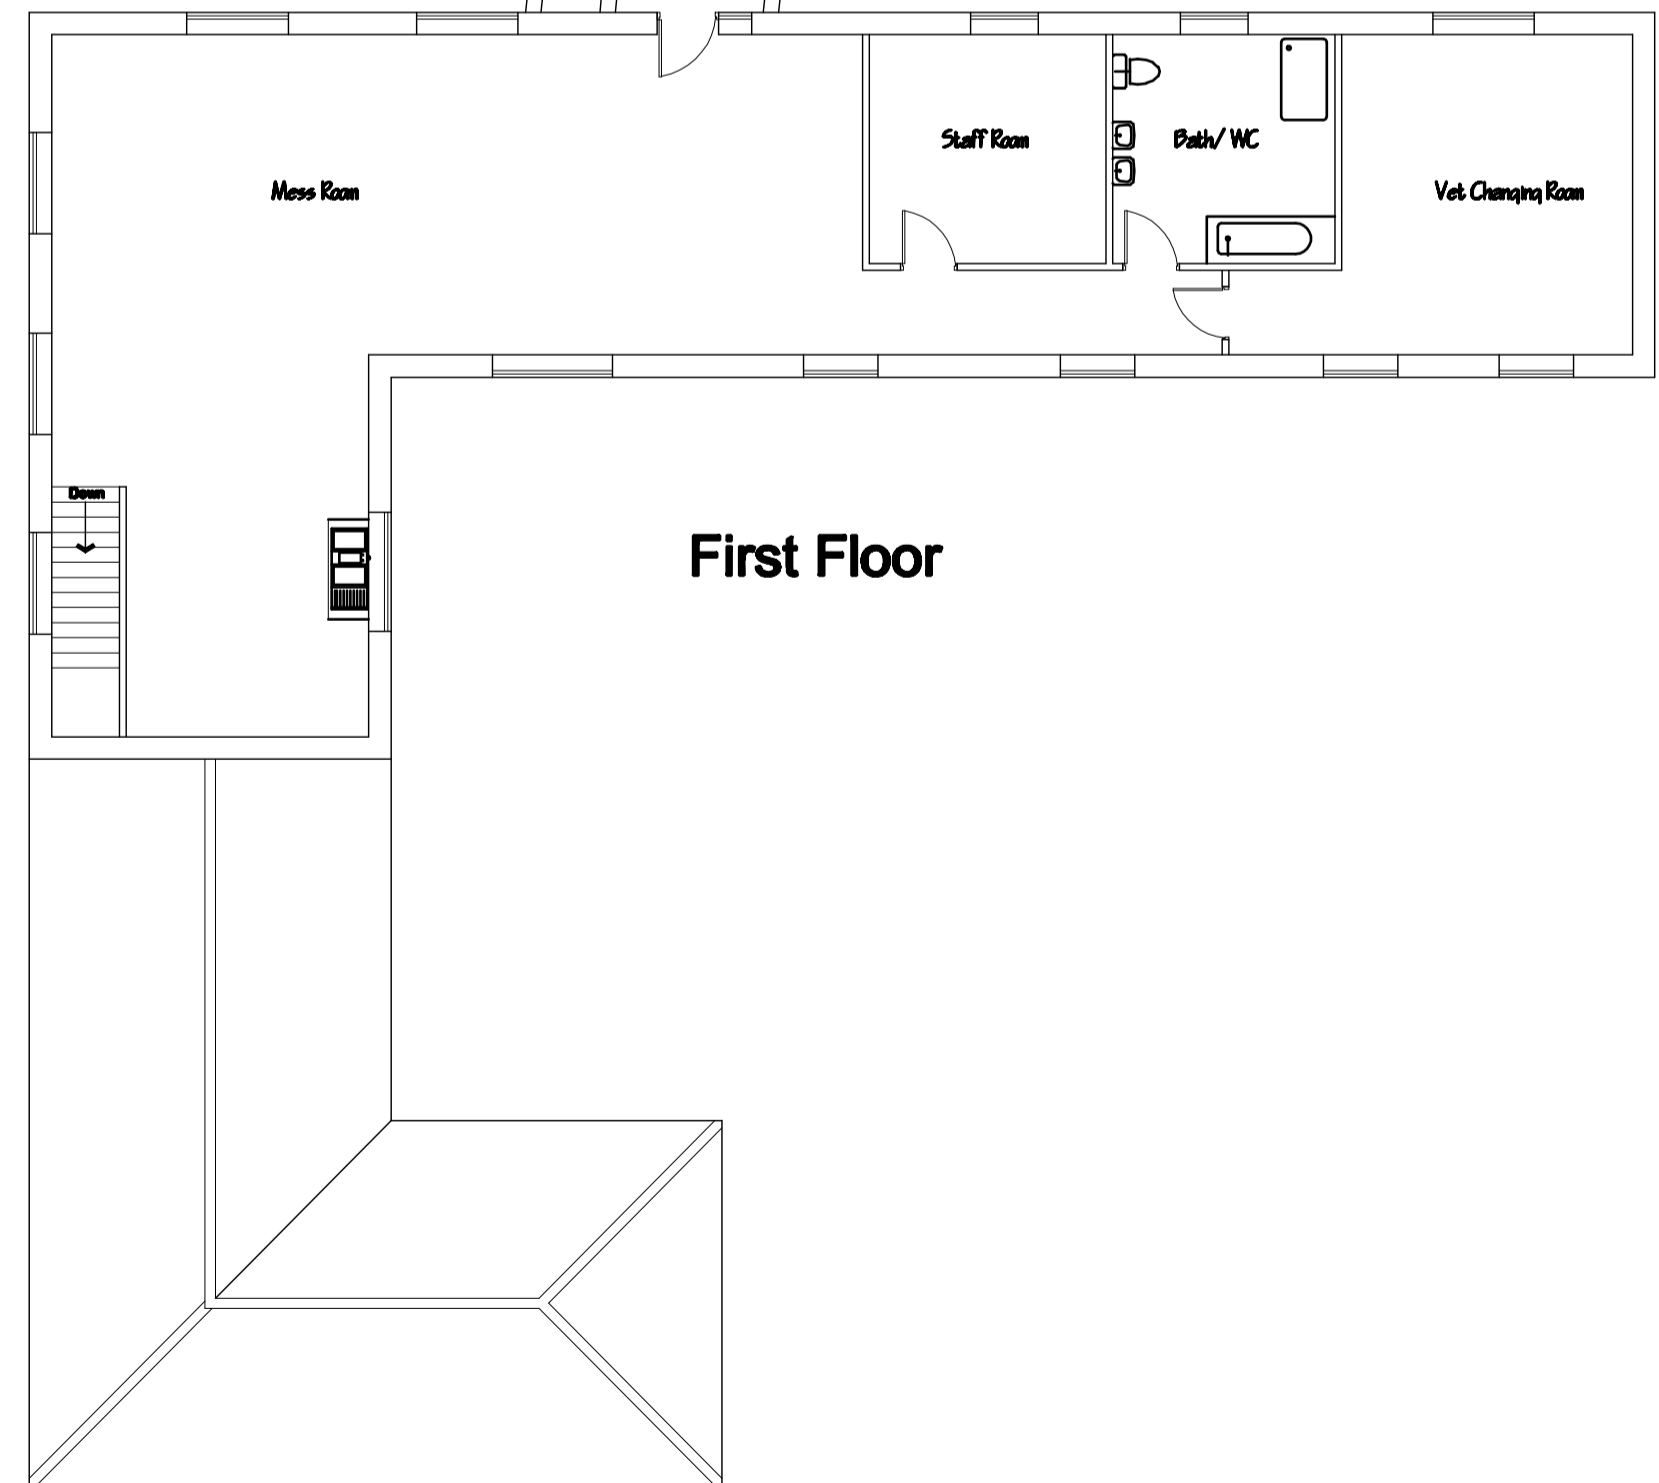

First Floor

Howard J Wroot BSc MRICS	Client	H Barker & Sons
Chartered Surveyor	Proposal	Retain Barn as built
240 Wharf Road Ealand	Drawing	As Built Barn
Scunthorpe DN17 4JN	Address	Poplars Farm, Crowle,
Tel/Fax 01724 710174	Scunthorpe, DN17 4BN	
 Email howard@howardjwroot.com	Date	Ref
	18/12/11	804 Barn
	Scale	Sheet
1:100	1 of 3	