
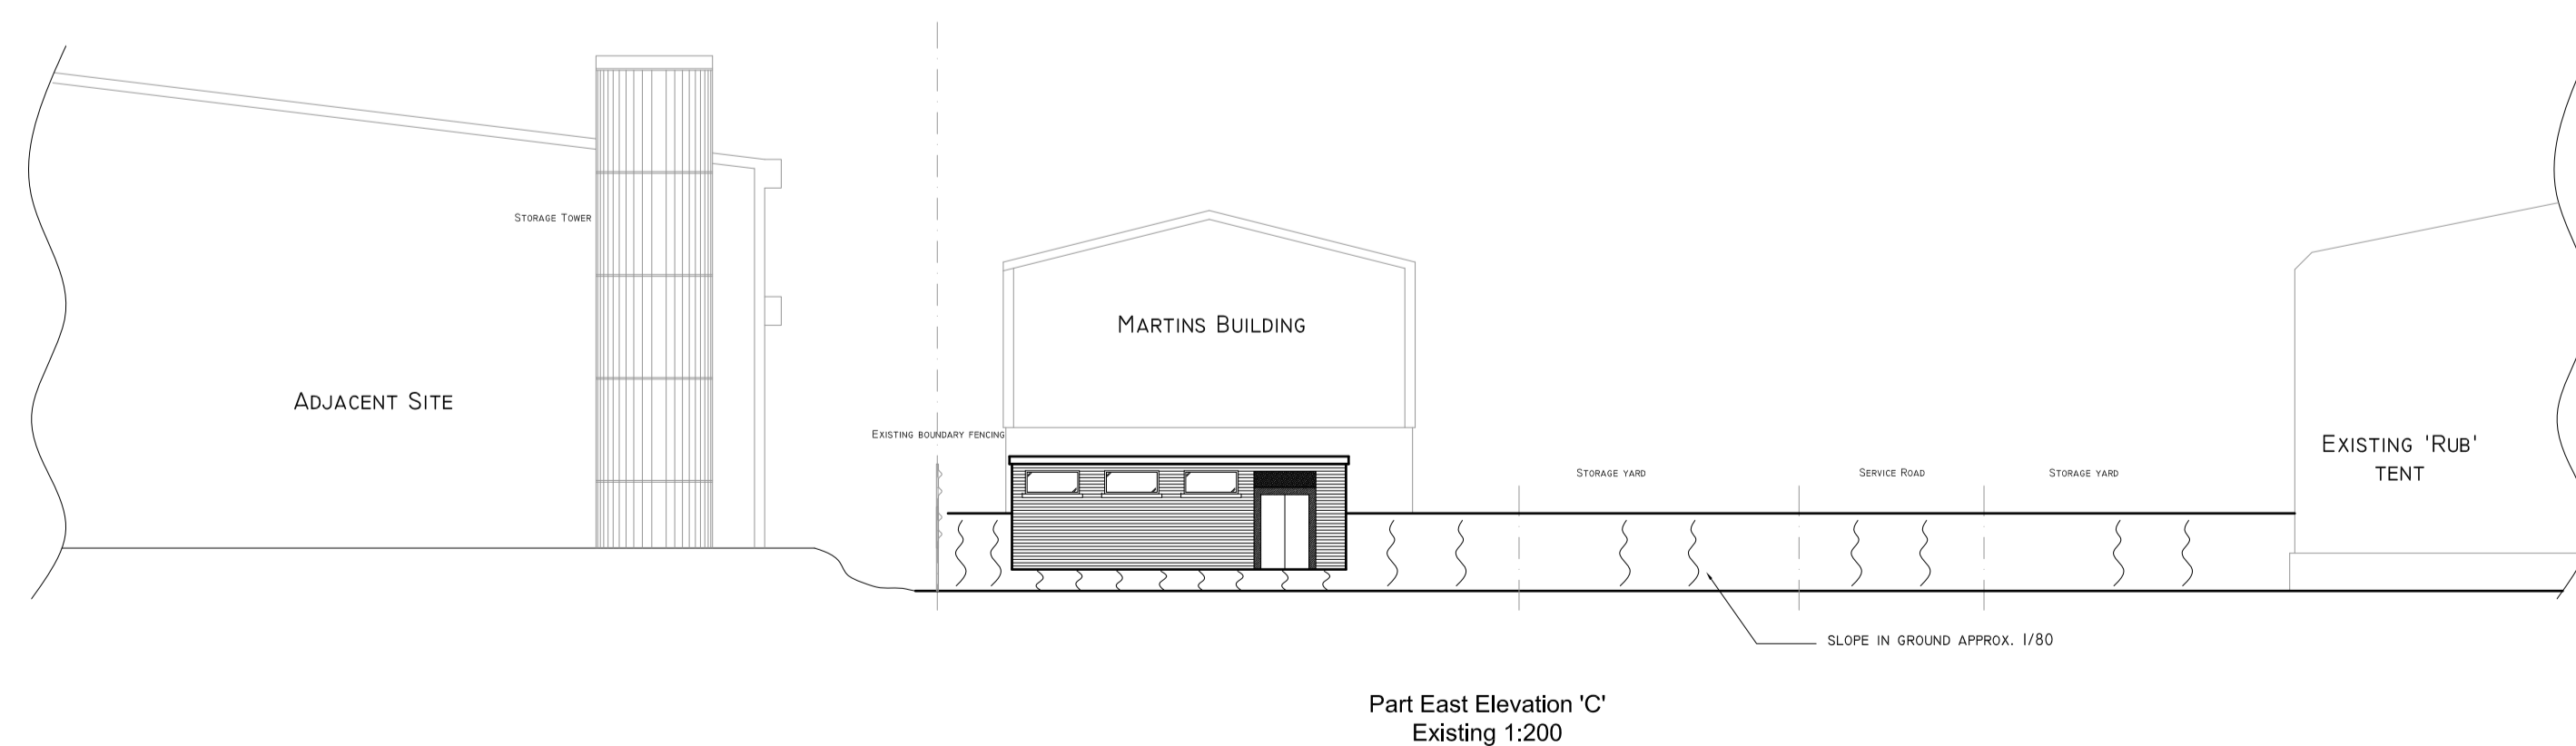
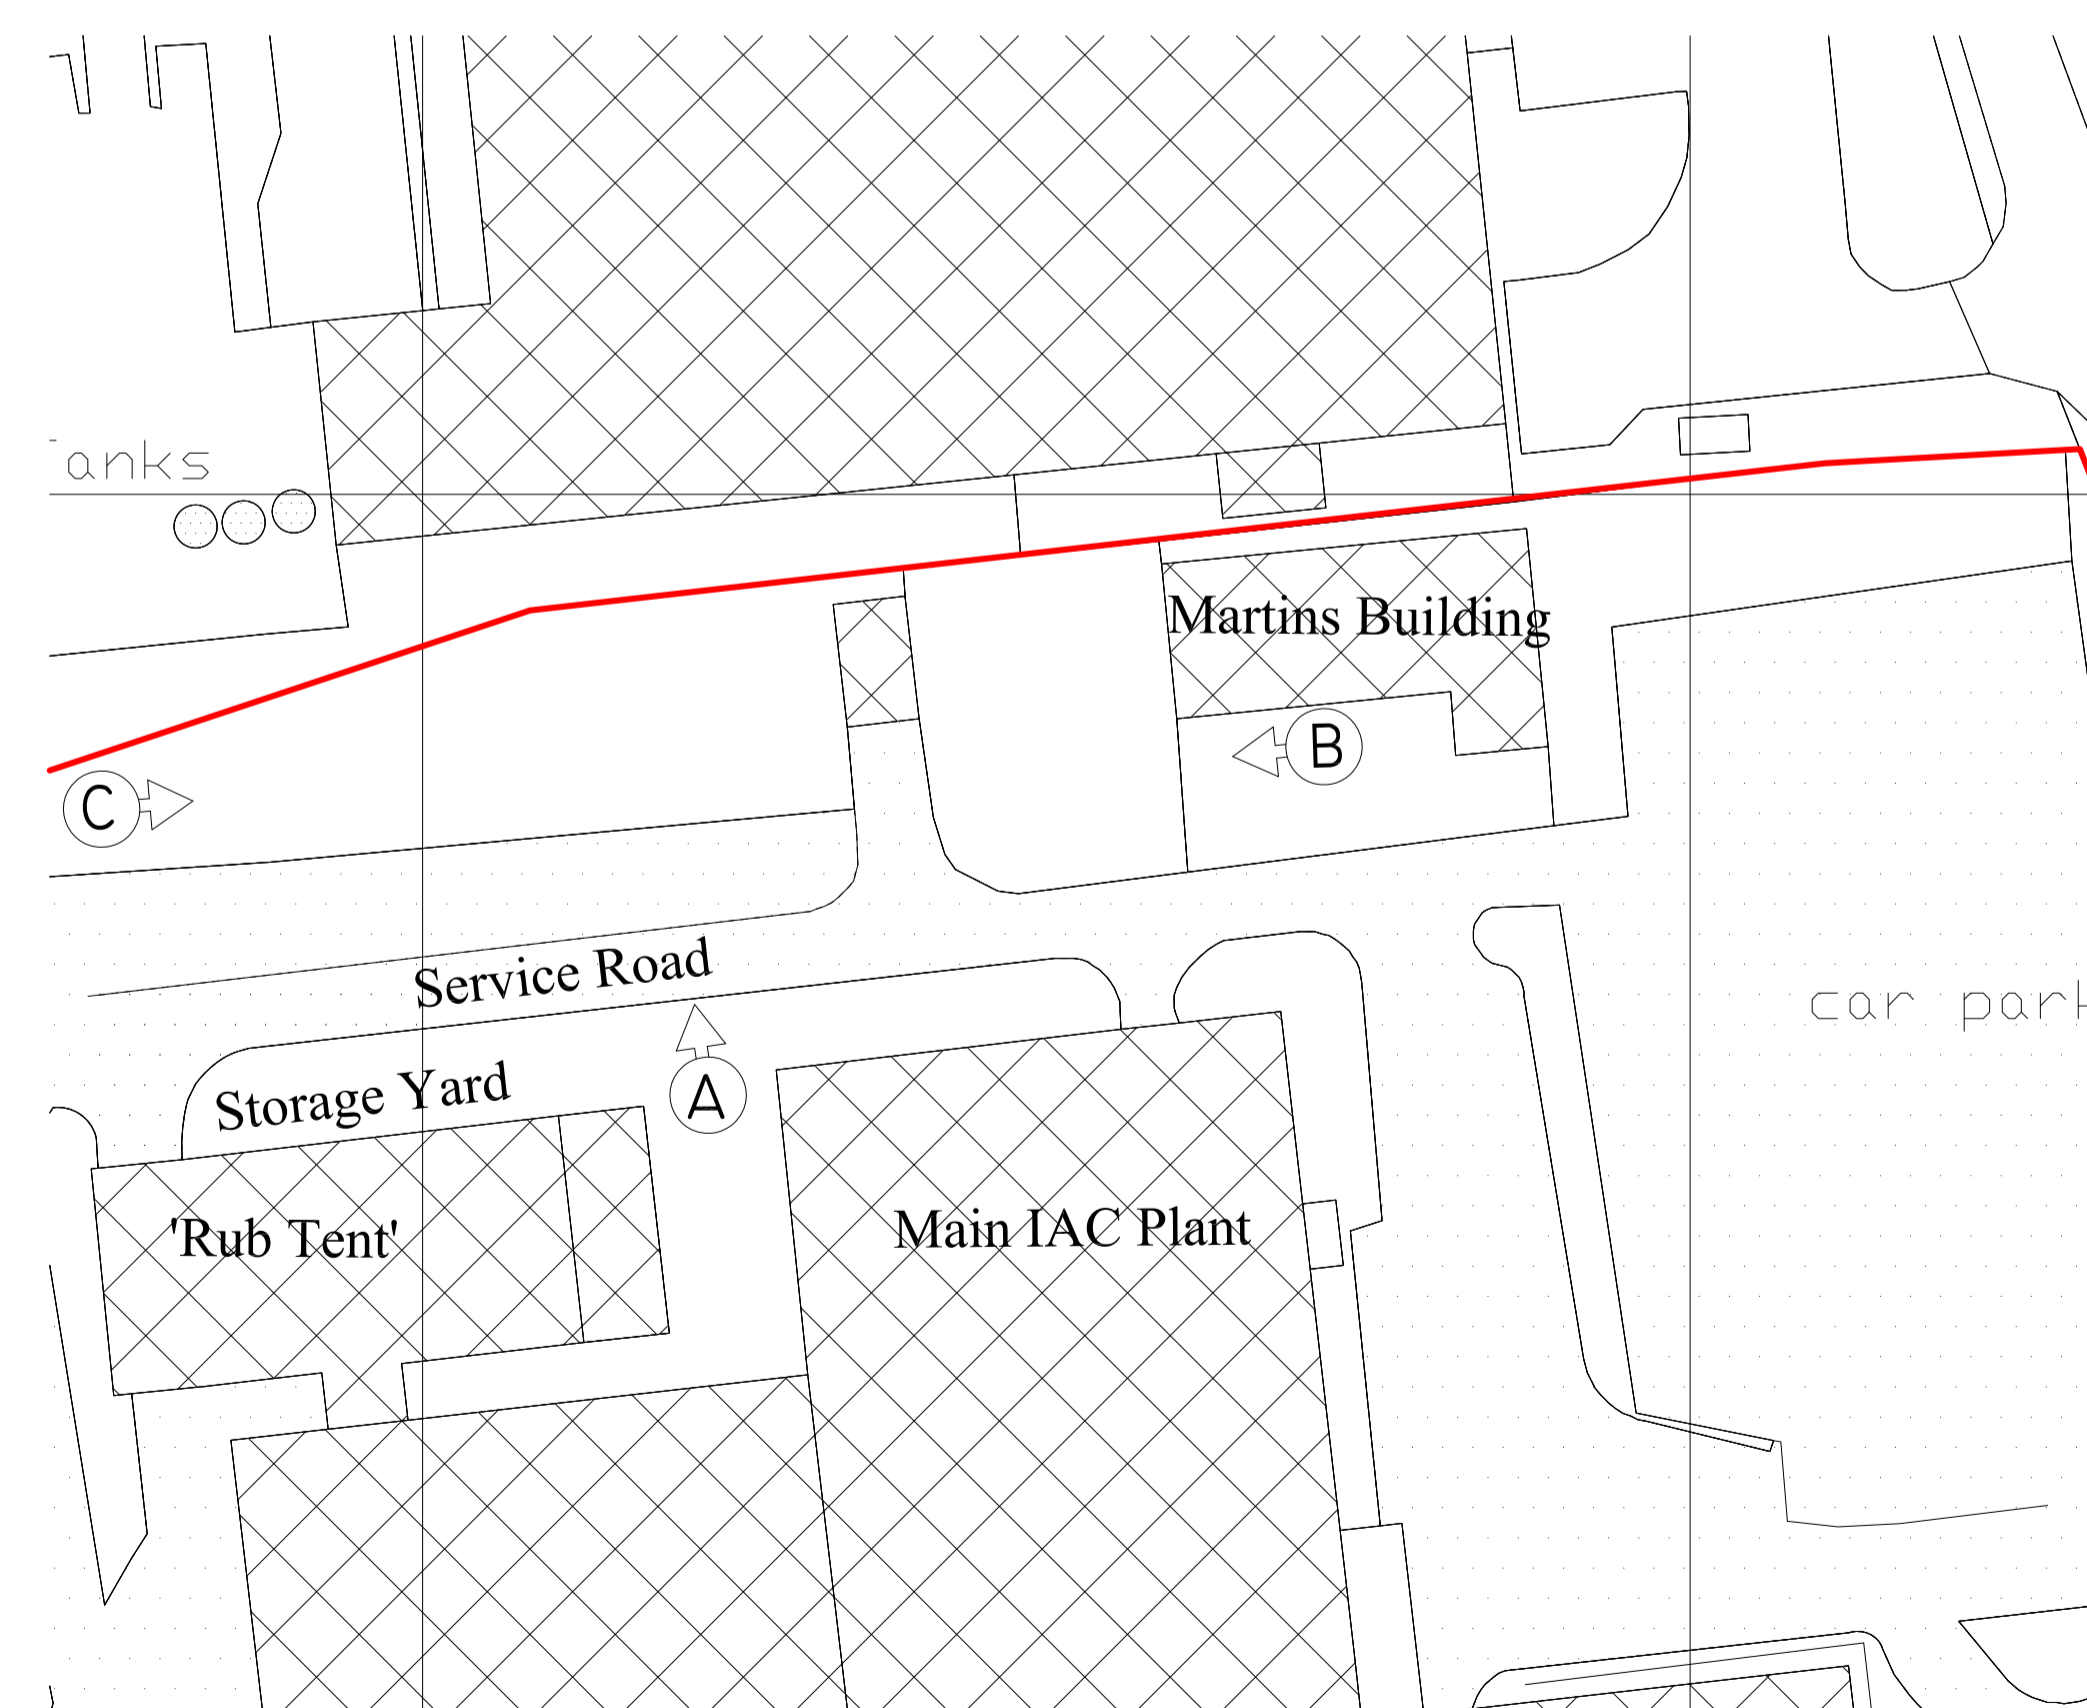
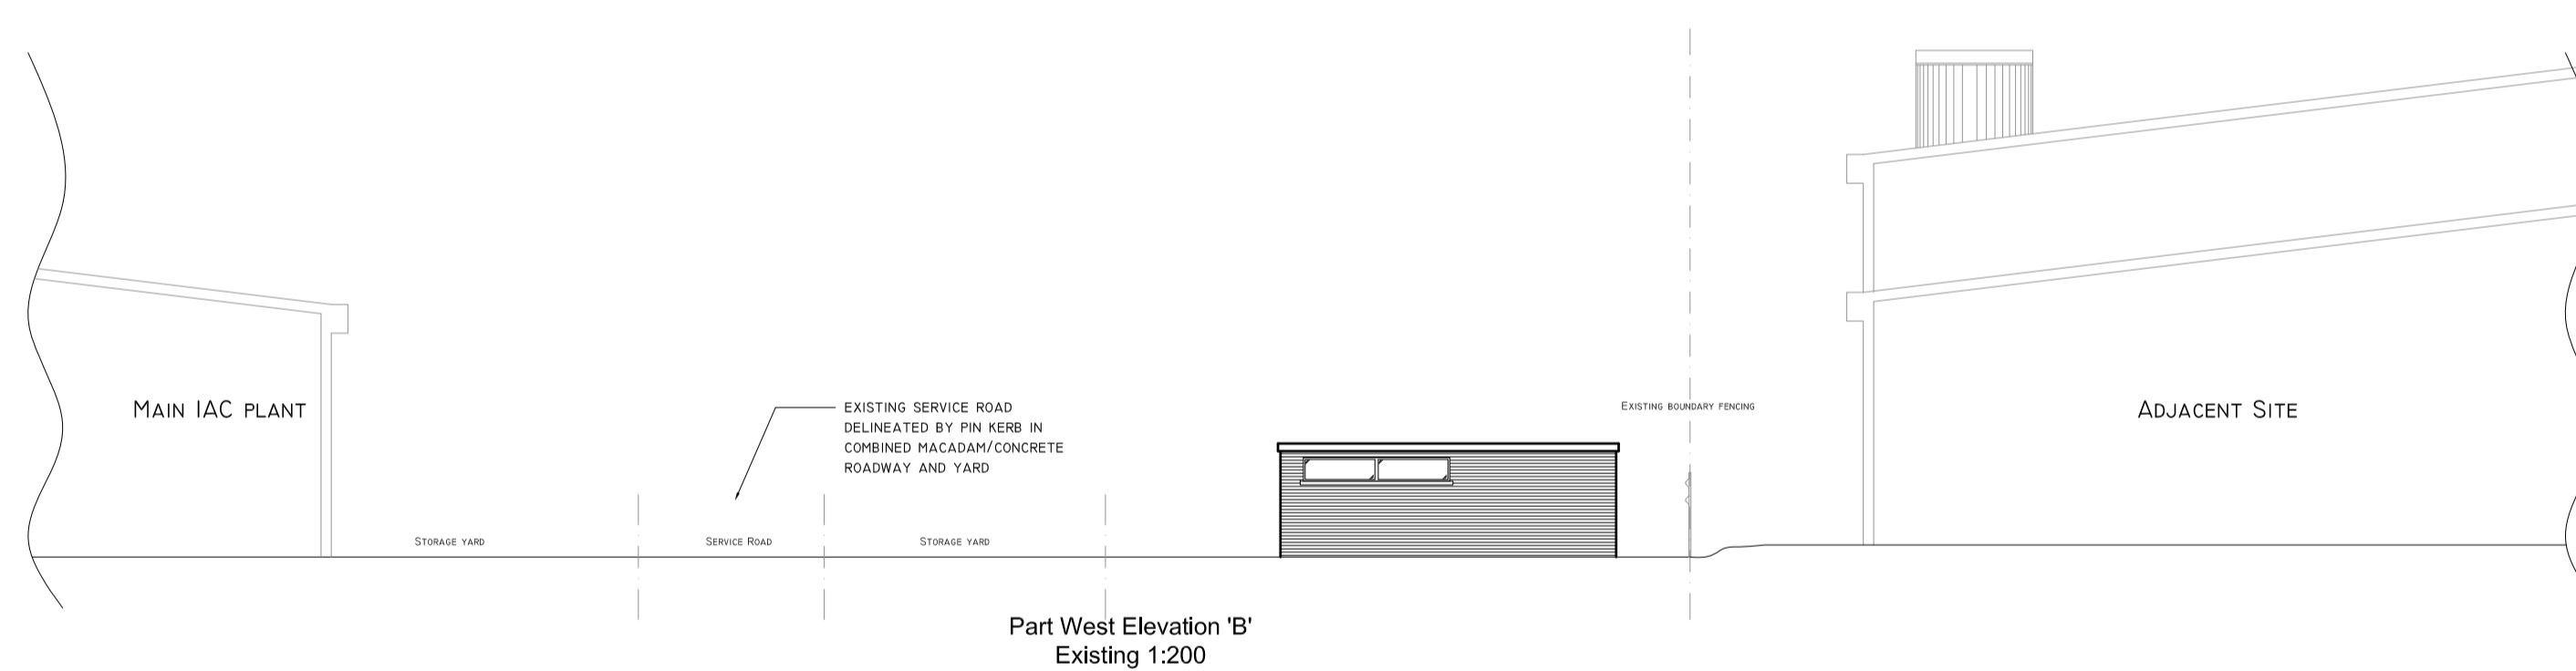


DO NOT SCALE: USE FIGURED DIMENSIONS ONLY: ALL SETTING OUT MUST BE VERIFIED ON SITE AND ANY DISCREPANCIES NOTIFIED TO THE SURVEYORS AS SOON AS POSSIBLE

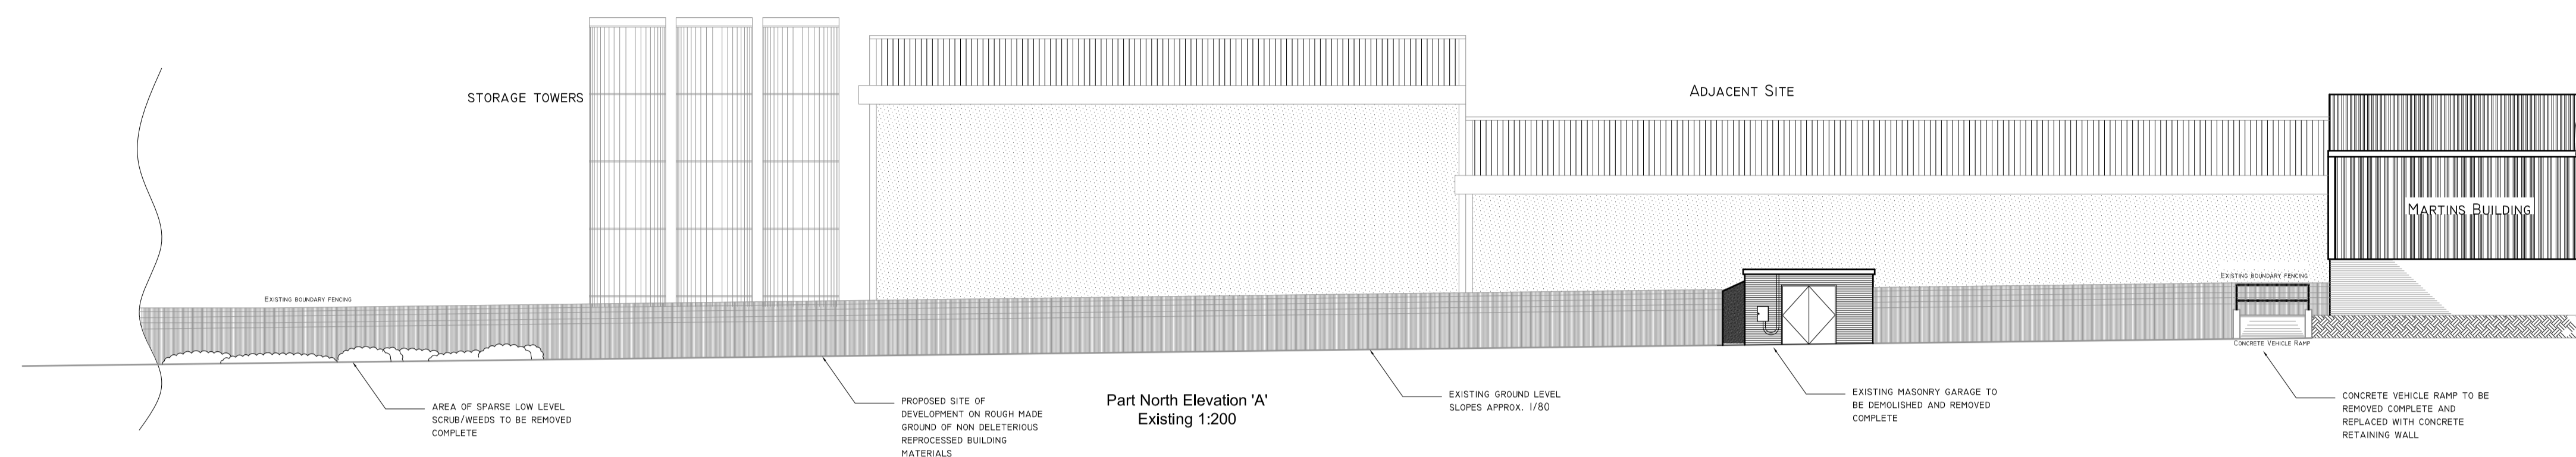

REV:	DATE	REVISION	CONTENT	BY

CHECKLEY'S
C
 CHARTERED SURVEYORS

CHECKLEY & CO.
 THE CLOISTERS
 12 GEORGE ROAD
 EDGBASTON
 BIRMINGHAM B15 1NP
 Tel: 0121 456 4477
 Fax: 0121 455 7913
 e-mail: mail@checkleys.co.uk

CLIENT:
IAC Ltd

PROJECT:
 Park Farm Road
 Foxhills Industrial Park
 Scunthorpe DN15 8QP

DRAWING TITLE:
Existing Site (Buildings B&C)

SCALE: 1:200 @ A1 DRAWN: OJT

DATE: Aug 2011

DRAWING No: REVISION
 11222/04 -