

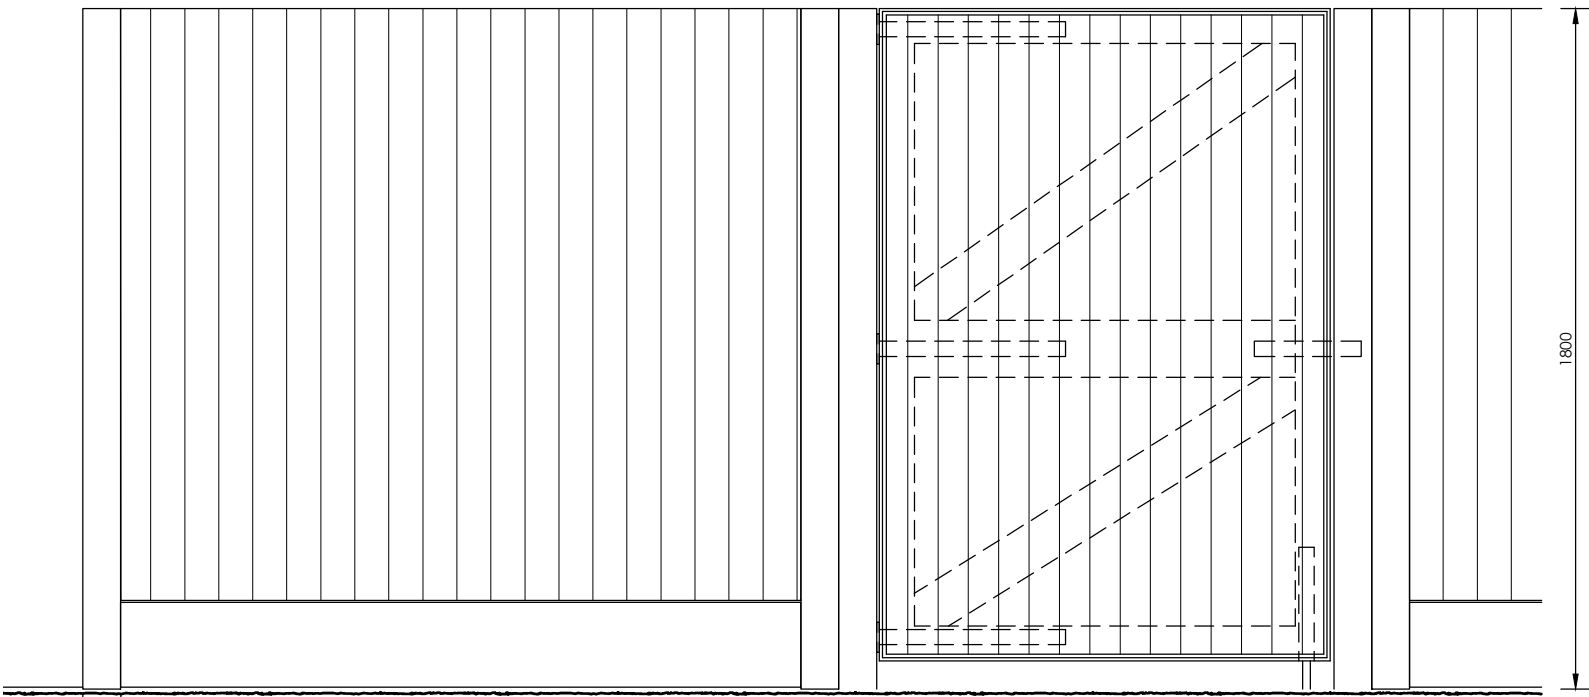
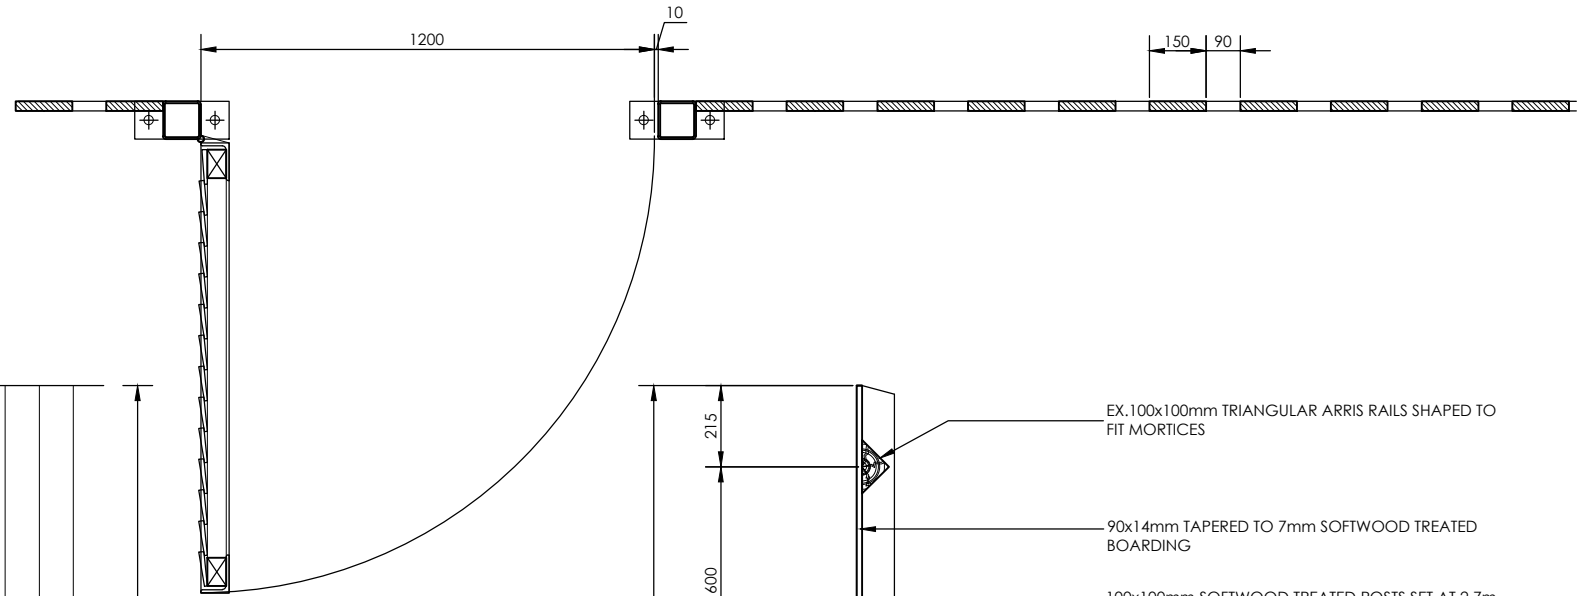


PLAN

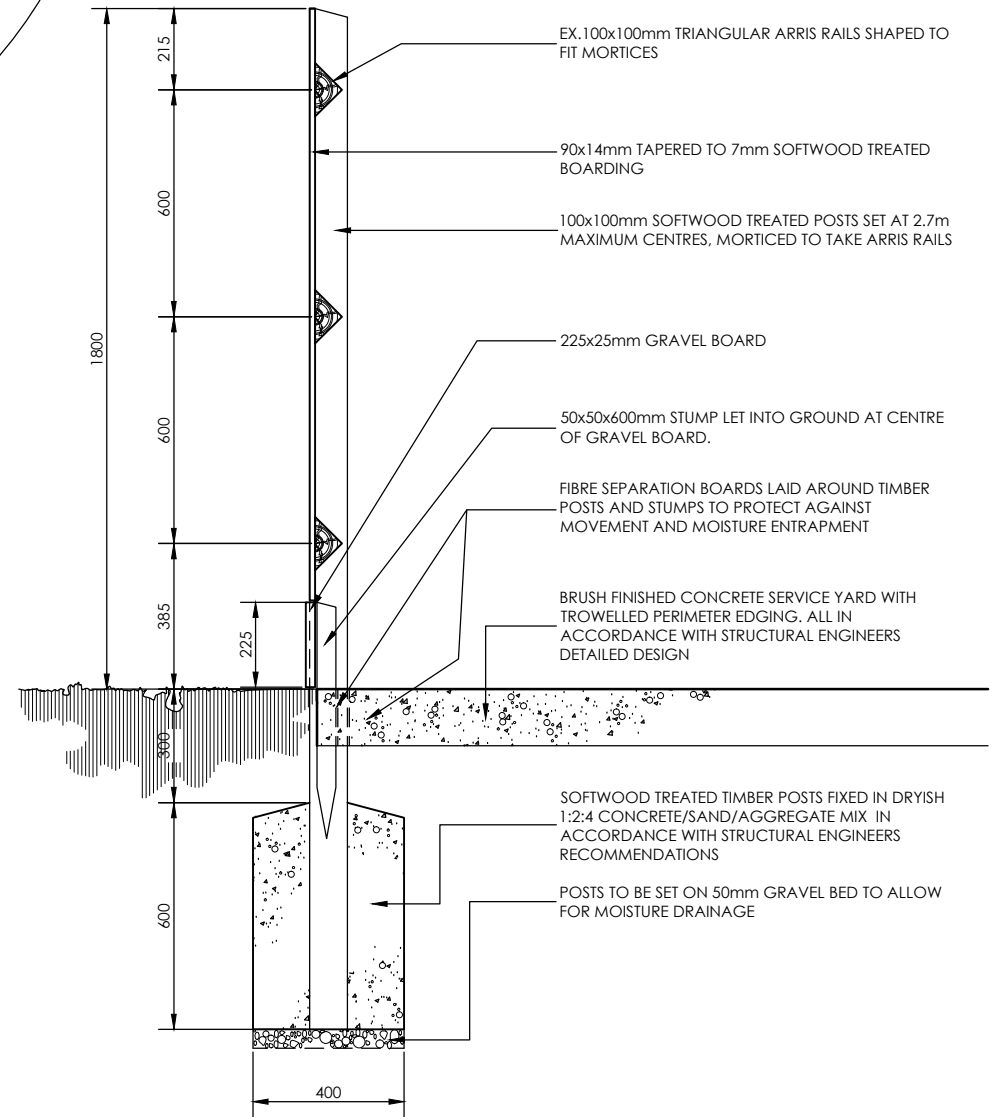

TYPICAL ELEVATION

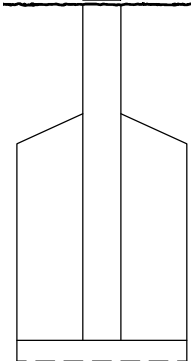

SECTION THROUGH 1.8m HIGH BOUNDARY FENCE



Revision:

By Appr

FOR TENDER

Copyright Archer Architects. All dimensions to be verified on site.

Client:
TESCO STORES LTD

Project:
ROAD NAME
TOWN

Drawing Title:
1.8m HIGH 'HIT & MISS'
FENCE AND GATES DETAILS

Scale: Date: Drawn: Checked:

1:20@A3 00.00.00 MW

Project No: Drawing No: Revision:

1000 (SD)504



Office 7, Gateway 1000
Arlington Business Park
Whittle Way
Stevenage
Hertfordshire
SG1 2FP

t: 01438 749400
f: 01438 749591
e: arc@archer.uk.com
www.archerarchitects.co.uk