



ELEVATION F

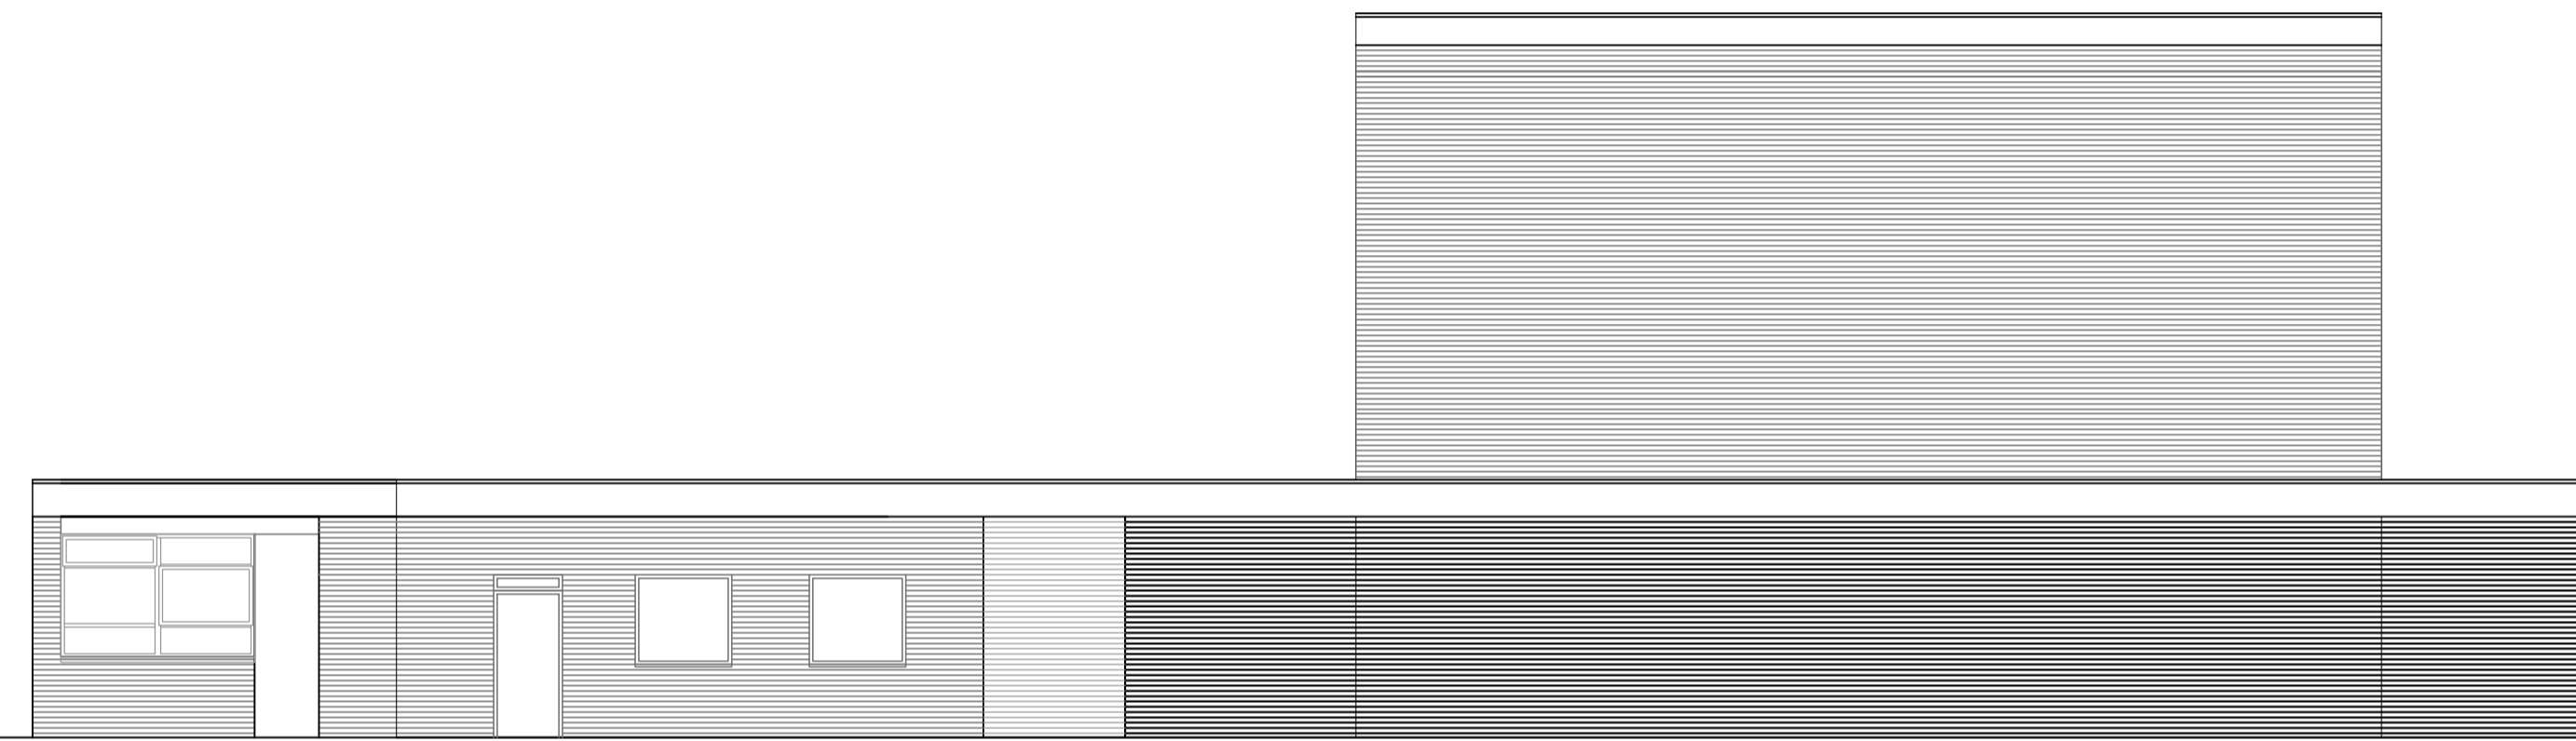

ELEVATION G

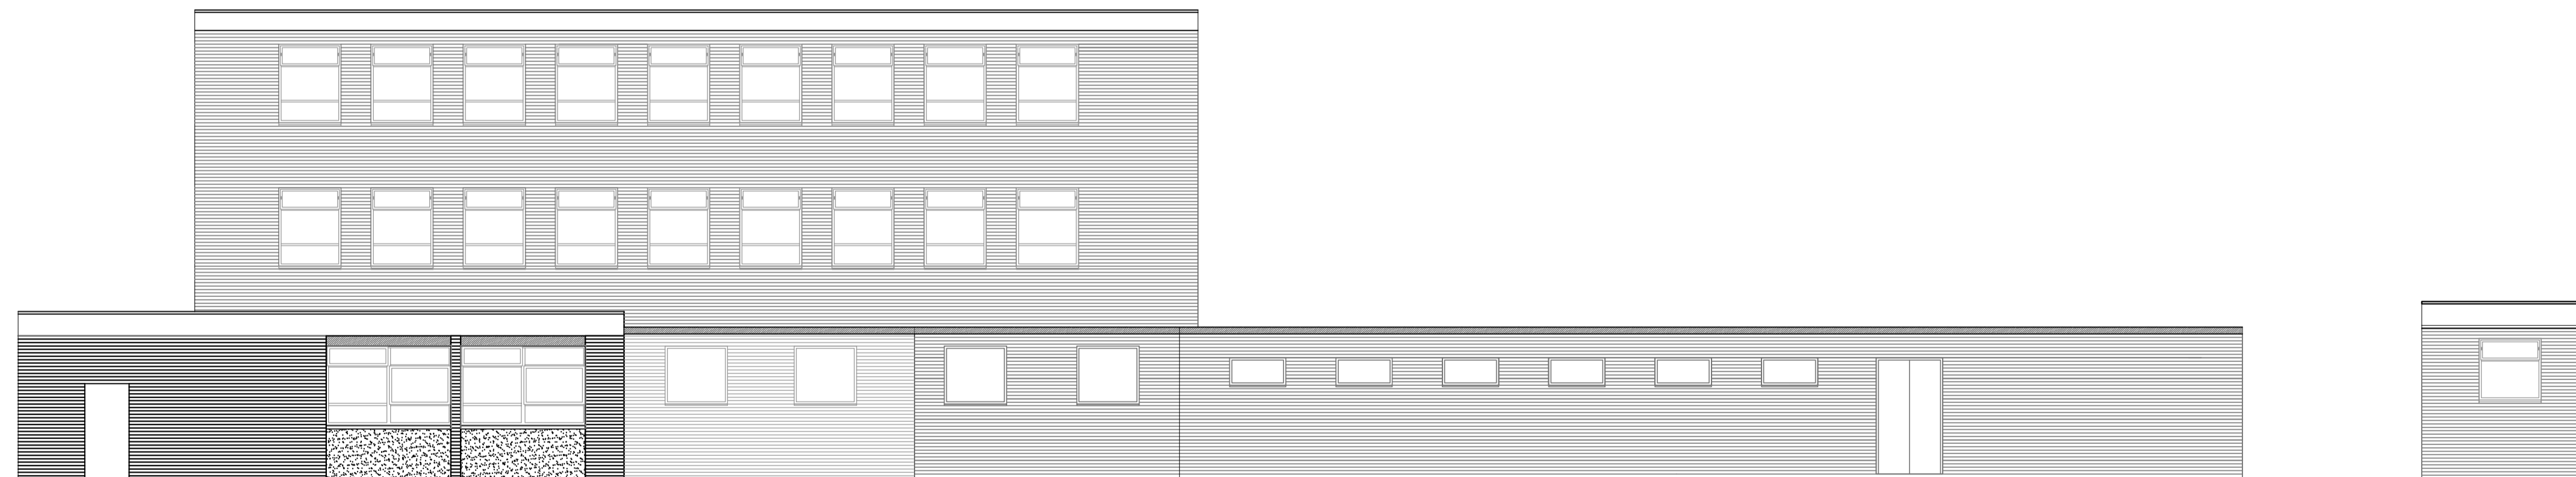

ELEVATION H

ELEVATION I

00	ISSUED FOR INFORMATION	BT	BT	BT	JAN 11
Rev	Revision Note	By	Checked	Approved	Date

Client
John Leggott College

Project
Window replacement Project

Status
INFORMATION
Scale
1:100 @ A1

B TYNAN LTD BUILDING SERVICES ENGINEERING DESIGN	North Block Existing Elevations 02
	Dwg No AL(PLA)06 – Rev 00