



ELEVATION A

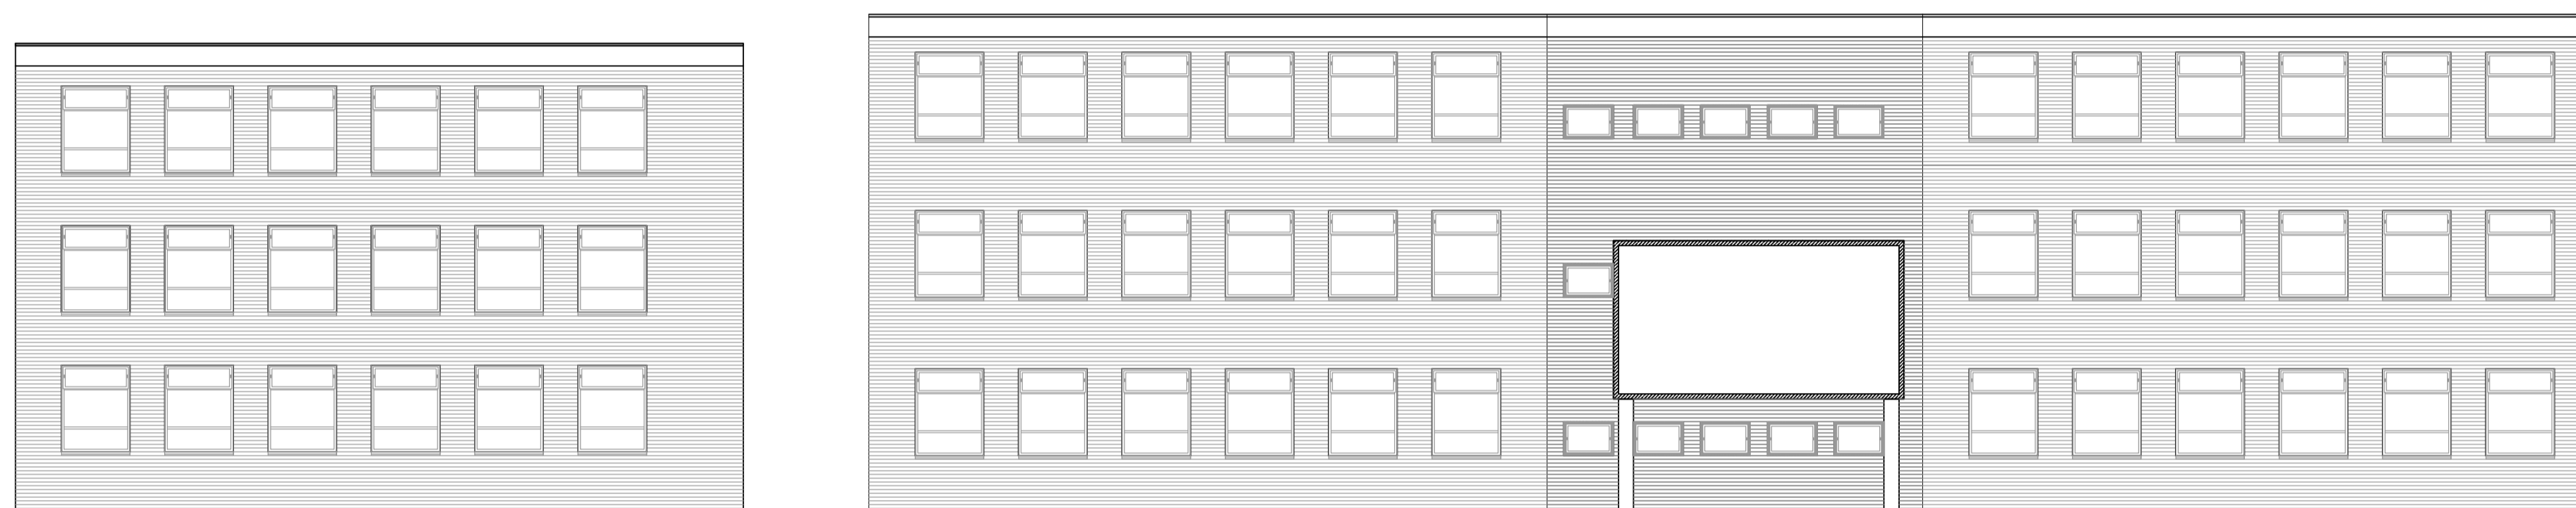

ELEVATION B

ELEVATION C

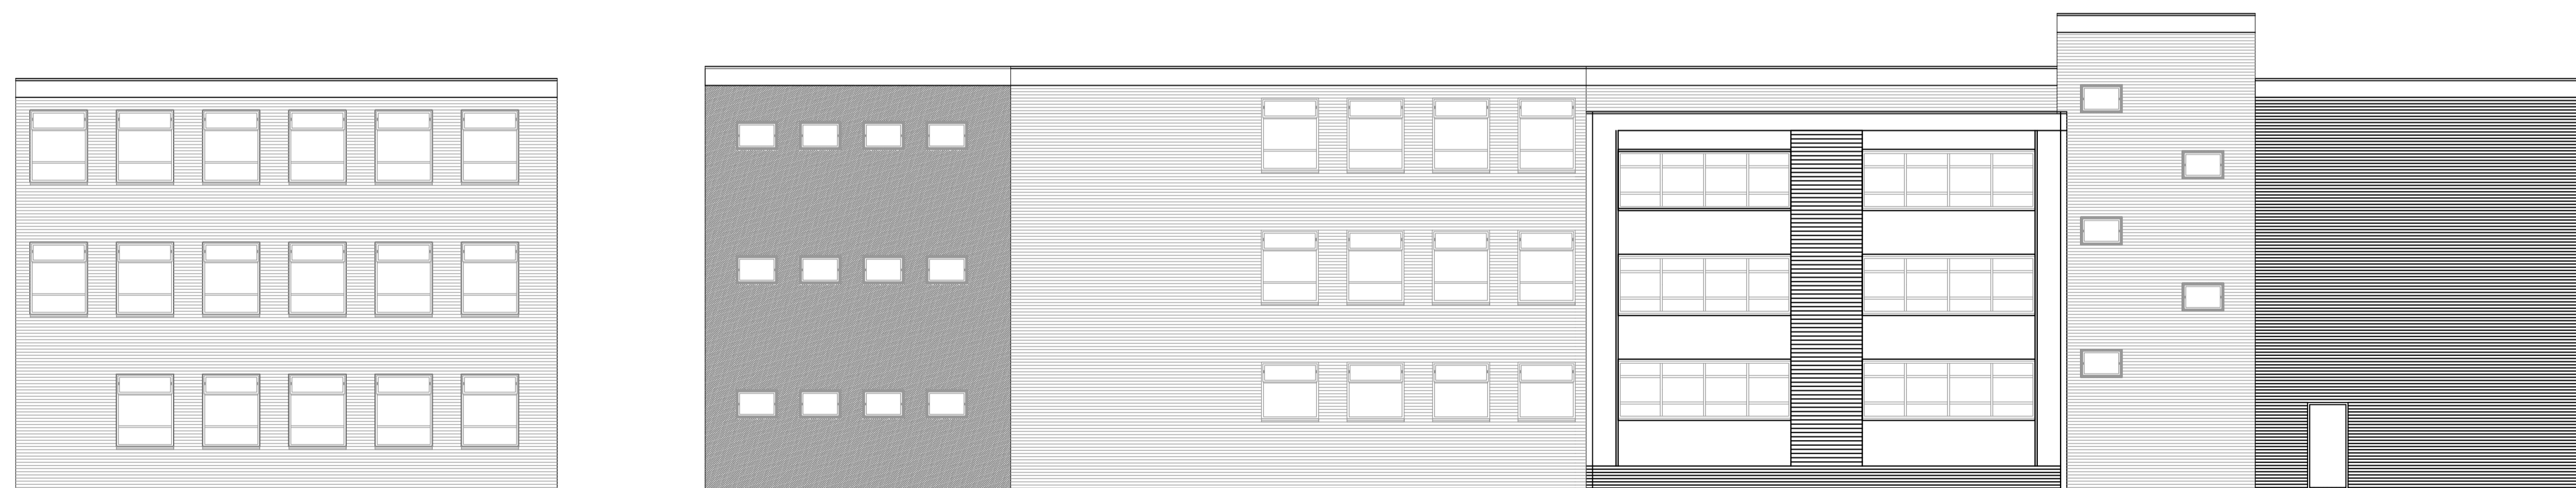

ELEVATION D

ELEVATION E

Rev	Revision Note	By	Checked	Approved	Date	Client	Project	Status	B TYNAN LTD BUILDING SERVICES ENGINEERING DESIGN	North Block Existing Elevations 01
						John Leggott College	Window replacement Project	INFORMATION		
								Scale		
								1:100 @ A1		