



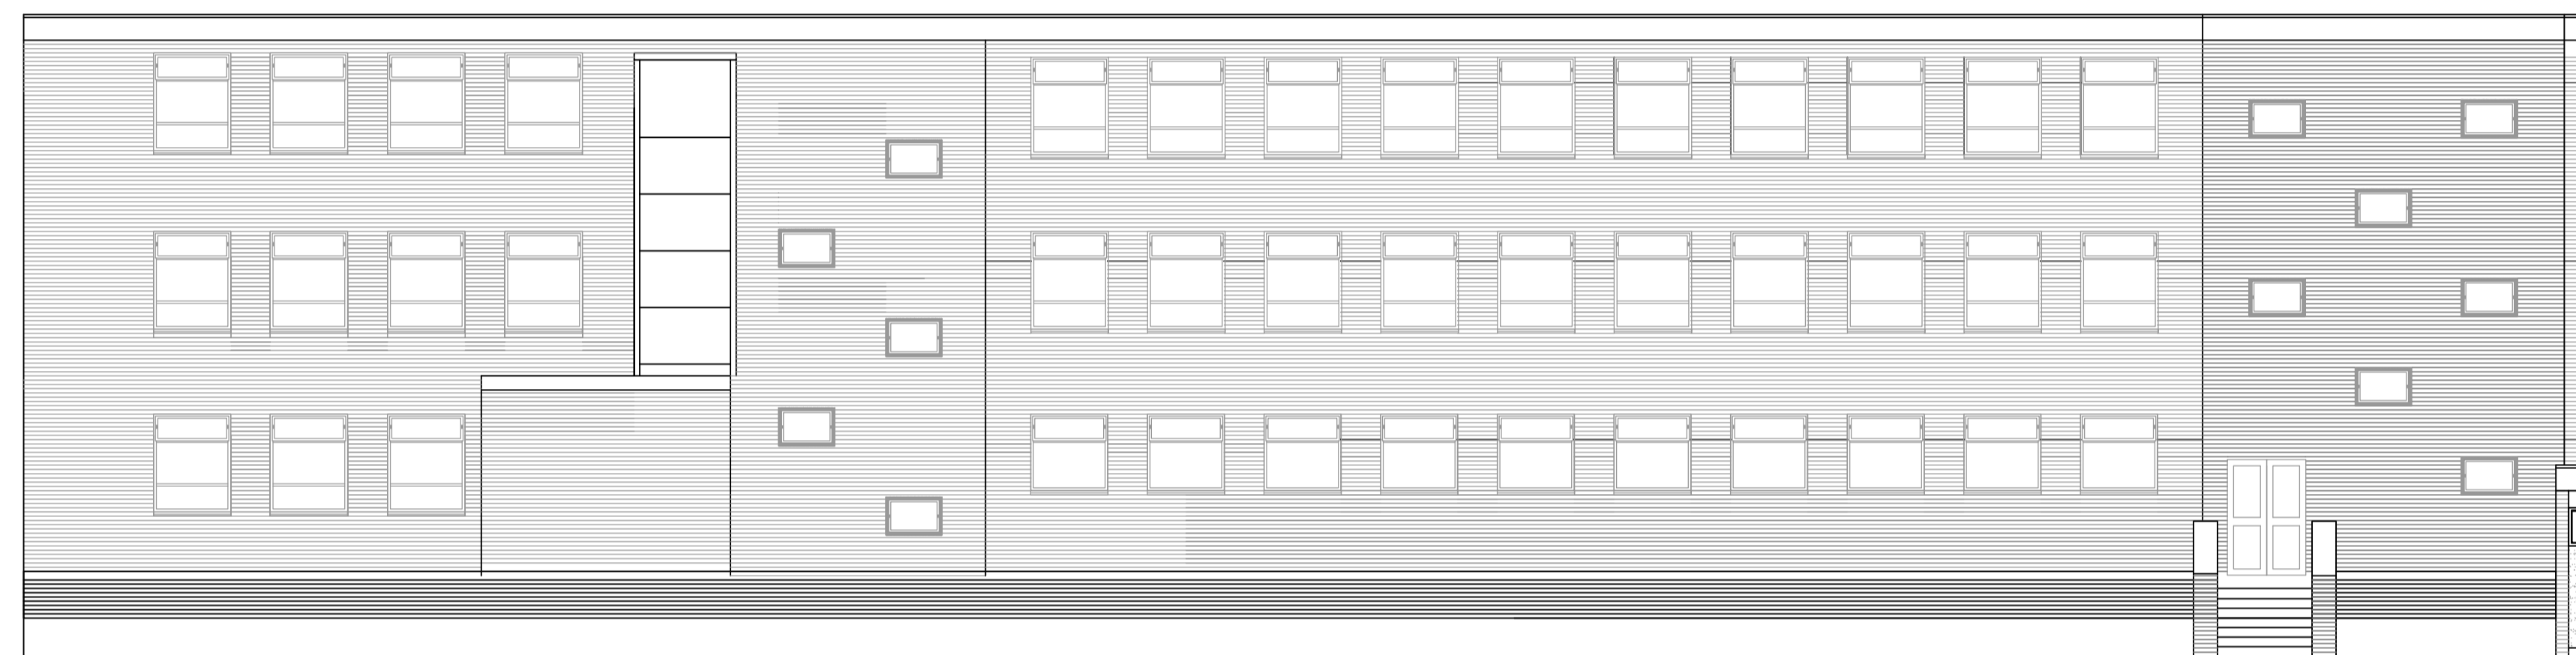

▲
ELEVATION C



▲
ELEVATION C

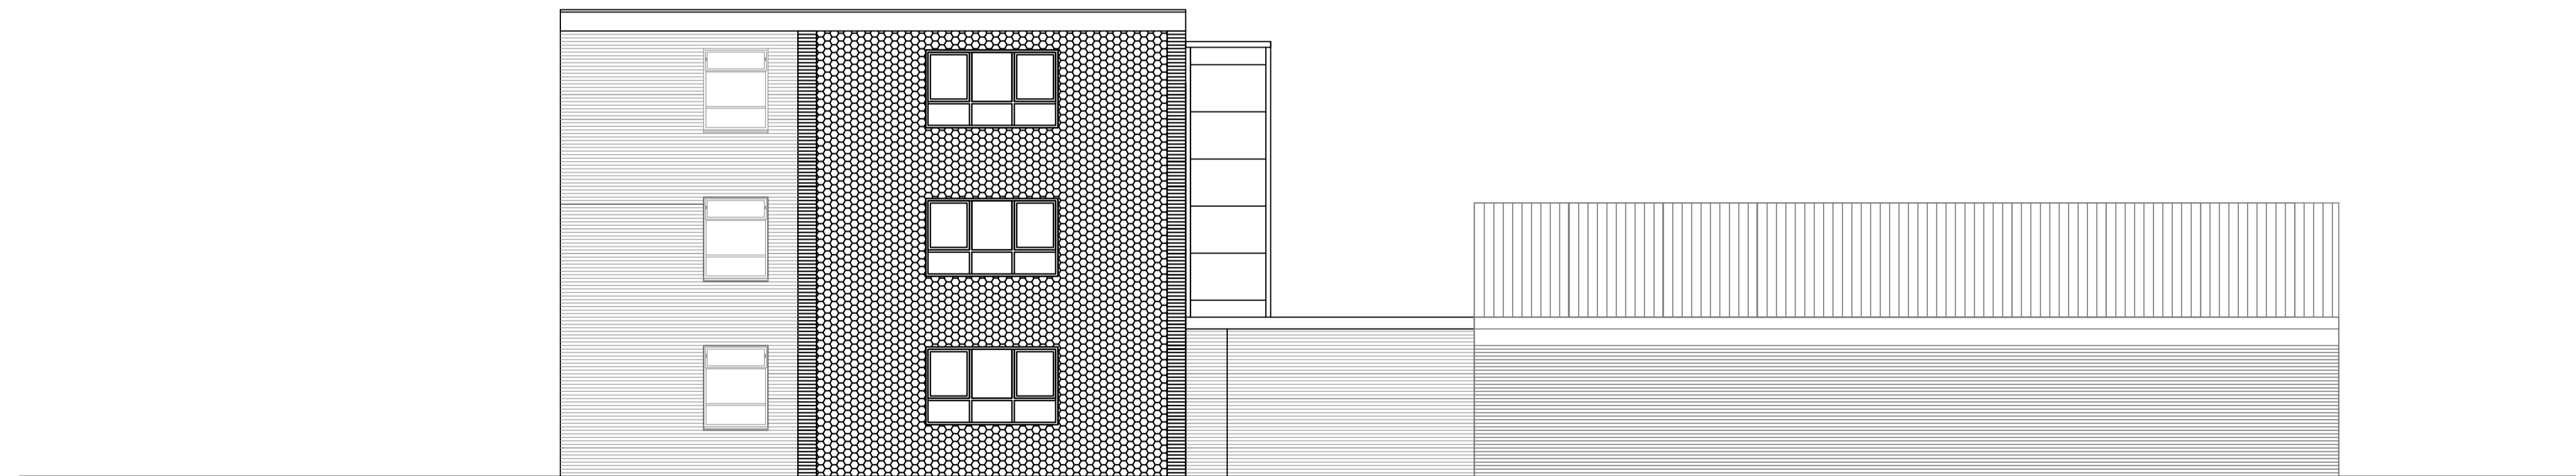

▲
ELEVATION D

00	ISSUED FOR INFORMATION	BT	BT	BT	JAN 11
Rev	Revision Note	By	Checked	Approved	Date

Client
John Leggott College

Project
Window replacement Project

Status
INFORMATION
Scale
1:100 @ A1

B TYNAN LTD BUILDING SERVICES ENGINEERING DESIGN	South Block Existing Elevations 02
	Dwg No AL(PLA)10 – Rev 00