


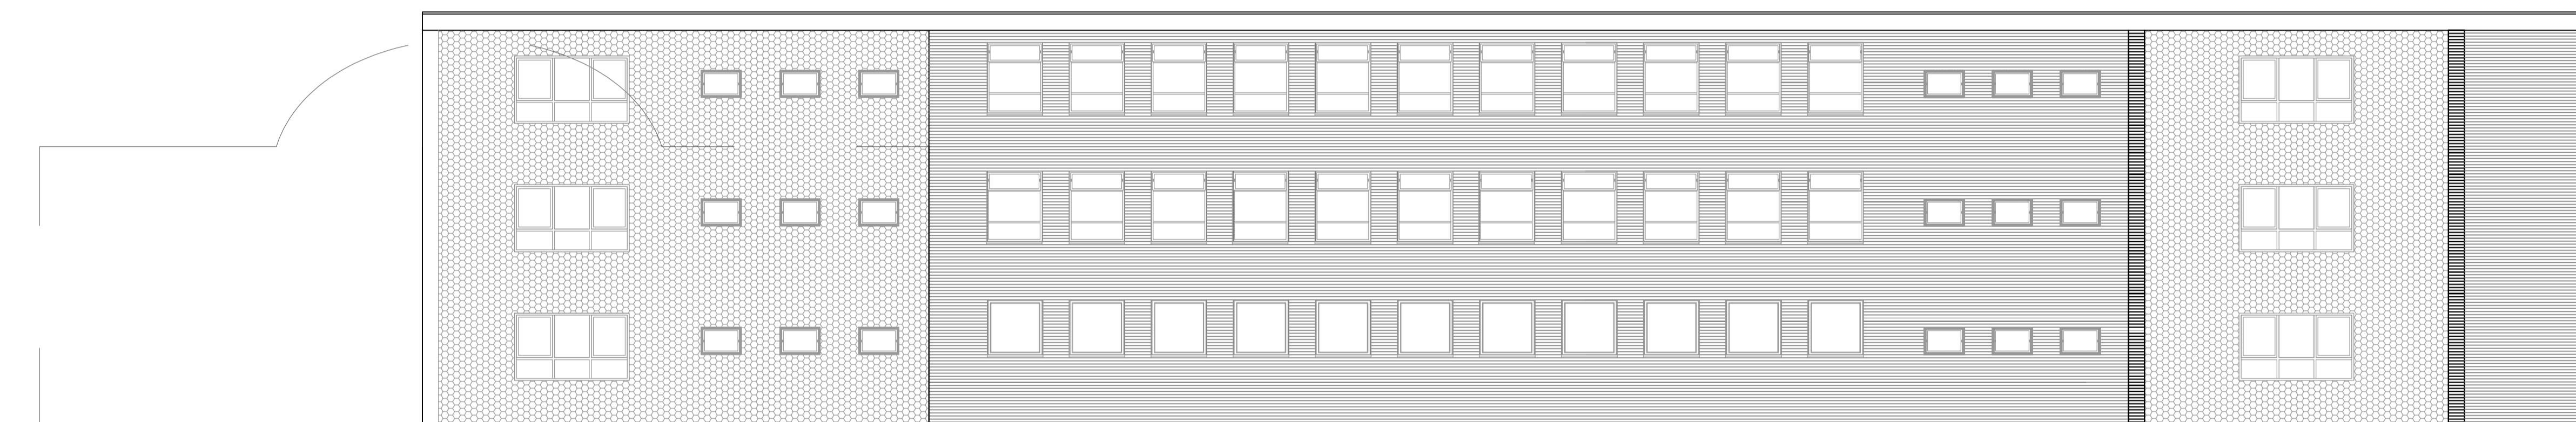

ELEVATION A



ELEVATION A



ELEVATION B

Rev	Revision Note	By	Checked	Approved	Date

Client
John Leggott College

Project
Window replacement Project

Status
INFORMATION

Scale
1:100 @ A1

B TYNAN LTD BUILDING SERVICES ENGINEERING DESIGN	South Block Existing Elevations 01
	Dwg No AL(PLA)09 – Rev 00