



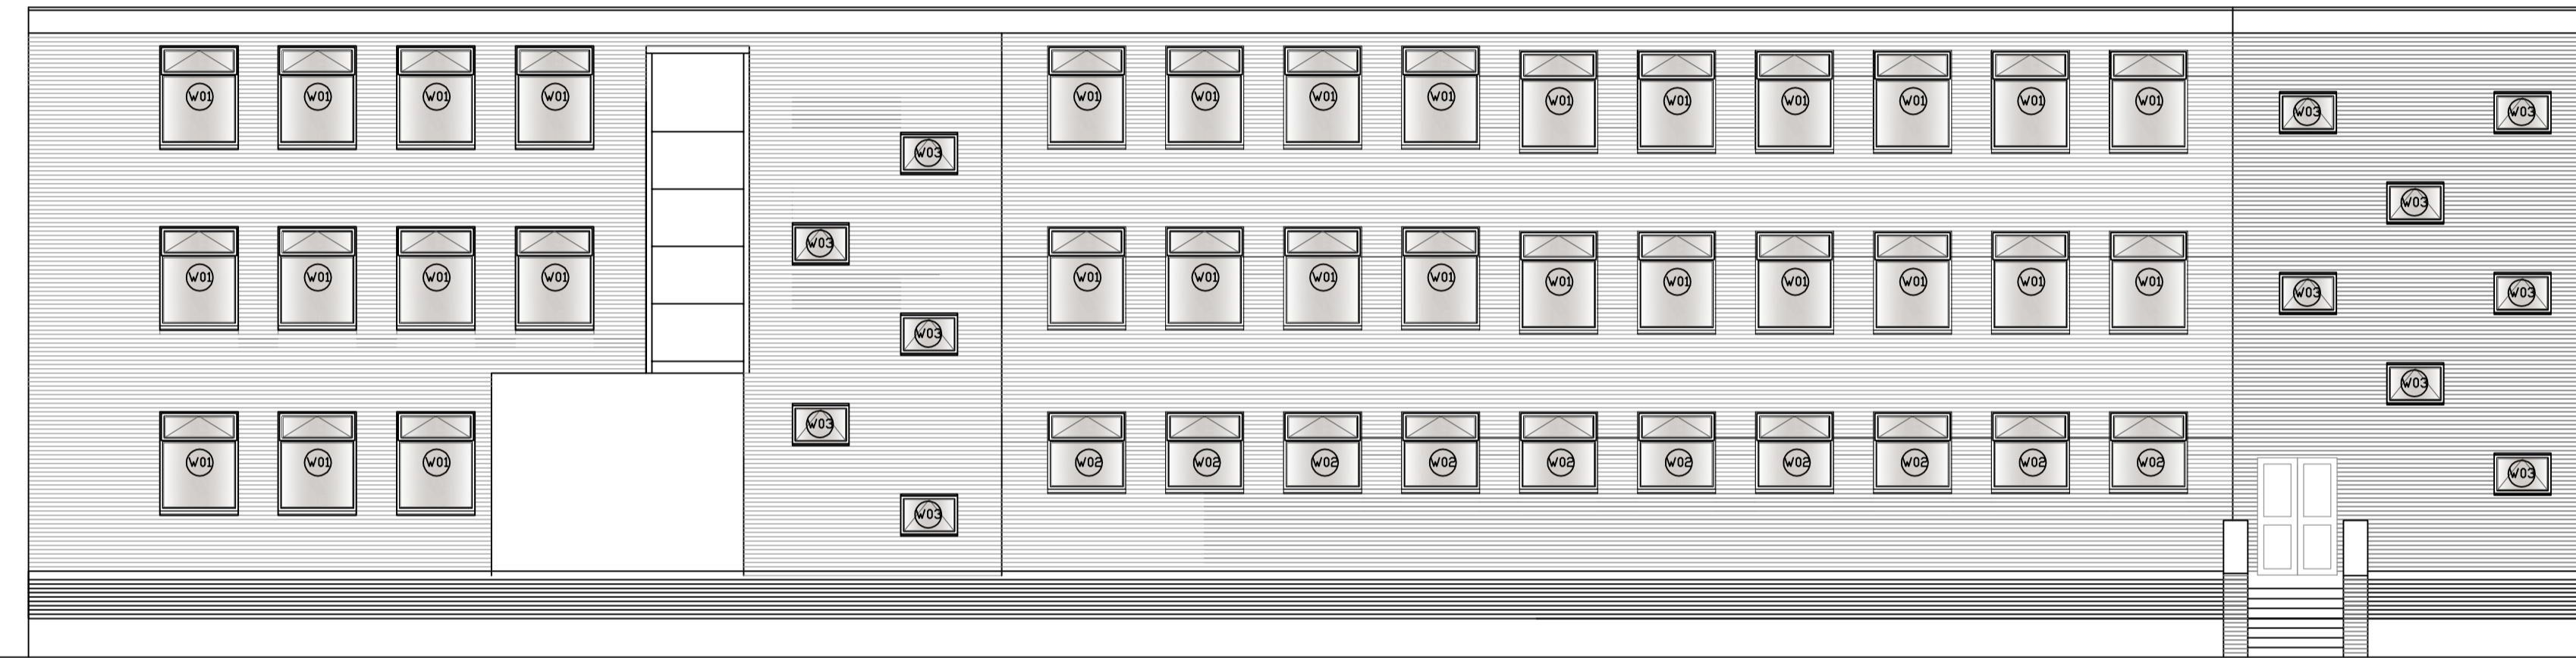

ELEVATION C



ELEVATION C

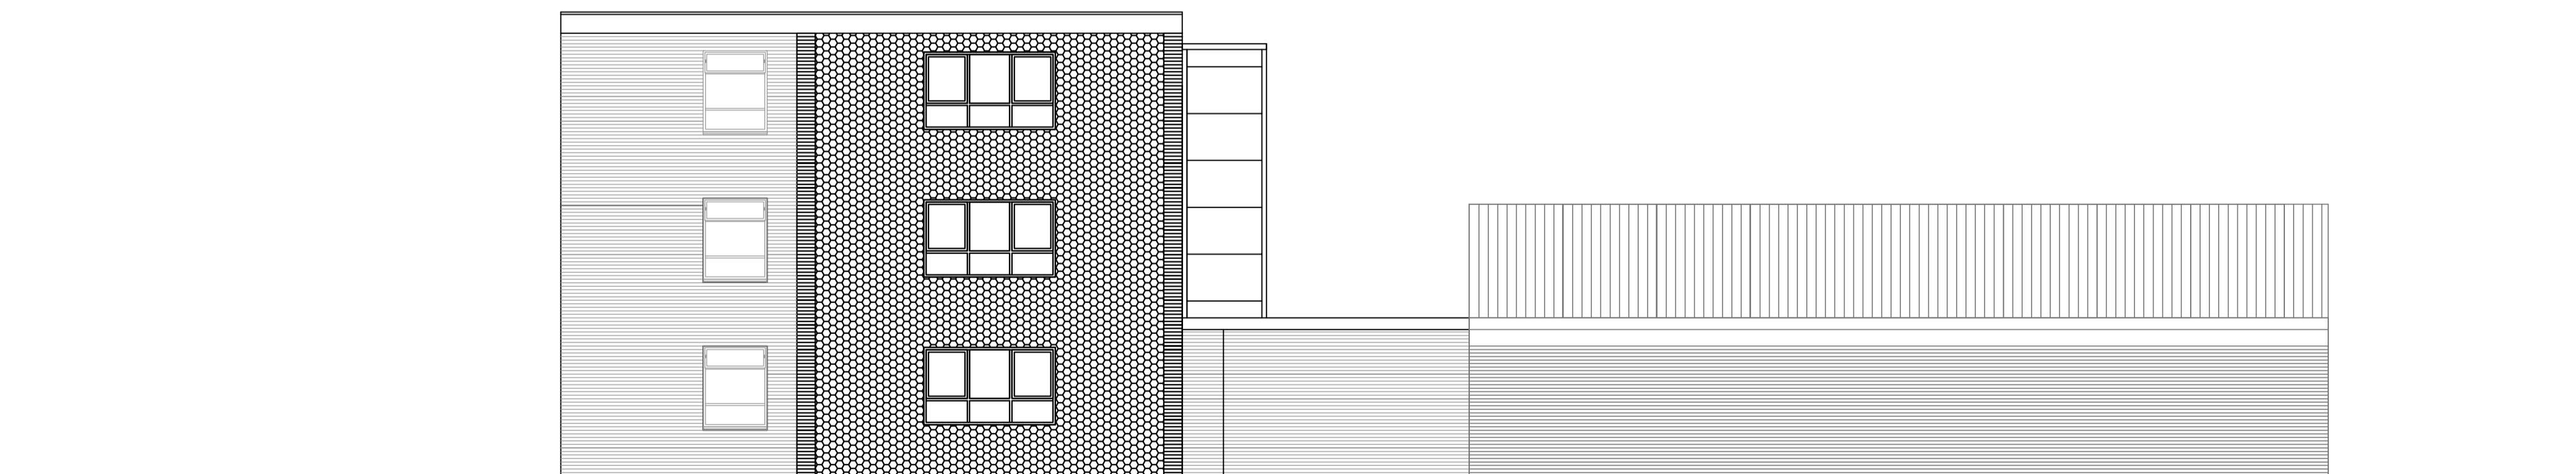

ELEVATION D

Rev	Revision Note	By	Checked	Approved	Date

Client
John Leggott College

Project
Window replacement Project

Status
INFORMATION
Scale
1:100 @ A1

B TYNAN LTD BUILDING SERVICES ENGINEERING DESIGN	South Block Proposed Elevations 02
	Dwg No AL(PLA)12 – Rev 00