

BUILDING SPECIFICATION

STYLE:	Block of 14 Knights
ROOF TYPE:	Pent
LENGTH:	5105mm [16'9"]
WIDTH:	35748mm [117'3"]
EAVES HEIGHT:	1981mm [6'6"]
RIDGE HEIGHT:	2388mm [7'10"]

CONCRETE PANELS

To be reinforced with 6mm bars & connected with 3no 6mm galv. steel bolts. Designed for 25N/mm2 at 28 days.

HEIGHT:	1981mm [6'6"]
THICKNESS:	62mm [2 1/2"]
FINISH:	LEFT: Multispar REAR: Multispar

EXTERNAL WALLS

FINISH:	FRONT: Multispar RIGHT: Multispar
---------	--------------------------------------

ROOF COVERING

Supported by trusses at 1.22m centers fixed to panels

COLOUR:	Goosewing Grey
PROFILE:	Box Profile
MATERIAL:	Plastic Coated Steel

FASCIAS / WALL BUILD-UP

MATERIAL:	Plastisol Coated Steel
DEPTH:	50 mm

GARAGE DOOR [14]




STYLE:	Vertical Lath
COLOUR:	Brown
FINISH:	Powder Coated
WIDTH:	2210mm [7'3"]
HEIGHT:	1981mm [6'6"]
TYPE:	"Up and Over"

WINDOWS [0]

STYLE:	
COLOUR:	
FINISH:	
WIDTH:	
HEIGHT:	
LOCATIONS:	

PERSONNEL DOOR [0]

STYLE:	
COLOUR:	
FINISH:	
WIDTH:	
HEIGHT:	
LOCATION:	

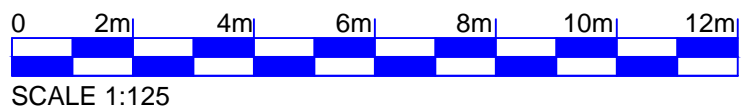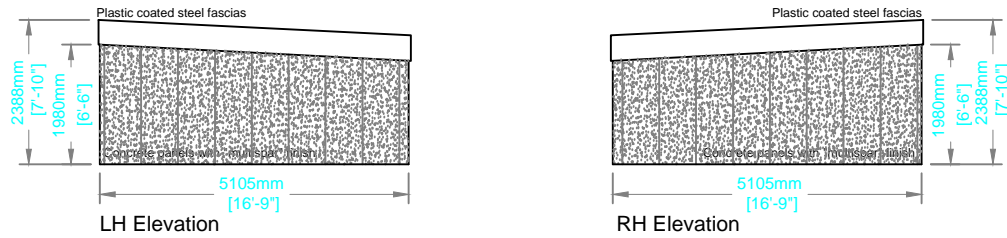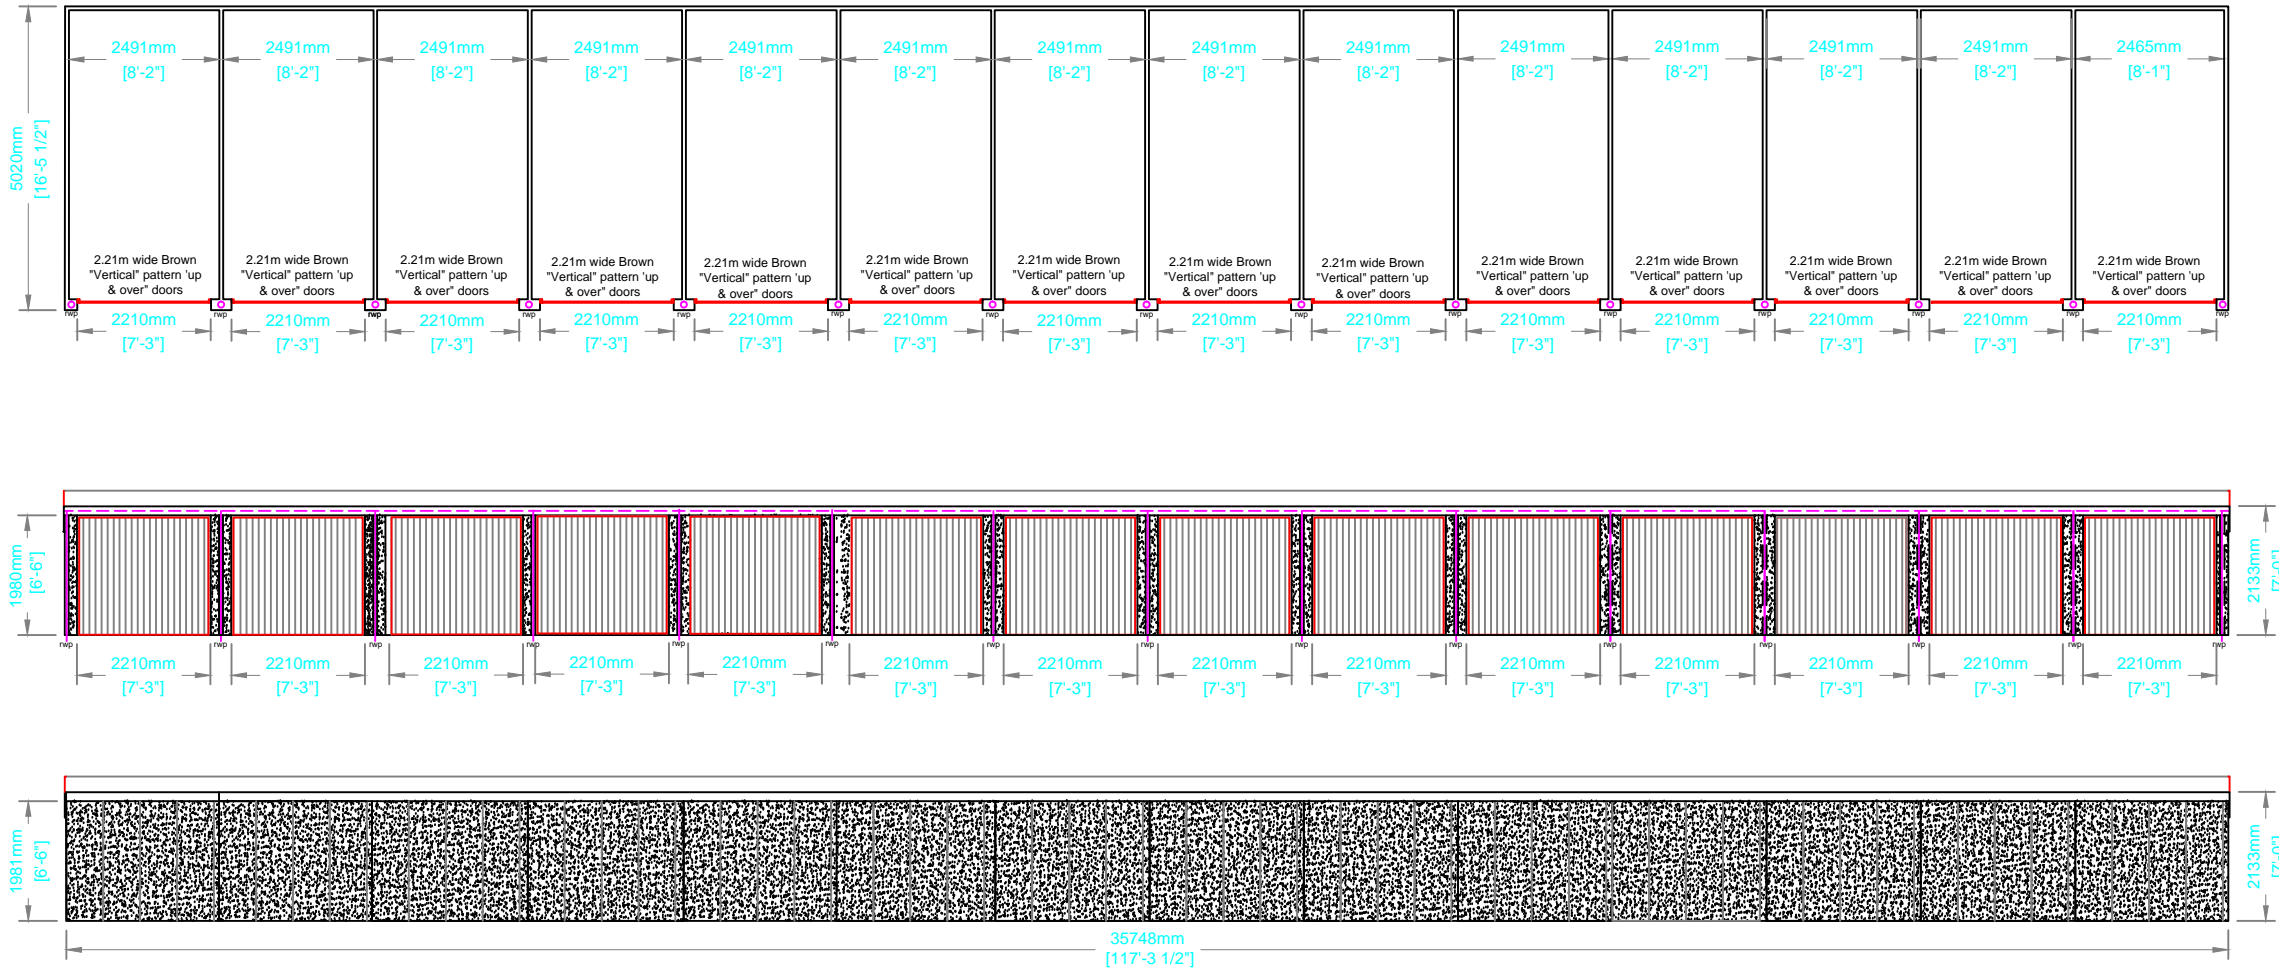

Rev	Date	Revision

PROJECT:
**Proposed Battery Garages
 Meredyke Road
 Luddington**

CUSTOMER / CLIENT:
North Lincolnshire Homes

DRAWING:
Plan, Elevations



Warren Road, Green Lane Industrial Park, Featherstone,
 West Yorkshire WF7 6EL
 Tel: 01977 695111 Fax: 01977 695151
 E-Mail: sales@hansongarages.co.uk
 Web: www.hansongarages.co.uk

SCALE: A3@1:125	DATE: 26.06.12	DRAWN: S.J.A.	DWG NO: B14 117x16	REV: -
--------------------	-------------------	------------------	-----------------------	-----------