



PLAN SHOWING PROPOSED PILED FOUNDATIONS  
Scale 1:200

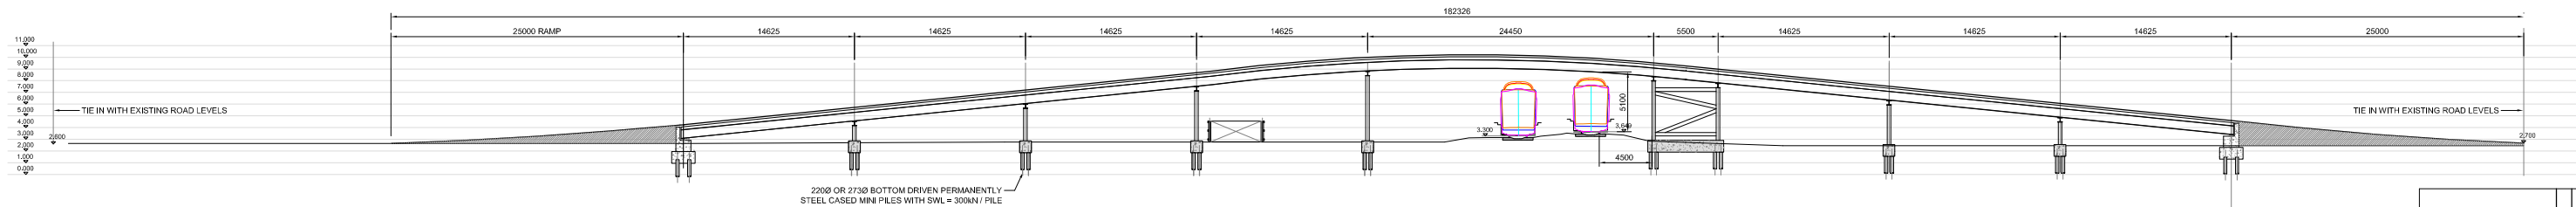

PROPOSED ELEVATION SHOWING CLEARANCE OVER RAILS AND ROAD ALIGNMENT  
Scale 1:200

SCALE @ A1 (ORIGINAL)  
1 : 200  
SCALE @ A3 (REDUCED)  
1 : 333

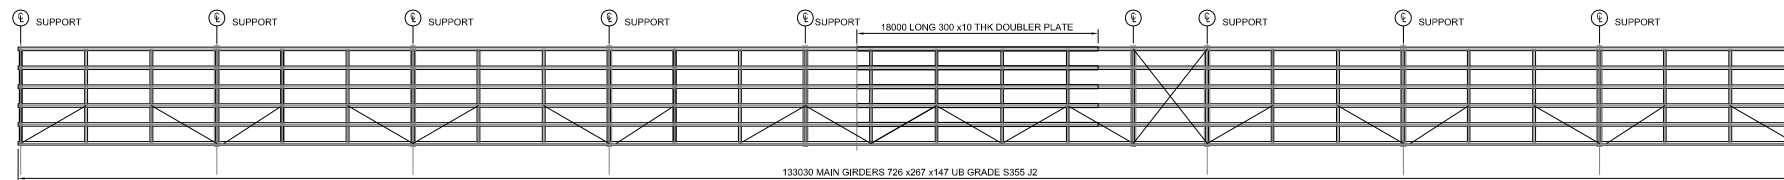

PLAN SHOWING PROPOSED STEELWORK AT DECK LEVEL  
Scale 1:200



ALIGNED CHANGED METRES EAST	A	10/13	RH	PM	PH
DESCRIPTION	REV	DATE	BY	CHKD	APPD
<p>43 Bridgegate Retford Nottinghamshire DN22 7UX Tel: (01777) 869896 Fax: (01777) 862481</p>					
<p>STATUS</p> <p>INFORMATION</p>					
<p>CLIENT</p> <p><b>Network Rail</b></p>					
<p>PROJECT</p> <p>MARSH LANE OVERBRIDGE CONSTRUCTION</p> <p>LOCATION : Marsh Lane, Immingham</p> <p>ELR : KIL2</p> <p>MILEAGE : 0m 1077yds</p> <p>OS REF : TA 177 177</p>					
<p>DRAWING TITLE</p> <p>PROPOSED PLAN AND ELEVATION</p>					
DRAWN	RH	DATE			
PROJECT ENGINEER	PM	JULY 2013			
CHECKED	PM	SCALE			
APPROVED	PW	AS SHOWN @ A1			
DRAWING NUMBER	REVISION				
SL03517/102	A				