
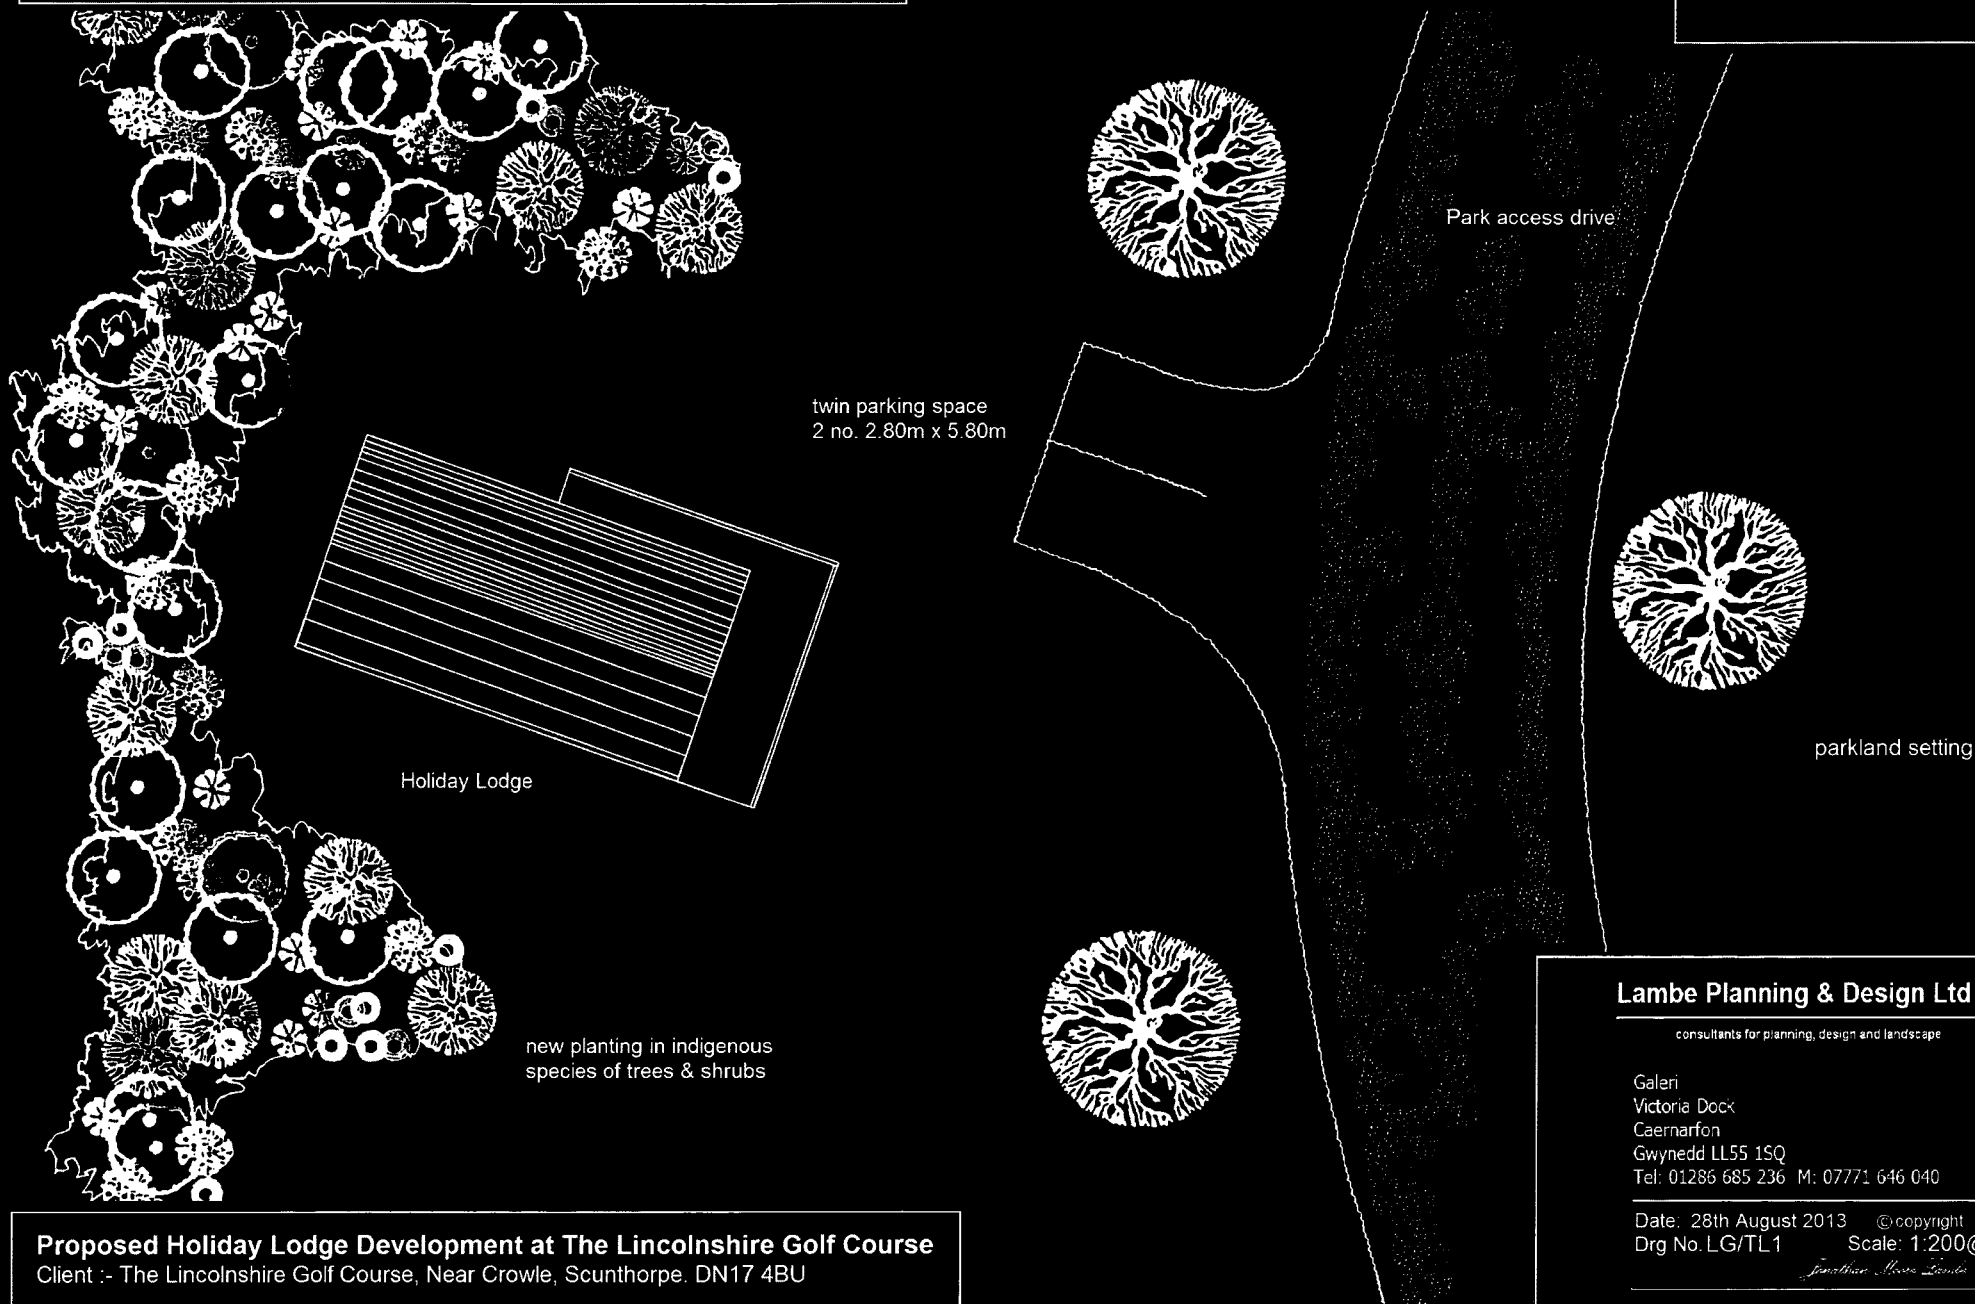


# Plan illustrating a Typical Lodge and Car Parking Provision

(plan to be read in conjunction with Drg No.LGC1.5)

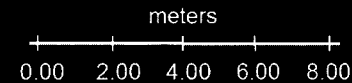

## Proposed Holiday Lodge Development at The Lincolnshire Golf Course

Client :- The Lincolnshire Golf Course, Near Crowle, Scunthorpe. DN17 4BU

### Lambe Planning & Design Ltd

consultants for planning, design and landscape

Galeri  
Victoria Dock  
Caernarfon  
Gwynedd LL55 1SQ  
Tel: 01286 685 236 M: 07771 646 040

Date: 28th August 2013 ©copyright  
Drg No. LG/TL1 Scale: 1:200@A4

*Jonathan Lewis-Lambe*