

Tanya Coogan
North Lincolnshire Council
Head of Legal & Democratic Services
Pittwood House
Ashby Road
Scunthorpe
DN16 1AB



Dear Sir/Madam

REQUEST FOR RECORDS SHOWING LOCATION OF APPARATUS at:

72 & 74 Moorwell Road Bottesford

Thank you for your enquiry dated 30/09/2015 concerning the above. The enclosed Mains Records only give the approximate location of known Yorkshire Electric apparatus in the area. Great care is therefore needed and all cables and overhead lines must be assumed to be live.

Please note that while all efforts are made to ensure the accuracy of the data, no guarantee can be given. We would refer you to the Health & Safety Executive's publication HS(G)47 "Avoiding Danger From Underground Services" which emphasises that:

* Plans must only be used as a guide in the location of underground cables. The use of a suitable cable-tracing device is essential and careful hand digging of trial holes must be carried out to positively identify and mark the exact route of the cable. You should also bear in mind that a cable is unmistakably located only when it has been safely exposed.

* Cable depths are not generally indicated on our records and can vary considerably even when shown.

* Great caution must be exercised at all times when using mechanical plant. Careful trial digging should always be carried out on the whole route of the planned excavation to ascertain no cables exist.

The Health & Safety Executive have another publication, GS6 "Avoidance of Danger from Overhead Electric Lines" that you should be aware of if your work is near overhead power lines. Both of these documents provide comprehensive guidance for observance of statutory duties under the Electricity at Work Regulations 1989 and the Health & Safety at Work Act 1974. Our provision of these records is based upon the assumption that people using them will have sufficient competence to interpret the information given. Any damage or injury caused will be the responsibility of the organisation concerned who will be charged for any repairs.

Please note ground cover must not be altered either above our cables or below overhead lines, in addition no trees should be planted within 3 metres of existing underground cables or 10 metres of overhead lines. All our apparatus is legally covered by a wayleaves agreement, lease or deed or alternatively protected under the Electricity Act 1989. Should any alteration / diversion of our Company's apparatus be necessary to allow your work to be carried out, budget costs can be provided by writing to Network Connections, Northumbria Works, Mill Street East, Dewsbury. WF12 9AH Tel 0113-2415336.

All future works that we may have will be included on the quarterly NRSWA coordination return for discussion at the quarterly meeting of authorities / utilities in order to minimise disruption to the public.

Yours faithfully

I. Foster.

Northern Powergrid Records Information Centre
Northern Powergrid Mains Records enclosed:


SE884068.TIF

NORTHERN POWERGRID

is the trading name of Northern Powergrid (Northeast) Limited (Registered No: 2906593) and Northern Powergrid (Yorkshire) plc (Registered No: 4112320)
Registered Office: Lloyds Court, 78 Grey Street, Newcastle upon Tyne NE1 6AF. Registered in England and Wales.

If you would like an audio copy of this letter or a copy in large type, Braille or another language, please call 0800 169 7602.

www.northernpowergrid.com

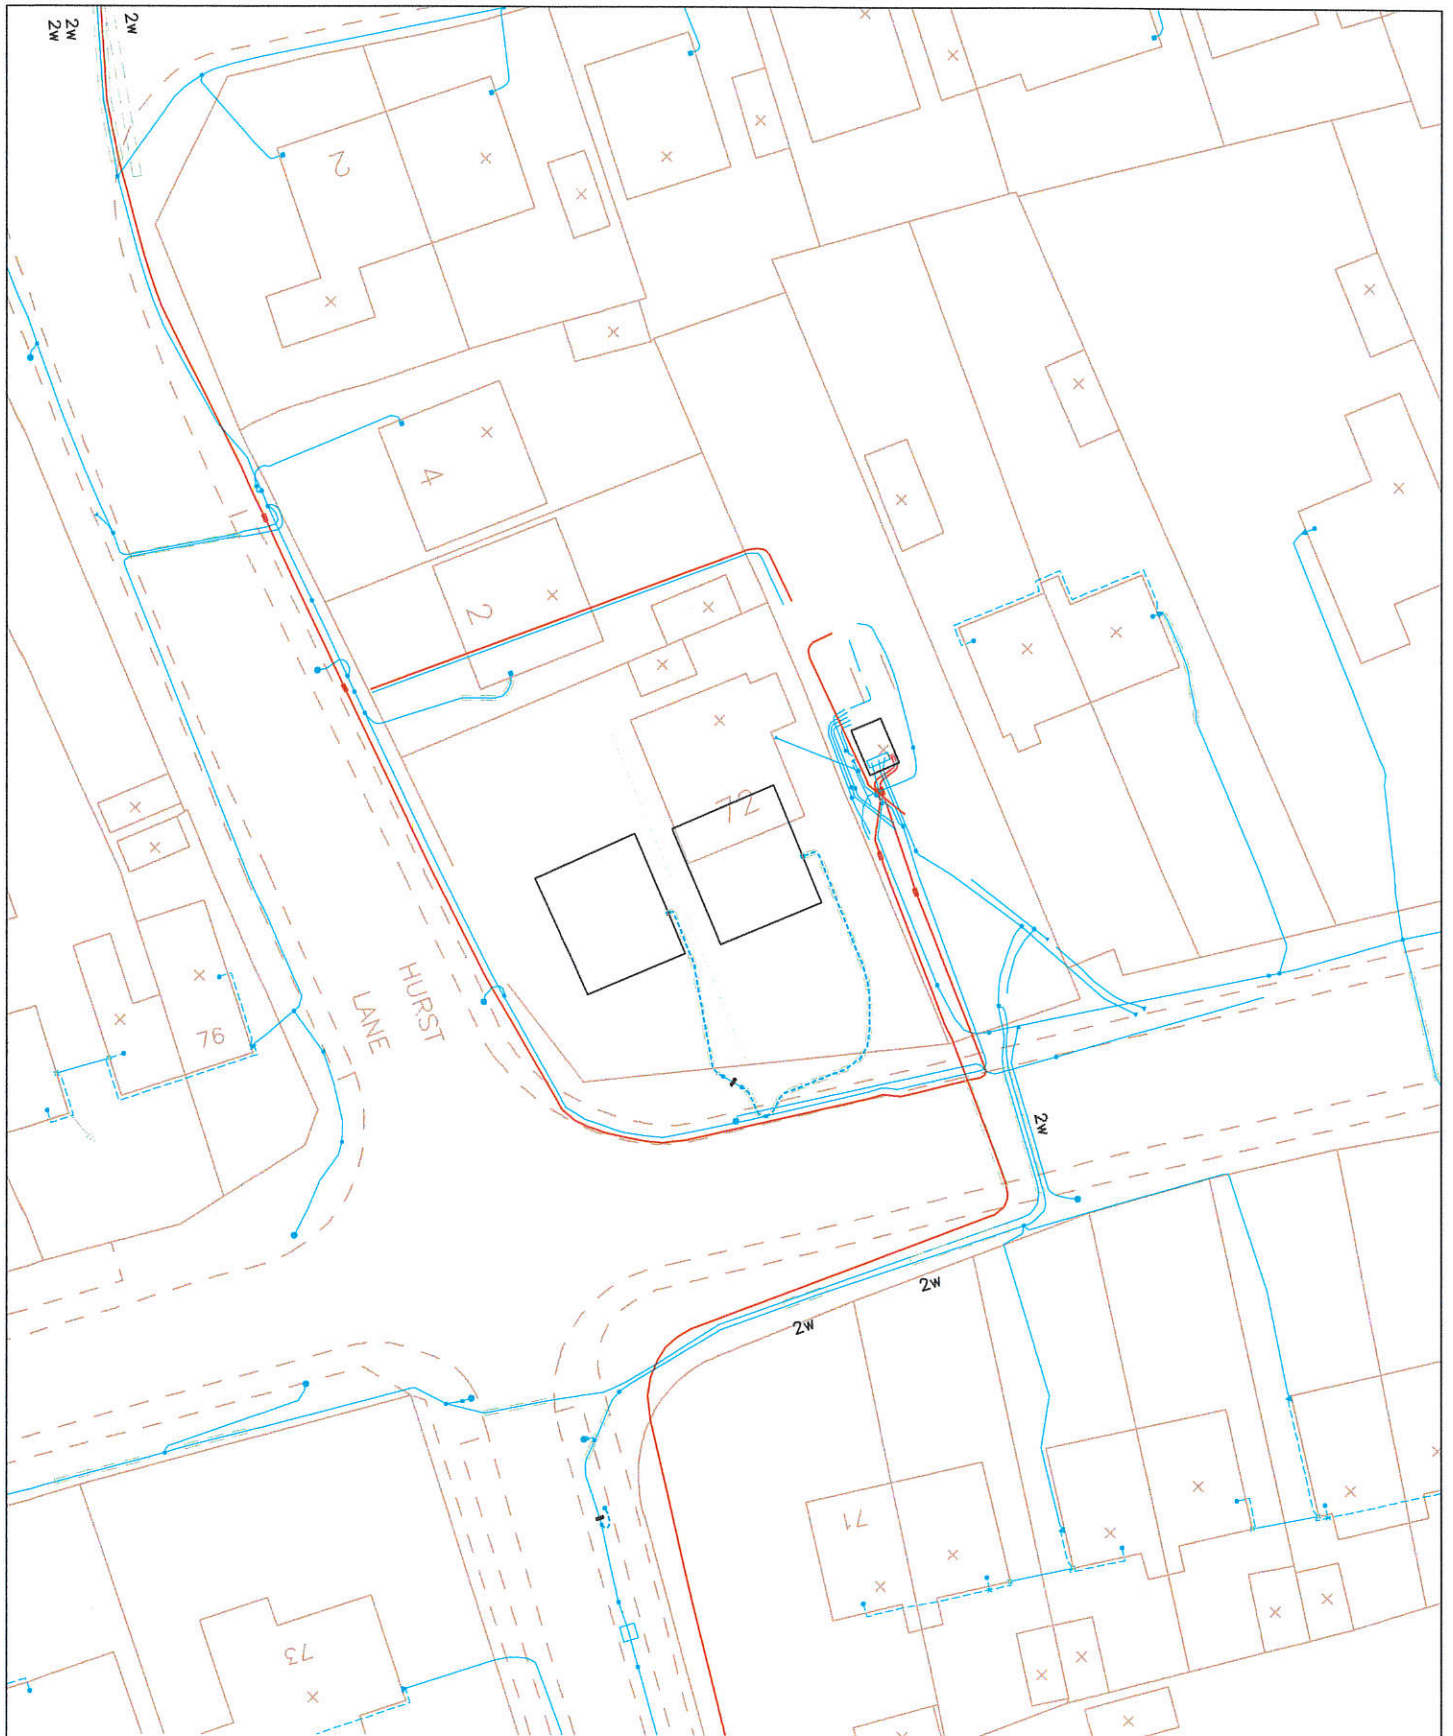

Northern Powergrid Holdings Company.

The position of our equipment is shown on this plan as accurately as possible. However, it may have changed since the plan was produced. Therefore, the position of our equipment and those of service cables which may not be shown should be established on site. Electricity cables not owned by Northern Powergrid Holdings Company may be laid in this area and may not be shown on this plan. Where private cables are shown, the information should not be regarded as accurate and should be used for guidance purposes only. In all cases, accurate information should be obtained from the owner of such cables prior to the commencement of work on site.

72 & 74 Moorwell Road Bottesford

Northern
Powergrid
Holdings
Company

Safe Digging Map


488362,406932

06-10-2015






1:500

PELI


CABLE & OVERHEAD LINES

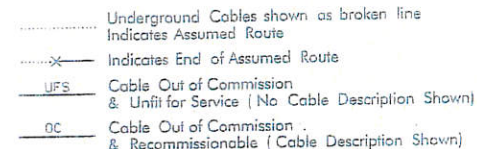


UNDERGROUND SYMBOLOGY

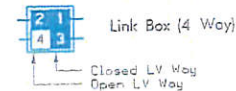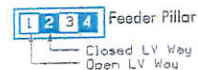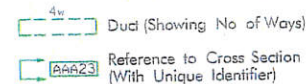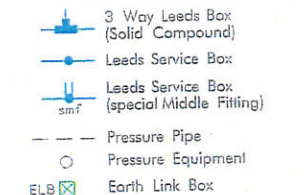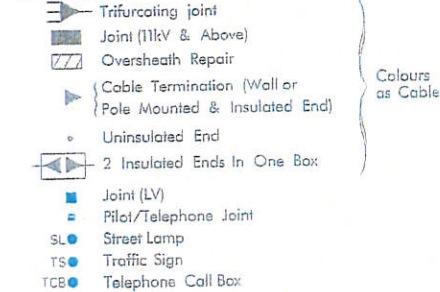


OVERHEAD SYMBOLOGY

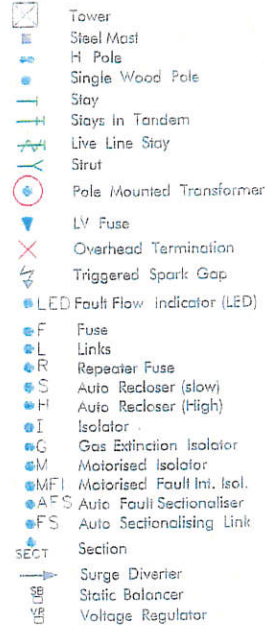

EARTH CONNECTIONS

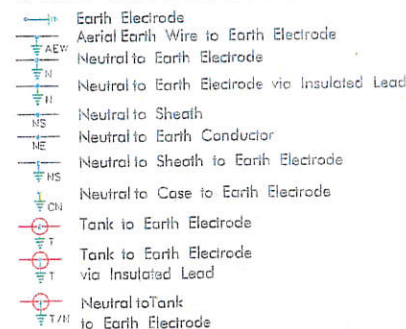


CODE LETTERS FOR CABLES

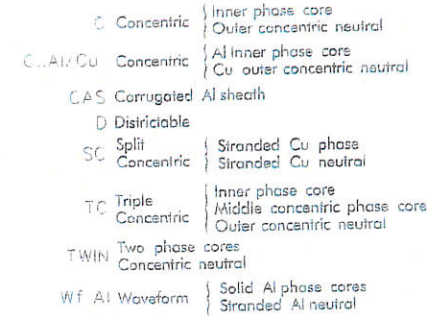

ABBREVIATIONS



MISCELLANEOUS

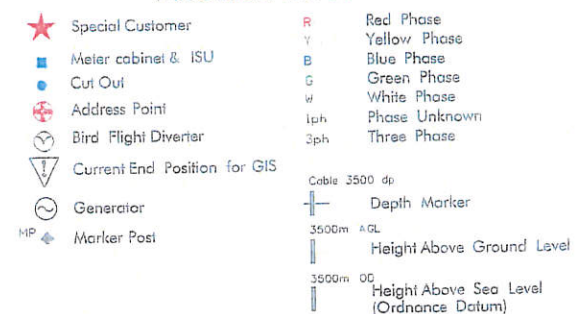

GIS Mains Record Symboly

04-11-1997

Issue 4

STEVEG

NORTHERN
POWERGRID



How to obtain safe dig plans

Assume all Northern Powergrid assets are live, unless proved otherwise

Please establish the on-site position of Northern Powergrid assets prior to the commencement of site works

Post

Northern Powergrid
Records Information Centre
New York Road
Shiremoor
Newcastle upon Tyne
NE27 0LP

Telephone – 0191 229 4294 (or 4296)

Email – safediggingplans@northernpowergrid.com

Fax – 0191 229 4287

For any further specialist assistance or enquiries, please use one of the following options:

General enquiries – 0845 070 7172

- Option 1 – Electricity emergency or power cut
- Option 2 – Electricity bill enquiries
- Option 3 – New connection, disconnection, meter enquiry, increased load, service alteration
- Option 4 – Request for safe dig plans
- Option 5 – Other general enquiries; including request for site visit, safe working heights

Public safety emergency line – Northeast (0800 66 88 77) or Yorkshire (0800 375 675)

- Reports of exposed underground cables, grounded overhead conductors etc.

Network connections or diversions – 0845 0702 703

- Maximum load enquiries, connection quotation

Wayleave enquiries – Northeast (0191 229 4604) or Yorkshire (01977 605 104)

- Queries relating to ownership of assets, wayleave agreements

If site works are to be performed **more than 3 months** after you have received safe dig plans from Northern Powergrid, it is advisable that you request a more up to date copy.