

'Subject to Survey'


Based upon the Ordnance Survey map with permission of The Controller of Her Majesty's Stationary Office, C. Crown Copyright John Roberts Architects Ltd, 1 James Street, Lincoln. LN2 1QD

License No. AR 100006210

ALL DIMENSIONS AND SETTING OUT ARE TO BE VERIFIED ON SITE AND ALL DISCREPANCIES REFERRED TO THE ARCHITECT BEFORE WORK COMMENCES. ----- COPYRIGHT RESERVED



REV.	DATE	DESCRIPTION
-	-	-

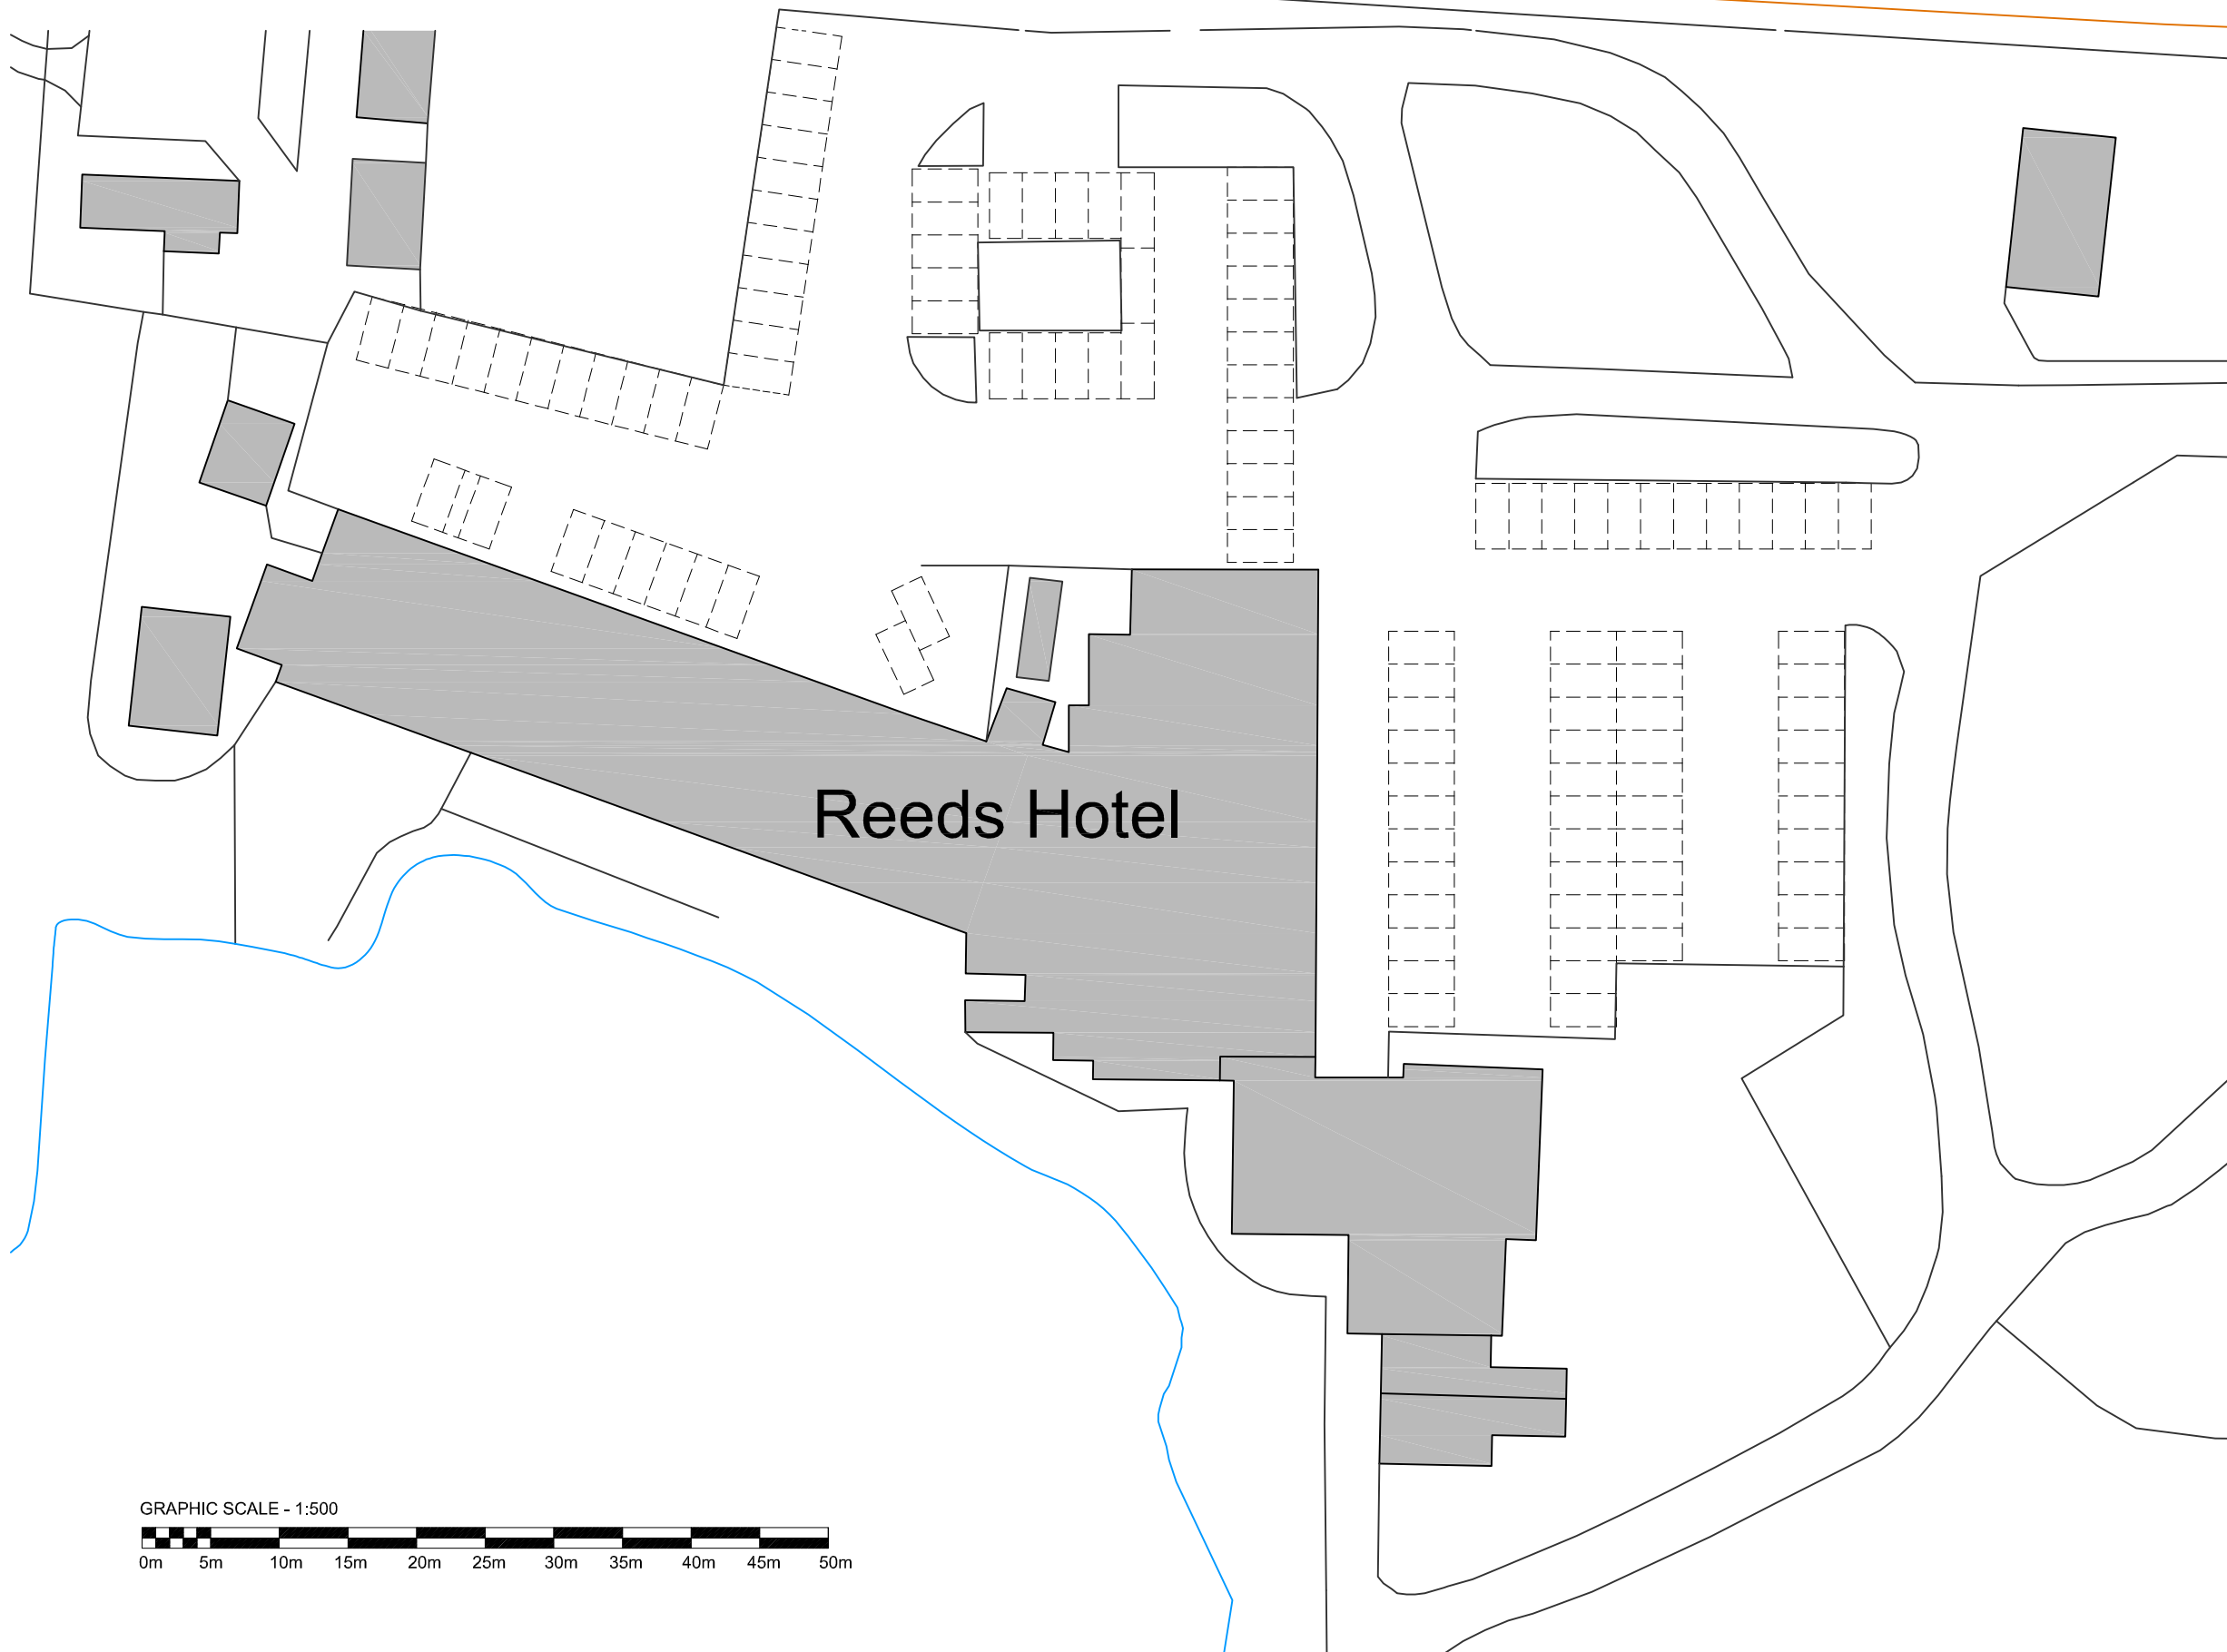

Reeds Hotel

client  
**REEDS HOTEL**

project  
**REEDS HOTEL,  
WESTFIELD LAKES,  
BURTON ON HUMBER**

drawing  
**EXISTING BLOCK PLAN**

scale  
**1:500 A3**

date  
**AUG 15**


drawn  
**CD**

checked

drawing no.  
**7280-02**

revision  
-

GRAPHIC SCALE - 1:500

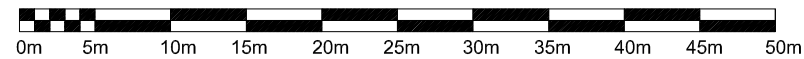

**john roberts architects**



1 James Street . Lincoln . LN2 1QD  
T: 01522 533441 . F: 01522 512888  
E: contact@jrarchitects.co.uk  
www.jrarchitects.co.uk