


FIELD ISSUE	
Issue No.	1
Issue Date	16 JUN 2017
Issue Description	PROVISIONAL ISSUE H
Drawn By	AW
Checked By	AW
Issue No.	1
Issue Date	16 JUN 2017
Issue Description	PROVISIONAL ISSUE H
Drawn By	AW
Checked By	AW

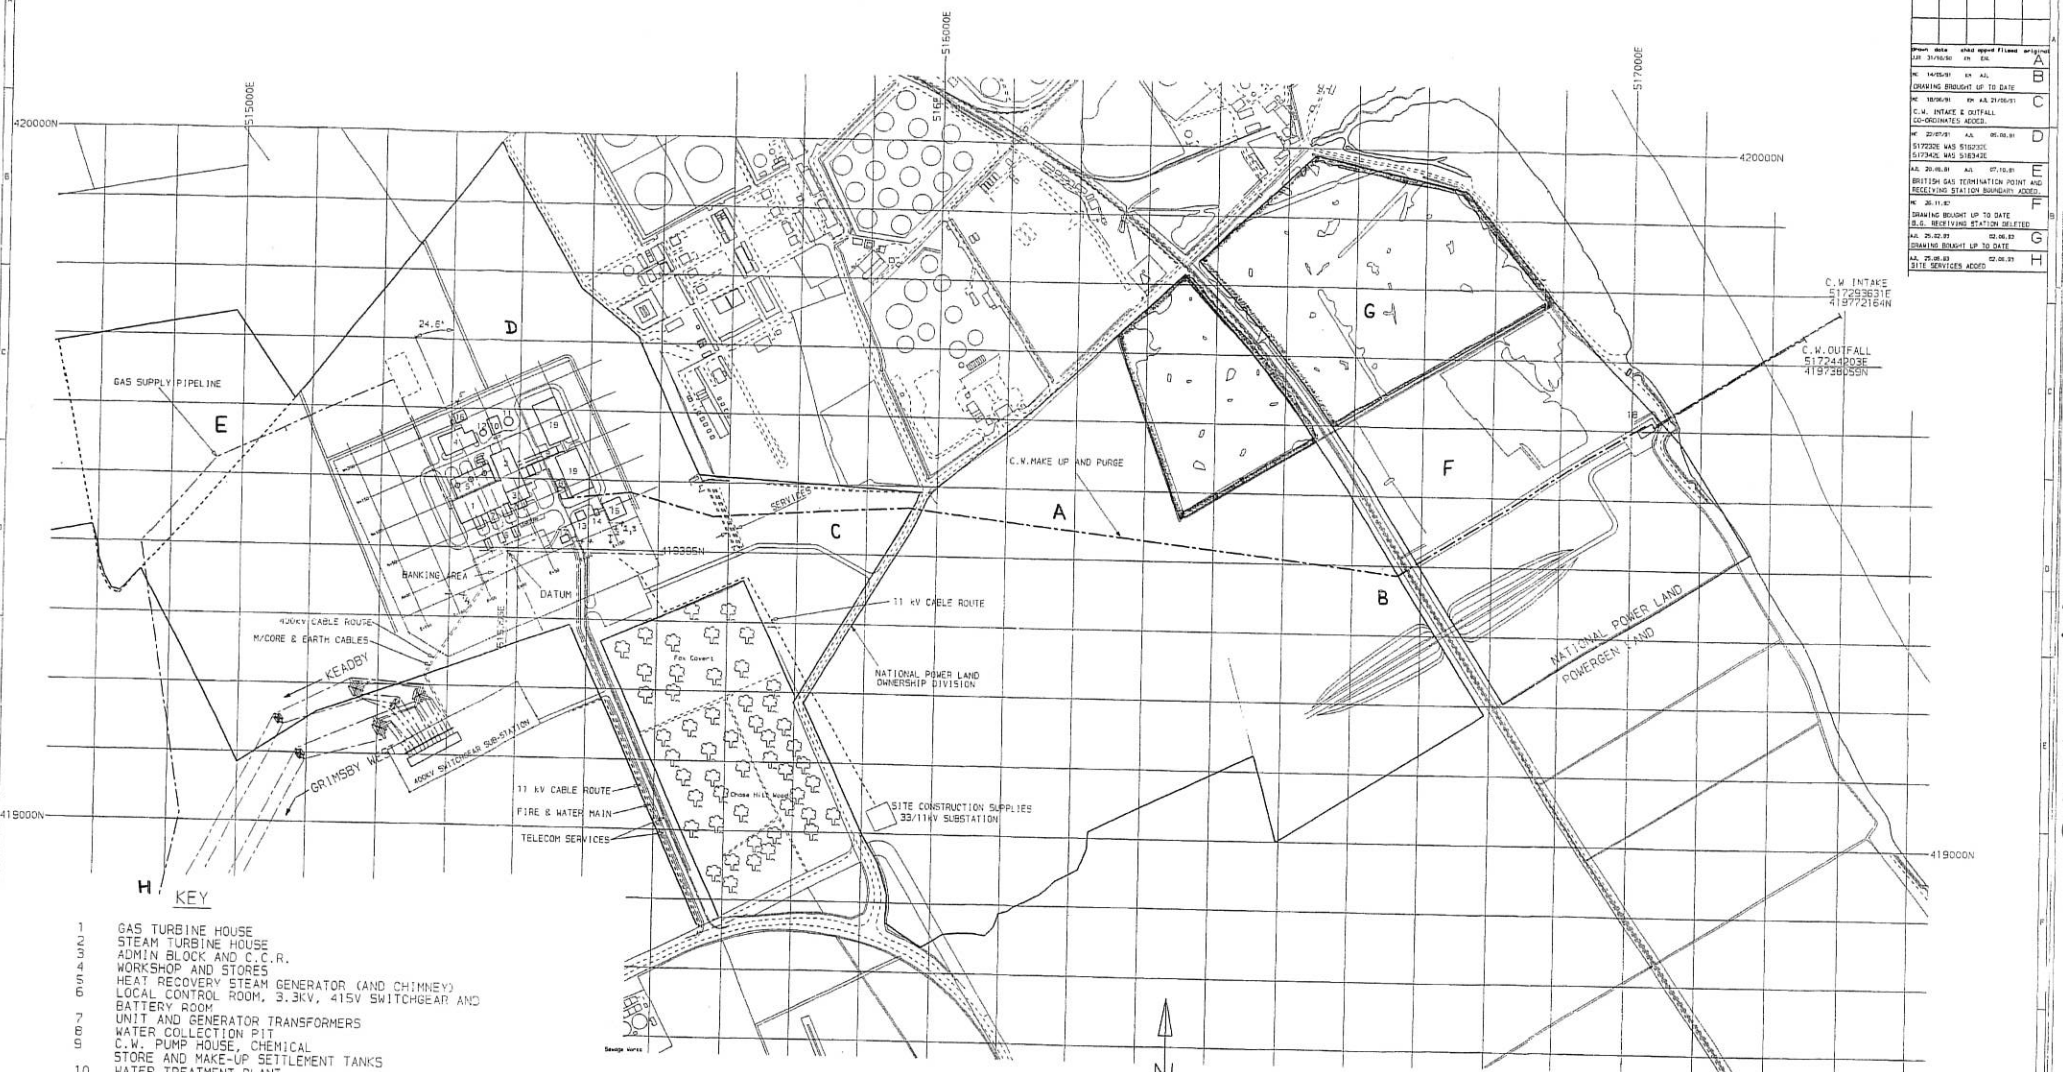

H KEY


- 1 GAS TURBINE HOUSE
- 2 STEAM TURBINE HOUSE
- 3 ADMIN BLOCK AND C.C.R.
- 4 WORKSHOP AND STORES
- 5 HEAT RECOVERY STEAM GENERATOR (AND CHIMNEY)
- 6 LOCAL CONTROL ROOM, 3.3KV, 415V SWITCHGEAR AND BATTERY ROOM
- 7 UNIT AND GENERATOR TRANSFORMERS
- 8 WATER COLLECTION PIT
- 9 C.W. PUMP HOUSE, CHEMICAL STORE AND MAKE-UP SETTLEMENT TANKS
- 10 WATER TREATMENT PLANT
- 11 RAW WATER TANK
- 12 R.F.W. TANKS
- 13 SEWAGE TREATMENT BUILDING
- 14 FIRE TENDER BUILDING
- 15 RETENTION POND
- 16 MAINTENANCE BUILDING
- 17 GATE HOUSE
- 18 C.W. MAKE-UP PUMP HOUSE
- 19 COOLING TOWERS
- 20

DEVELOPMENT CONTROL SECTION

16 JUN 2017

DATE RECEIVED

Referred To _____

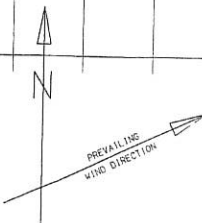

PROVISIONAL ISSUE H

"Based upon the Ordnance Survey's 1:2500 & 1:2500 digital mapping with the permission of the Controller of Her Majesty's Stationary Office. Crown copyright reserved. Digital Copyright License No. NA27386B"

 National Power	Engineering & Project Services Swindon	Drawing Status Client's Drawing Number
	Wiltshire	Job: KILLINGHOLME Scale: 1:2500
SITE LAYOUT 3 + 1 COMBINED CYCLE GAS TURBINE STATION		Drawing No.: KHA/KA/01105 / H

KHA-KA-01105