



Proposed Block Plan

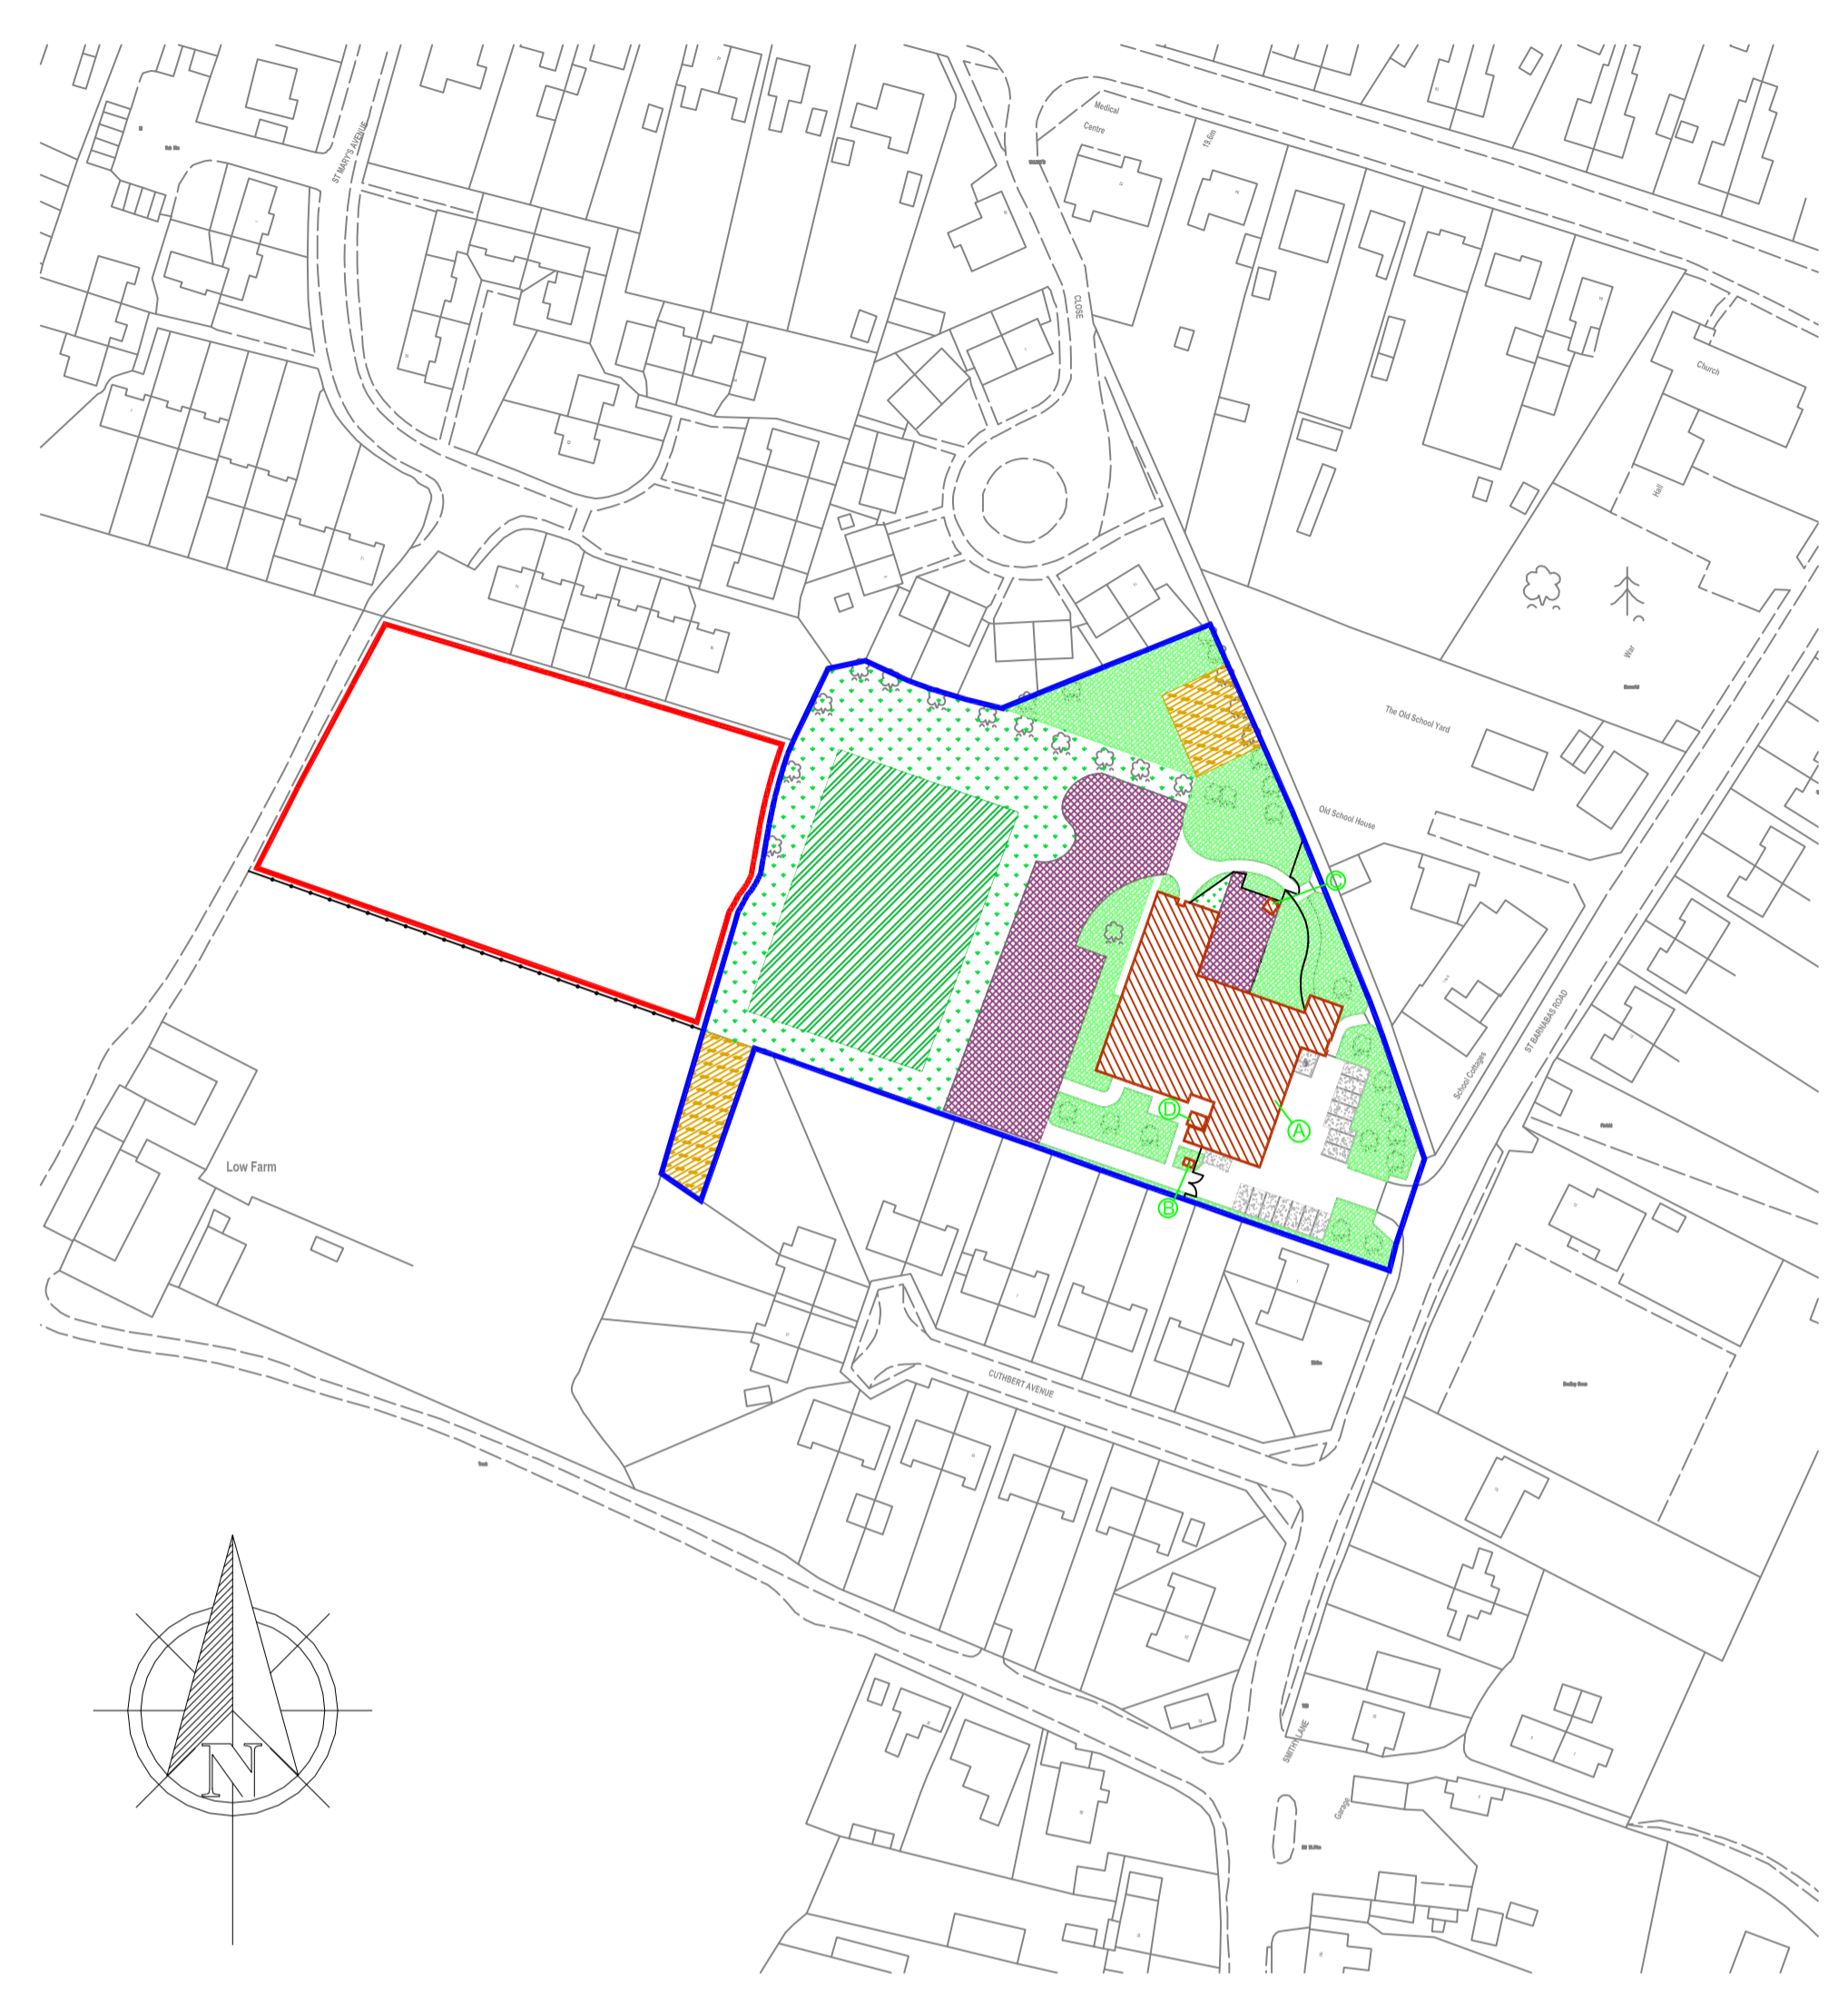

Location Plan

Notes:
 Do not scale dimensions from this drawing. Only figured dimensions are to be taken from this drawing.
 Check all dimensions on site before commencing any work or shop drawings.
 The contractor must report any discrepancies to the designer before commencing work. If this drawing exceeds the quantities taken in any way, the designer is to be informed before the work is initiated.
 Work within The Construction (Design and Management) Regulations 2015 is not to start until a Health and Safety Plan has been produced.
 © Copyright: All rights reserved. This drawing must not be reproduced without permission of North Lincolnshire Council.
 Based upon the Ordnance Survey mapping with permission of the Controller of Her Majesty's Stationery Office © Crown Copyright.
 Unauthorised reproduction infringes Crown Copyright and may lead to prosecution or civil proceedings.
 North Lincolnshire Council 0100023560 2018.

Rev.	XXX	XXXXXXX	XX
		Date	By



NORTH LINCOLNSHIRE COUNCIL
 www.northlincs.gov.uk
 Peter Williams BSc, DMS, CEng, MEE, MCI, AMR, AMRMC
 Director of Places
 PO Box 53
 Hewson House
 Station Road
 Brigg, North Lincolnshire
 DN20 8XY

Project: **St Barnabas Primary School Change Of Use Of Land**

Drawing Title: **Location and Block Plan**

Project No.	Issue Stage.	Drawing No.	Rev.
\$\$\$\$	Planning	BS(0)01	

Drawn	Checked	Scale	Sheet Size	Date
DTFox	XXX	1:1250 & 1:500	A1	April 2018

Contact: e-mail: david.fox@northlincs.gov.uk Tel: 01724 296622

8	8	8	8	8	8	8	8
---	---	---	---	---	---	---	---