



TYPICAL SECTION 1 TARMAC SURFACED ACCESS ROAD - CROSS FALL

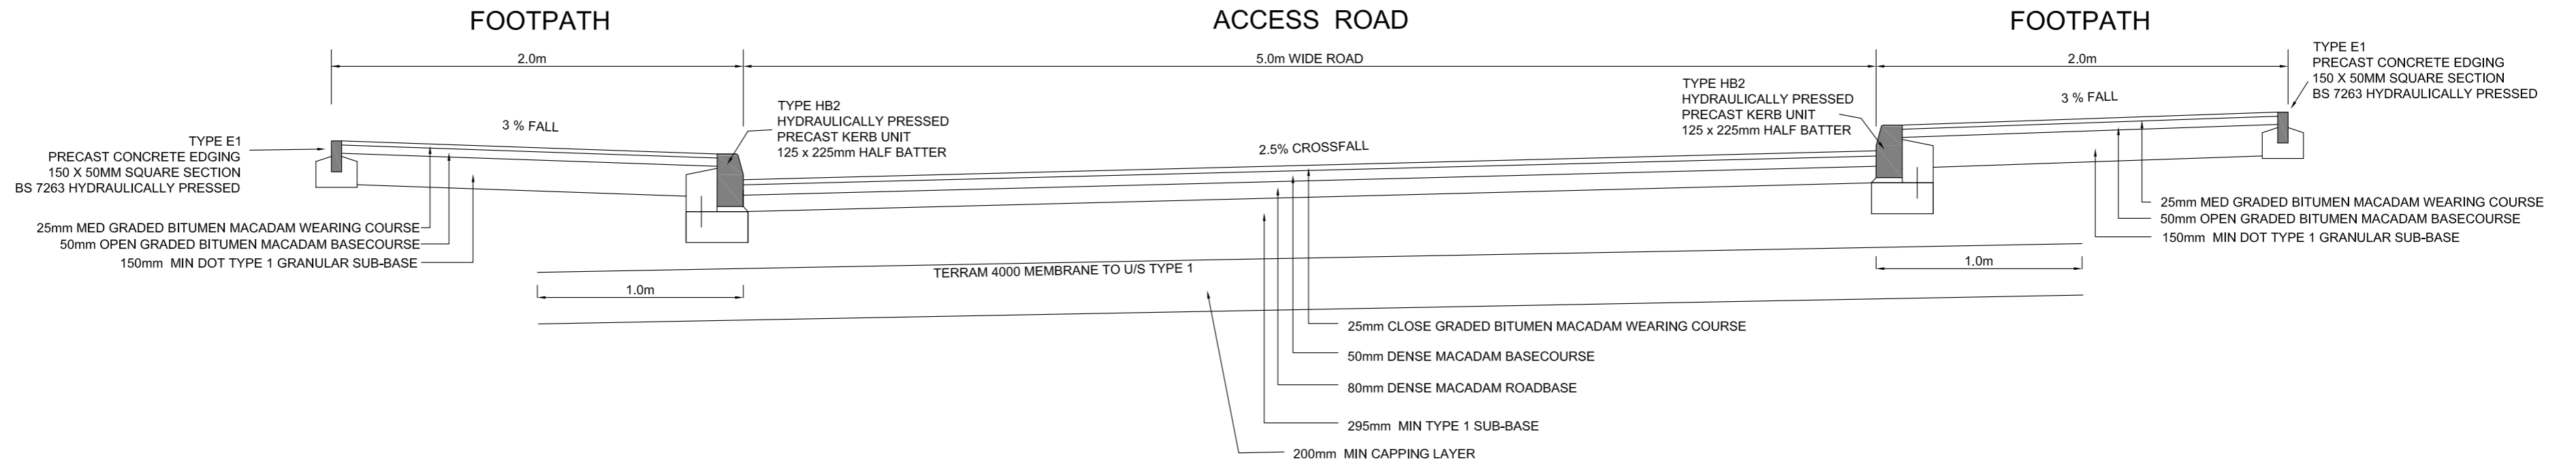

TYPICAL SECTION 2 BLOCK PAVED SHARED ACCESS ROAD - CROSS FALL

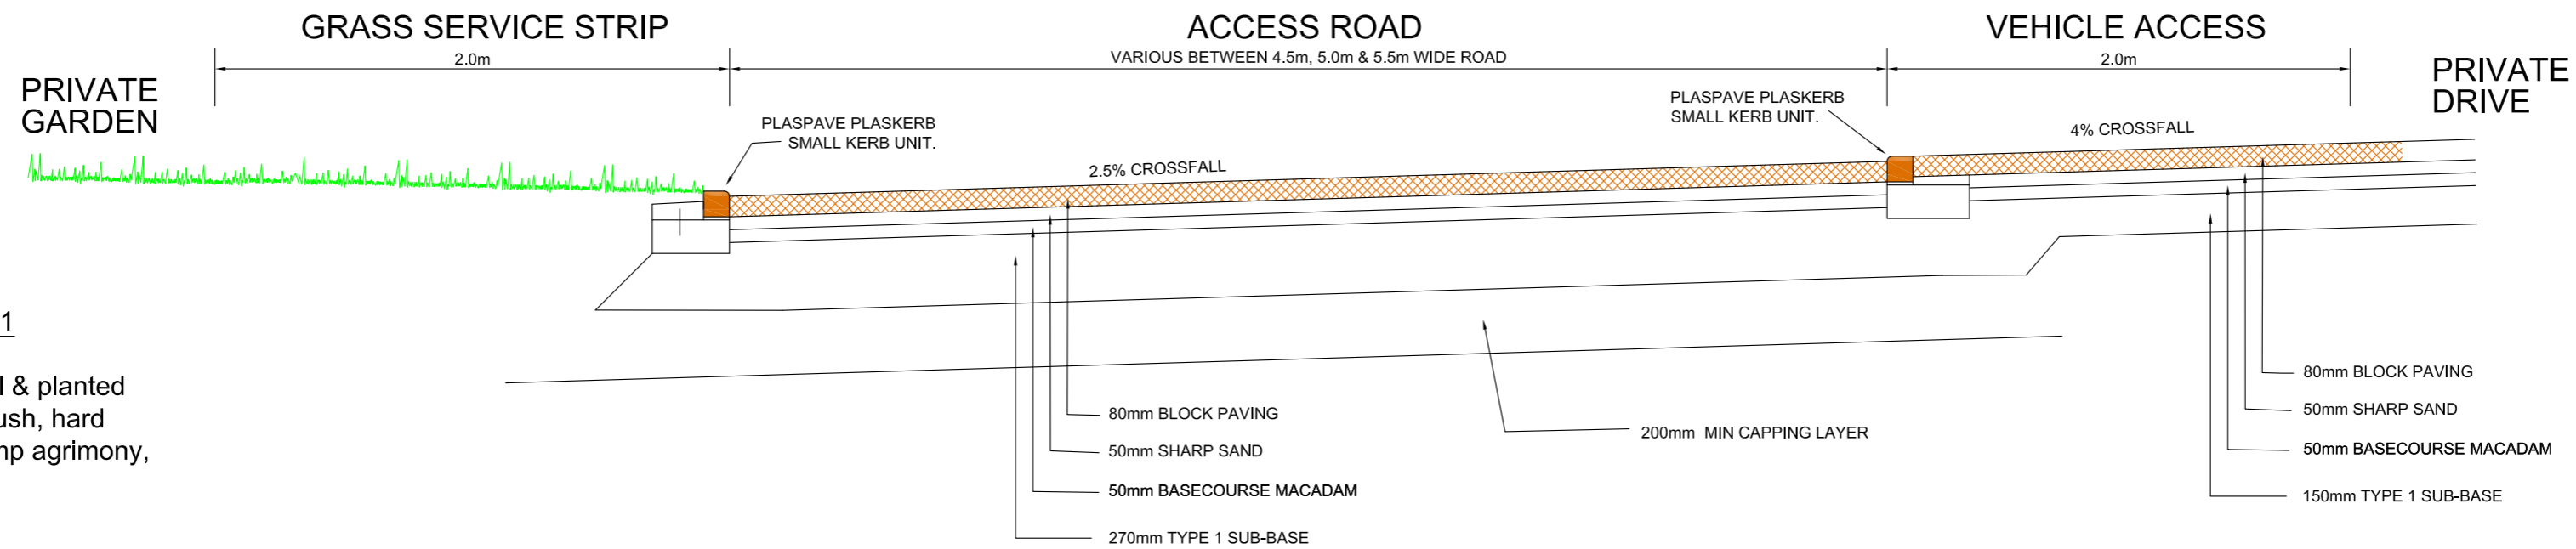


RAIN GARDEN SPECIFICATION TYPE 1

To be surfaced with 6 - 10mm pea gravel & planted with a mixed species of yellow iris, soft rush, hard rush, gypsywort, willowherb species, hemp agrimony, pendulous sedge & meadowsweet.

RAIN GARDEN SPECIFICATION TYPE 2

To be seeded with a wildflower / grass mix suitable for moisture retentive soils such as EM4 Meadow Mixture for clay soils, available from Emorsgate Seeds. This should be sown onto a soil of low fertility & kept mown at monthly intervals for the first year. In the second year it can be allowed to grow up & flower, with one cut per annum in August.

TYPICAL SECTION 3 SUDS FEATURE - RAIN GARDEN / FILTER

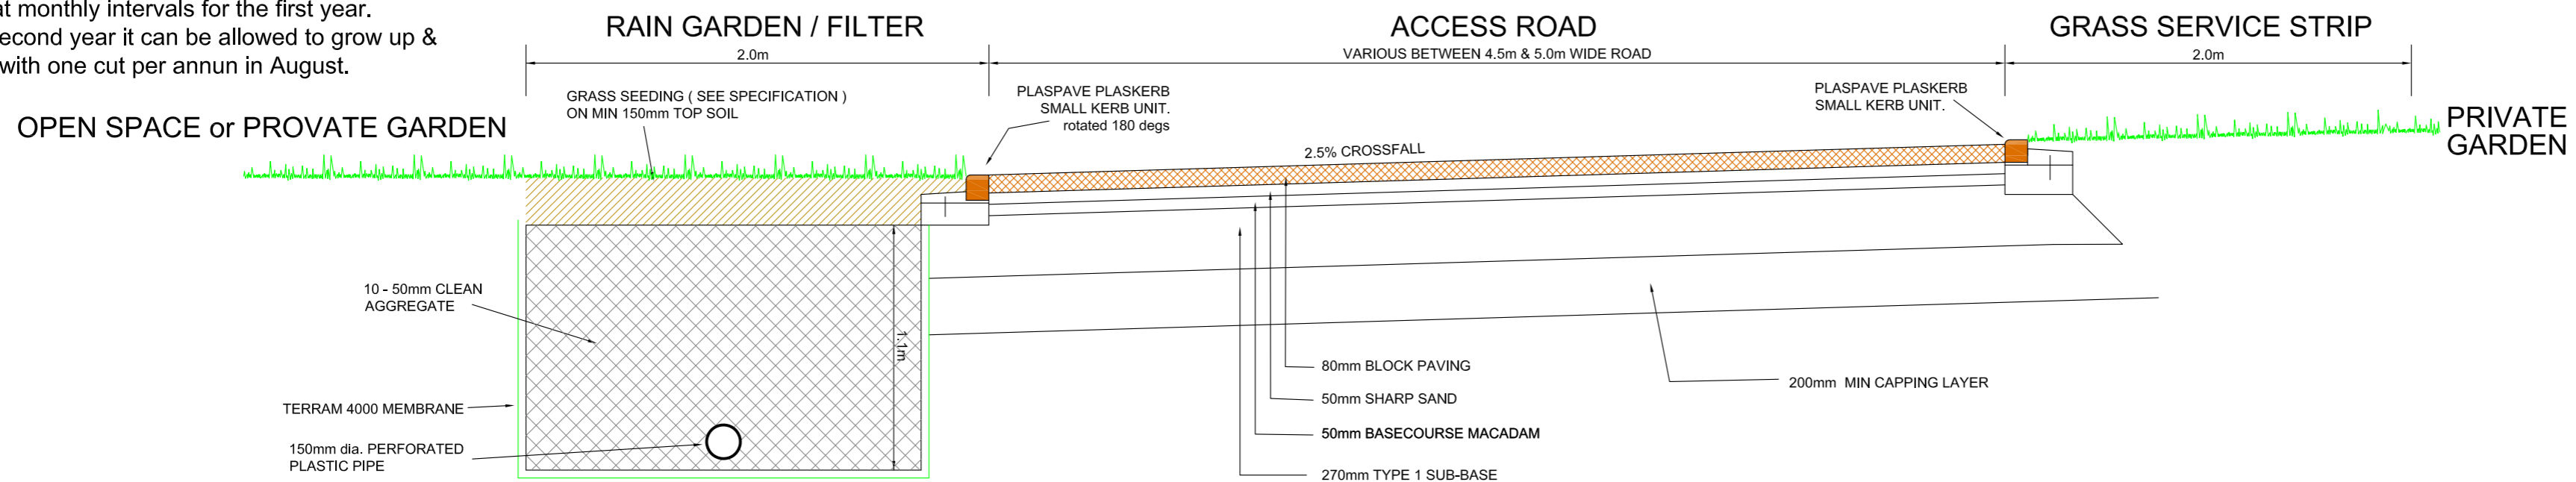

Rev:	Details:	Drawn by:	Date Approved:
------	----------	-----------	----------------

KEIGAR HOMES LTD

KEIGAR LODGE
CANBERRA VIEW
BARTON-UPON-HUMBER
NORTH LINCOLNSHIRE
DN15 5GR



Project Title:
**Residential Development
land off DARTMOUTH ROAD
SCUNTHORPE**

Drawing Title:
ROAD DETAILS

Drawn by:	Date:	Scale:
MdS	15.11.18	1/250@A2

Drawing No.:	Revision:
DT / 133 / 12	