


Site Layout

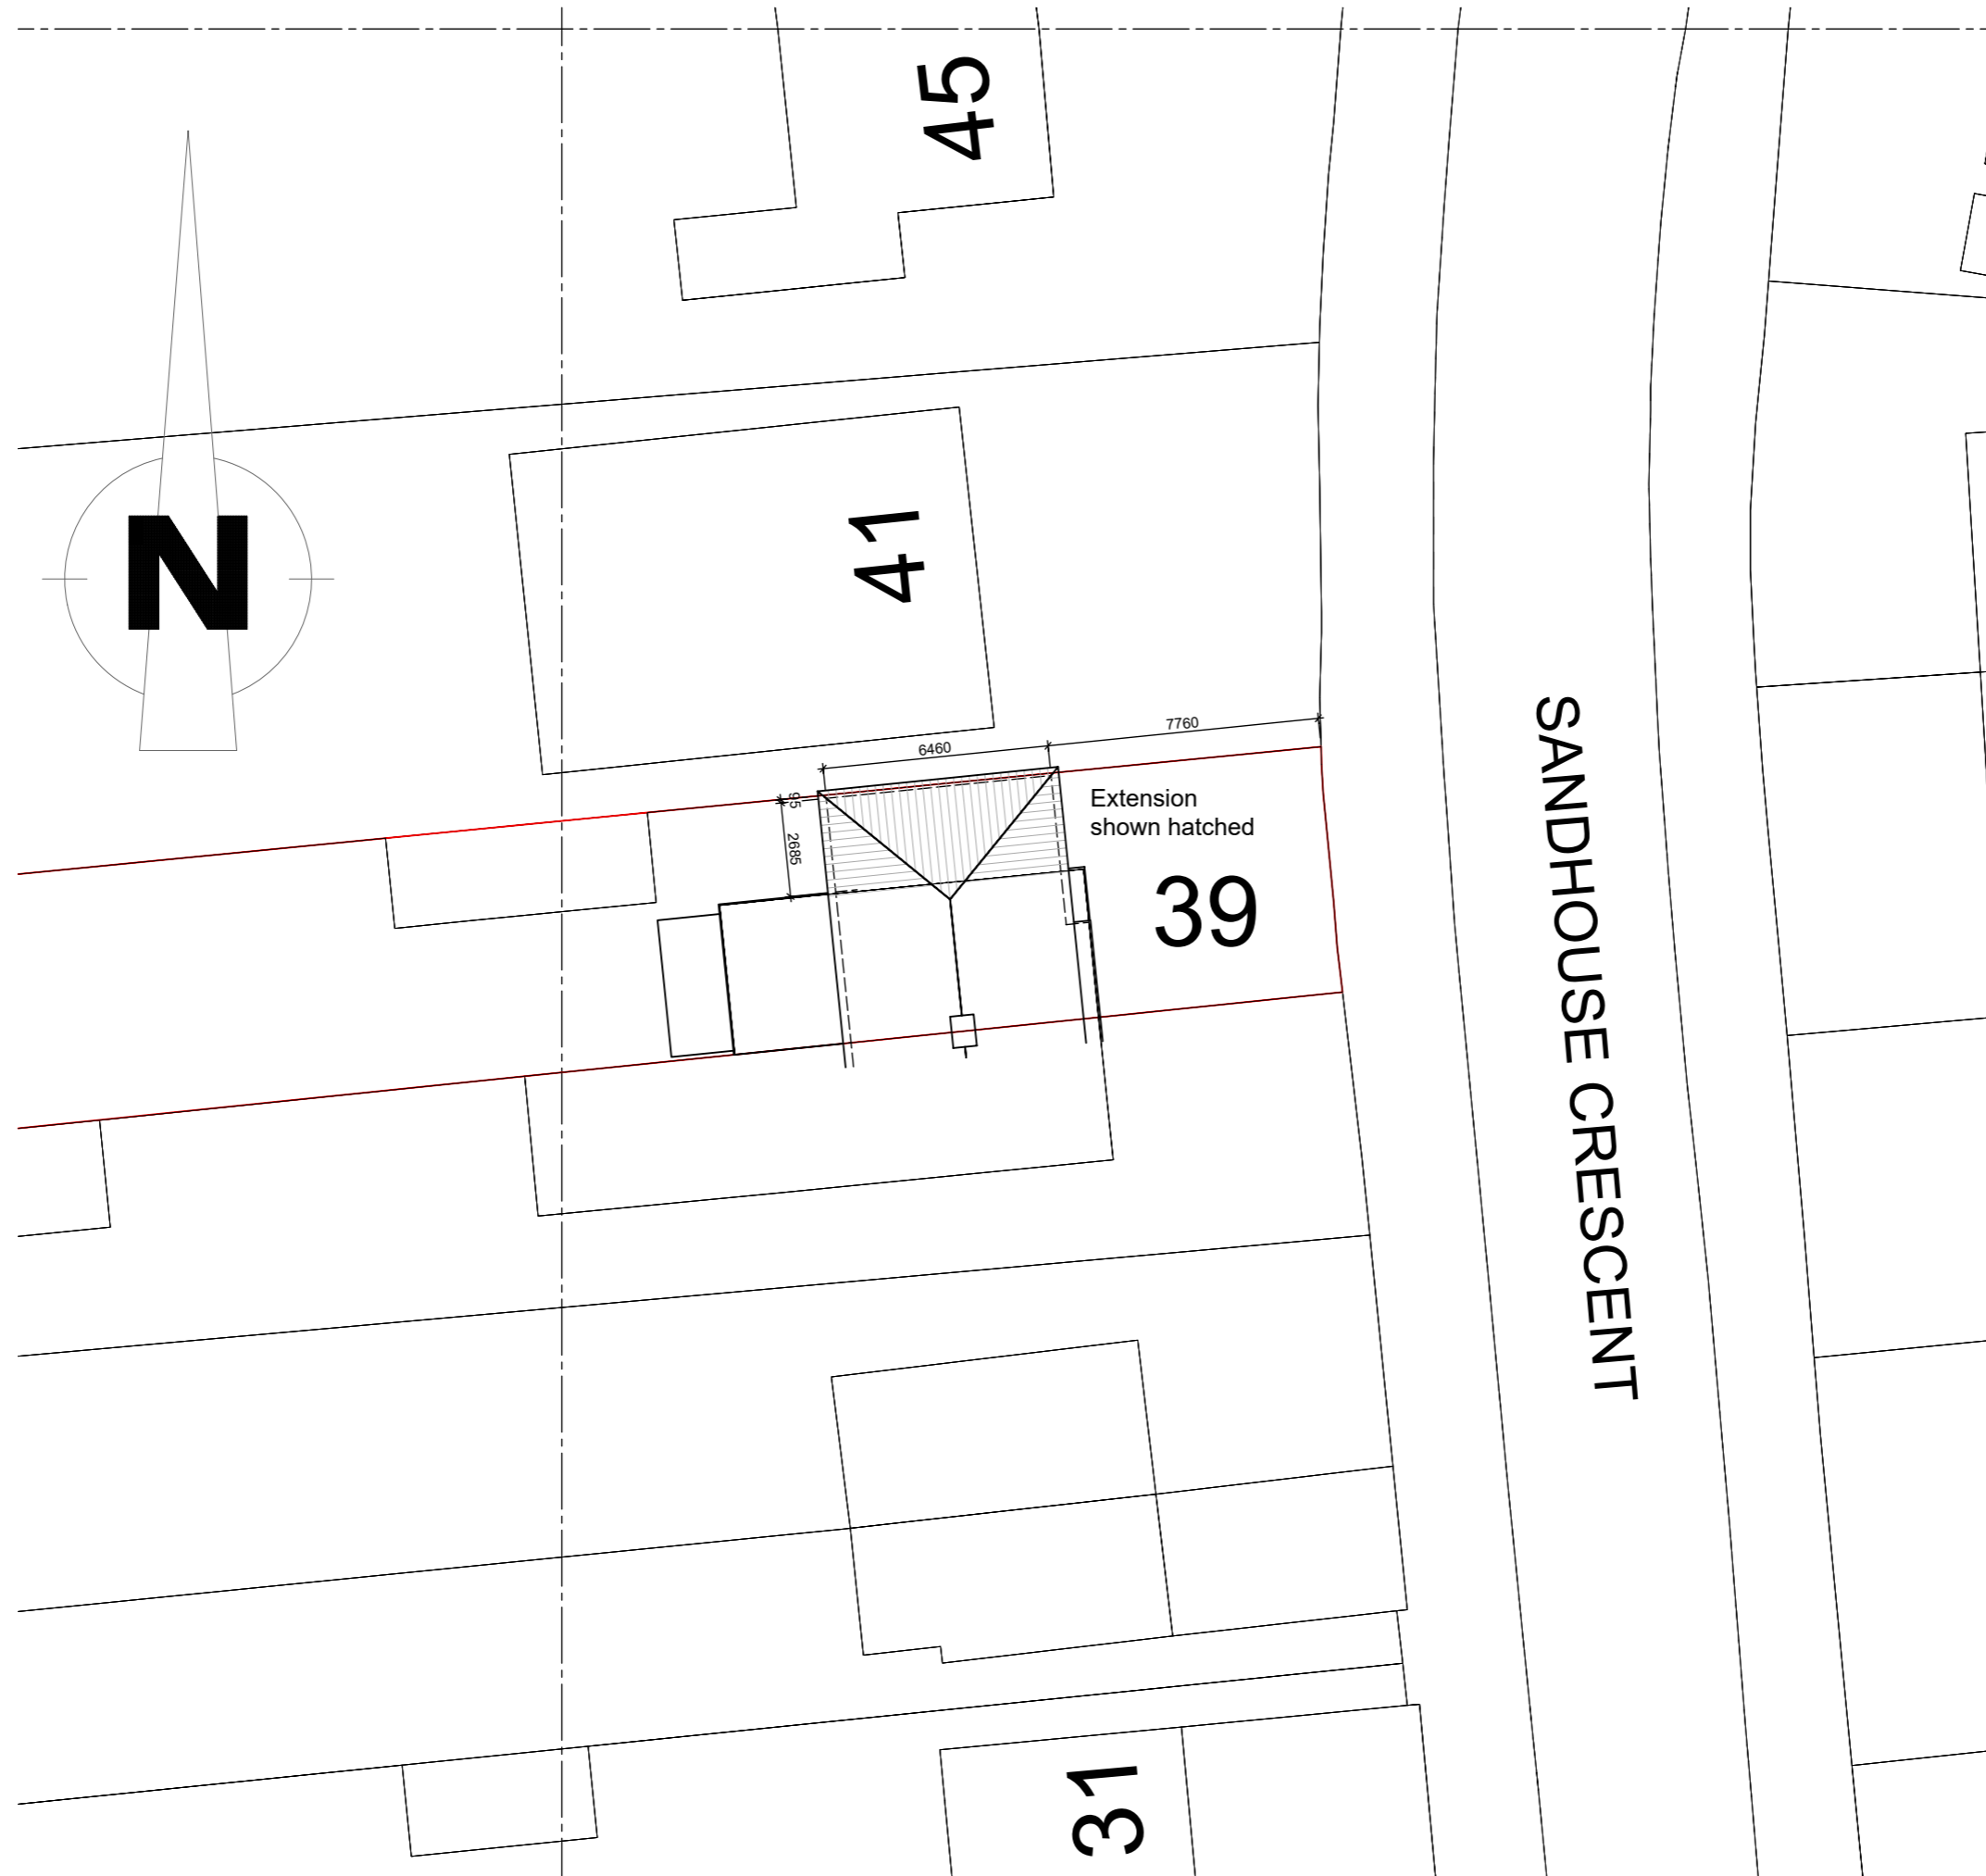

DO NOT SCALE FROM THIS DRAWING.

NOTES

All materials, construction and details shown or implied by this drawing must comply with the current British Standards, Codes of Practice, Planning and Building Regulation requirements, Health and Safety Executive Legislation and the Clients particular specifications. Conflicting information shown or implied shall be referred to ADS (Scunthorpe) Ltd. This drawing is Copyright and the information contained within it is strictly confidential and may not be disclosed to third parties without the written permission of ADS (Scunthorpe) Ltd.

Revision

Date

Planning Application

Project

Extension and Alterations to Provide
Additional Accommodation
39 Sandhouse Crescent
Scunthorpe

Client

Mr. Armstrong and Miss. Ingham

ADS Architectural Design Services
(Scunthorpe) Ltd

3 Conway Square
Scunthorpe
North Lincolnshire
DN15 5JN

TEL - 01724 869428
EMAIL - ads.scun@ntlworld.com

Date December 2018

Scale 1:200 @ A3

Drawn A. Cheffings

Drawing Nr.

Revision

1172.05

-