
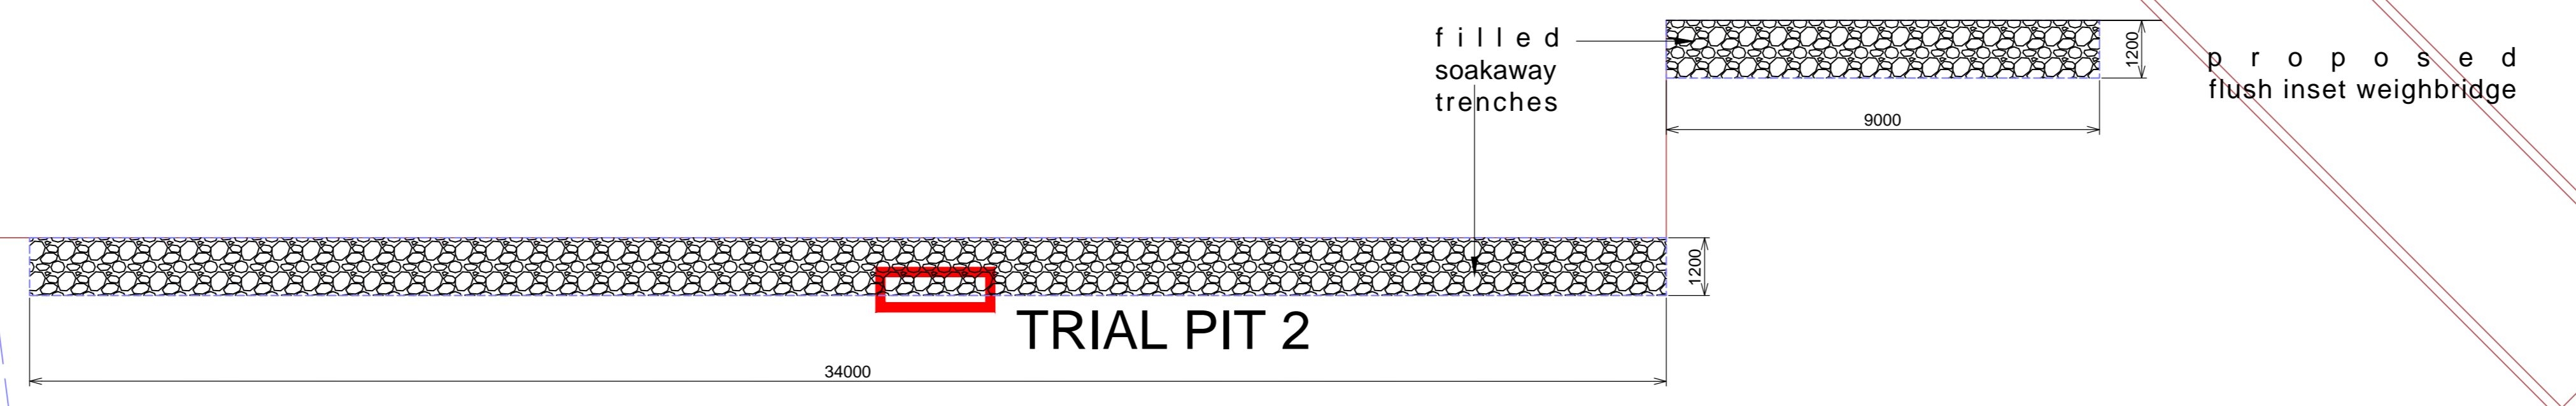
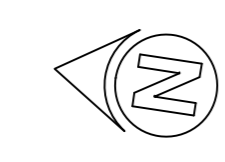


All rainwater pipes to be sealed at ground level to prevent contamination entering soakaways/surface water drains

drains with less than 1.2m cover to be bedded and surrounded with 100mm granular material capped off with compressible material and covered with 75mm min reinforced concrete with min 300mm bearing each side of trench with selected backfill over. Make good as required.

**SUPERSEDED**

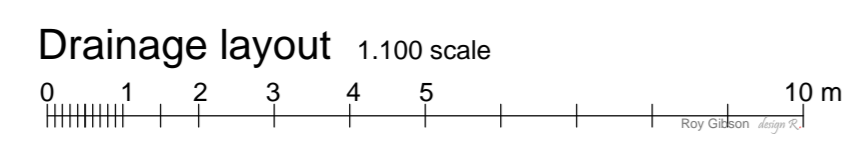

Rev

1283 - 8 rev

drai nage layout

proposed general purpose agricultural building

Low Risby Farm  
Risby Road  
Low Risby  
DN15 0BX

Executors & Trustees of Captain Elwes Will

Roy Gibson *design R.* ©  
architectural technician

46 Hill Rise Market Weighton York. YO43 3JX ENGLAND  
scale: 1:100 @ A0 *R.Gibson*  
date: mar 2019 project no. 1283

All dimensions and levels to be checked on site by the contractor.  
Figured dimensions are to be used in preference to scaled dimensions.  
NB: Plan printing/copying process may distort sizes.