




5 Bin Store Plan
1 : 50

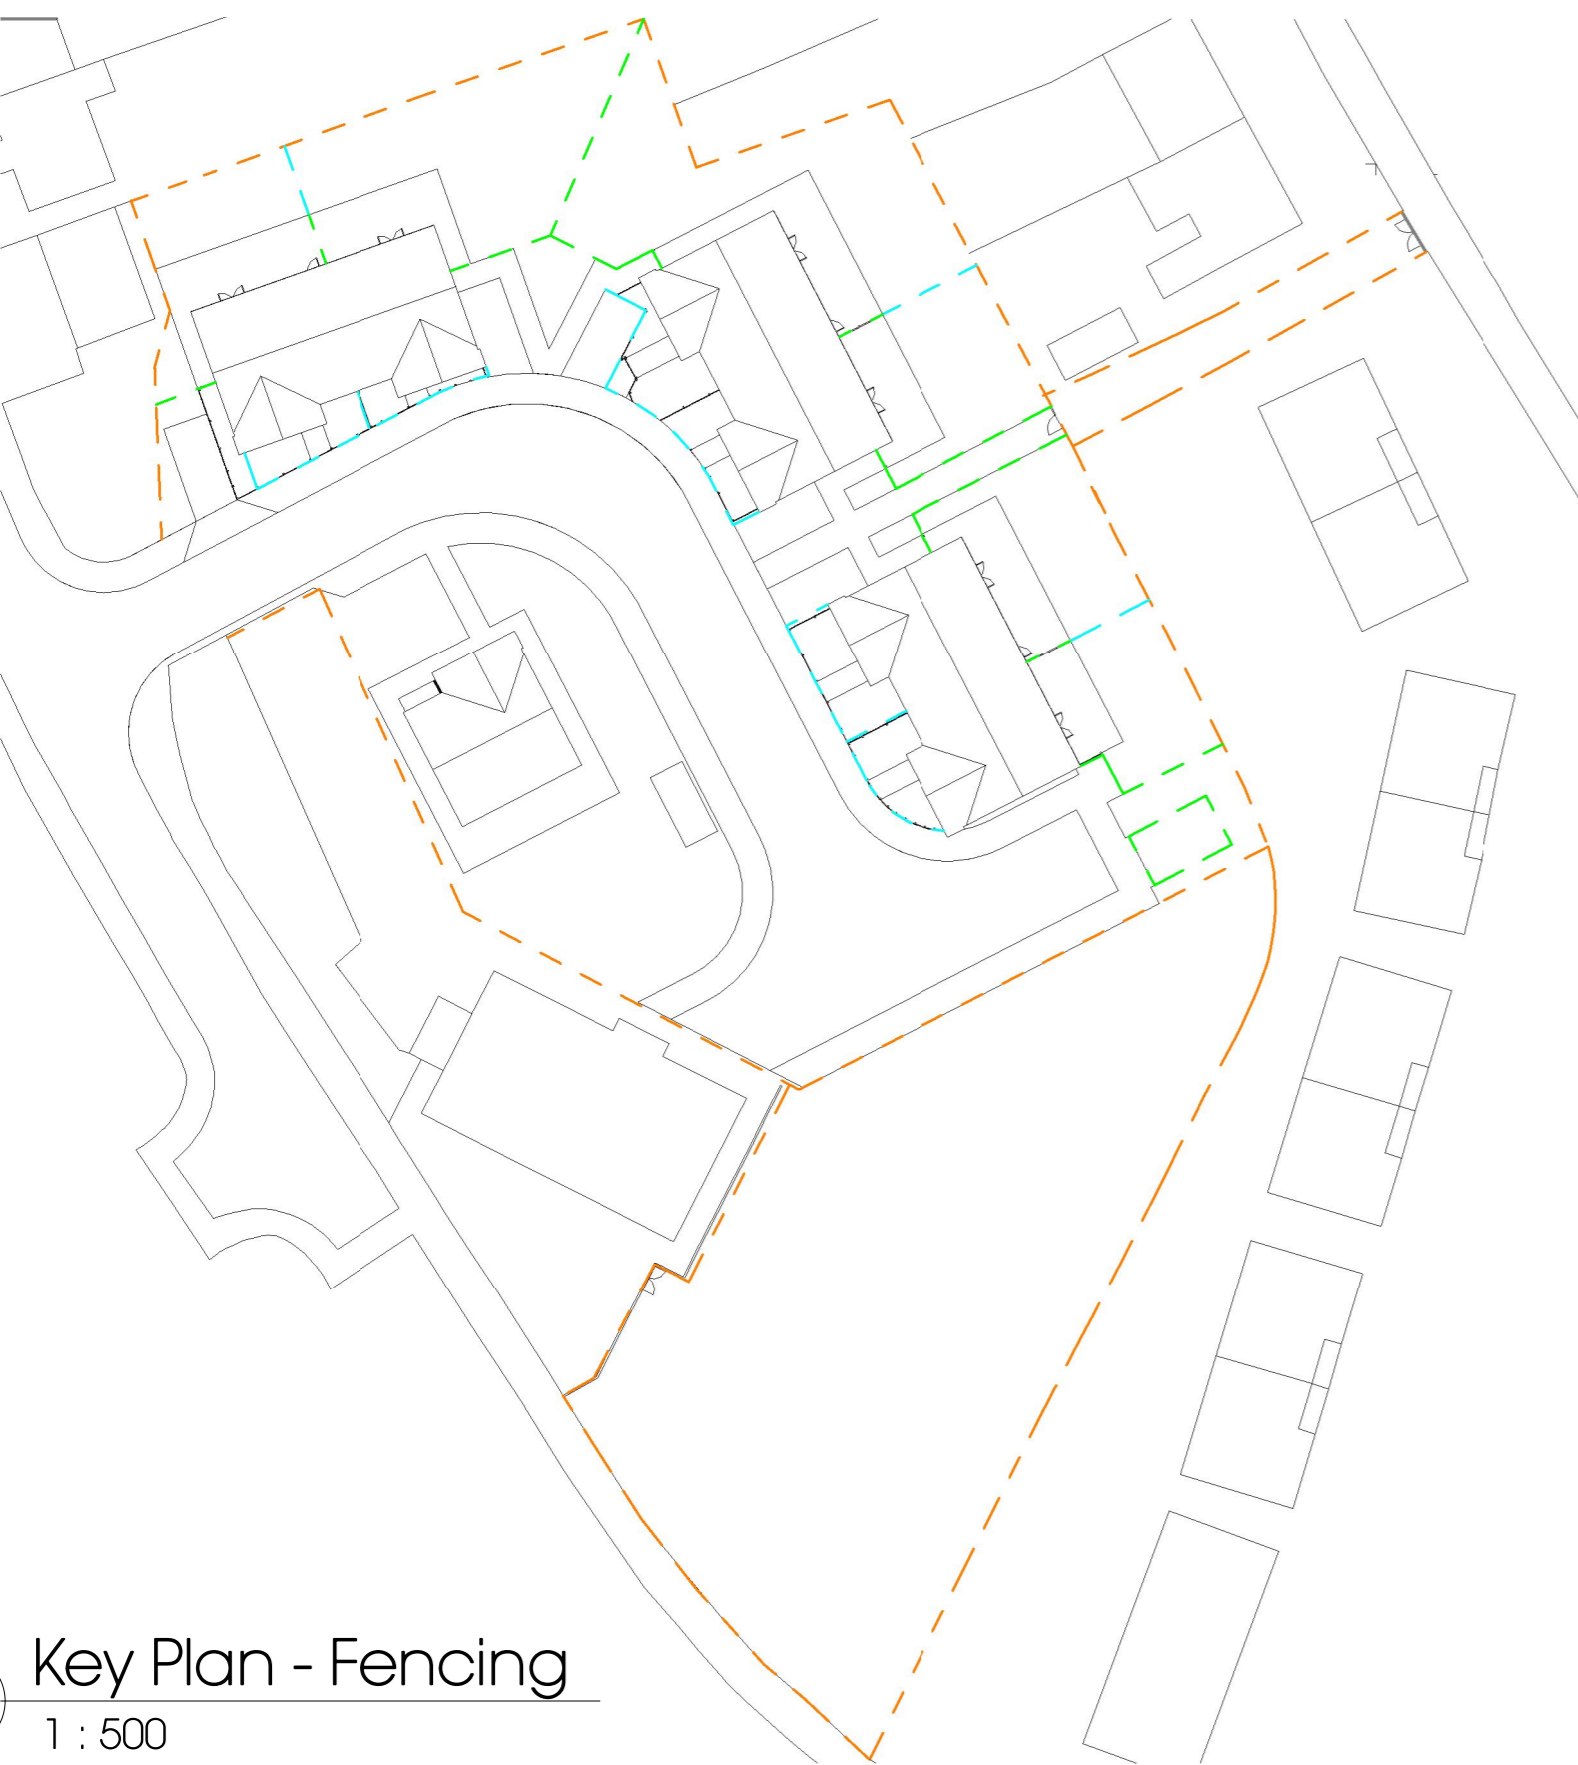


4 Key Plan - Fencing
1 : 500

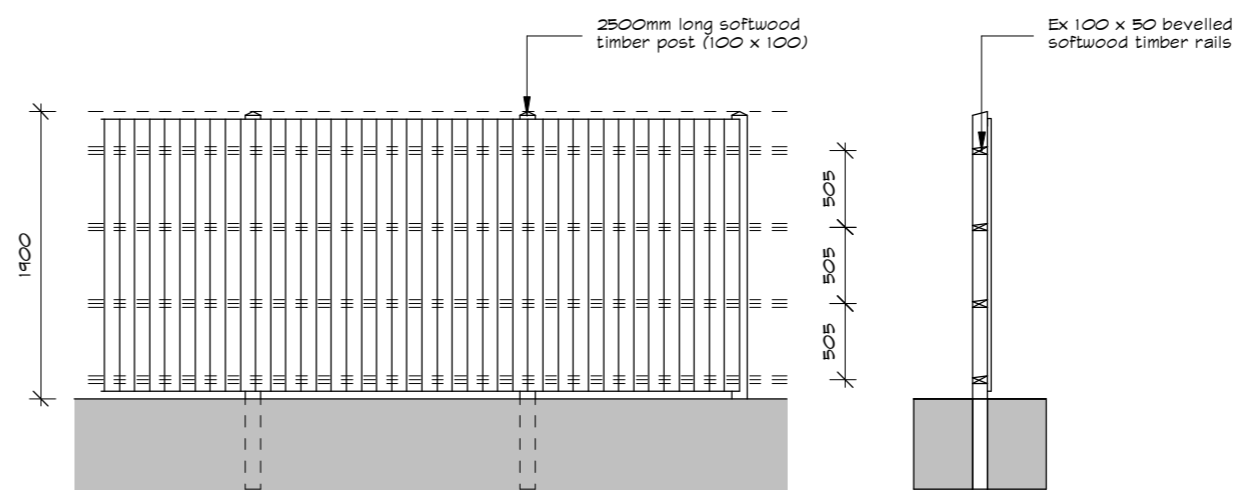

1 Featherboard Fencing Panel
1 : 50

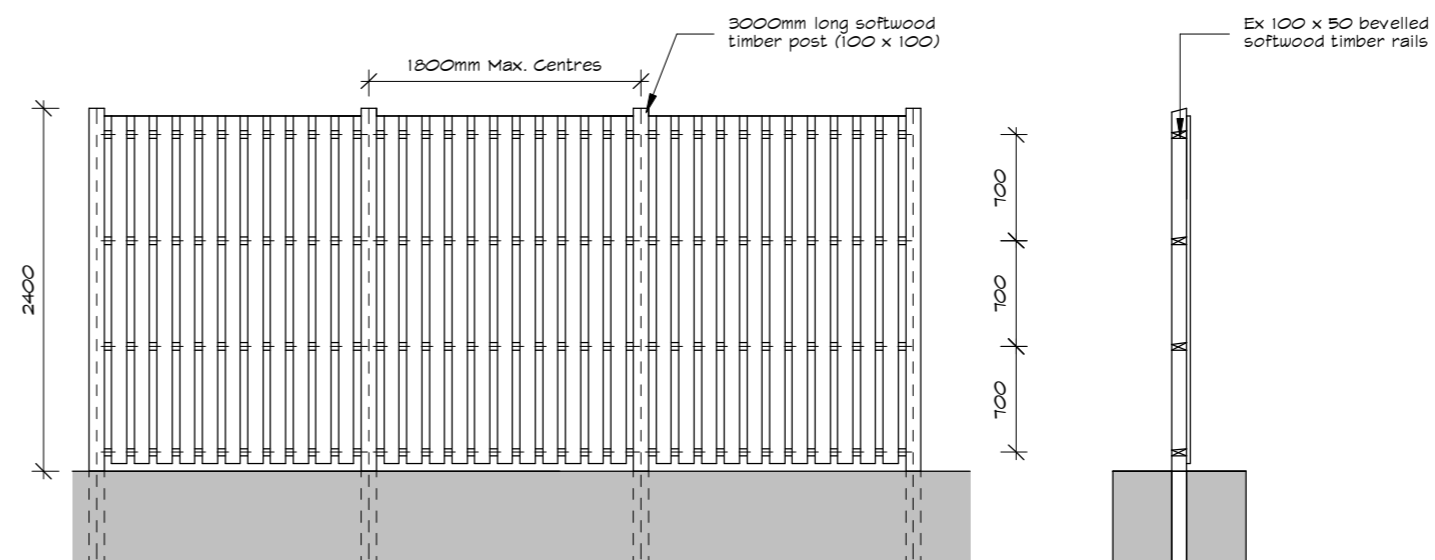

2 Hit & Miss Perimeter Fencing
1 : 50

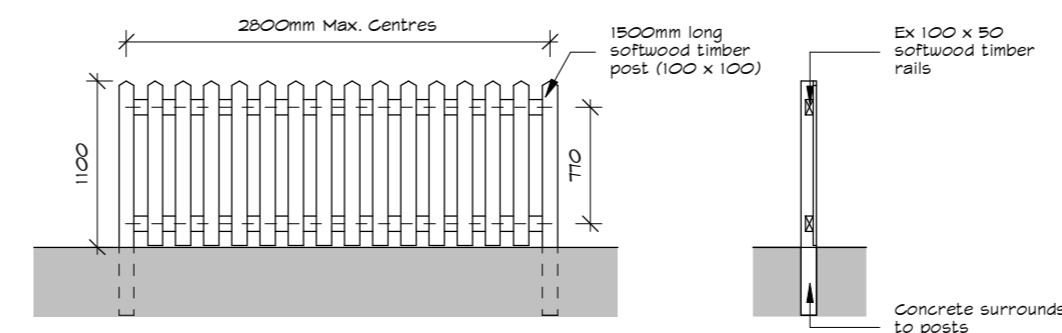

3 Pointed Palisade Garden Fence
1 : 50



P01	PLANNING ISSUE	21.11.19	GW	TB
Rev	Description	Date	By	Rw

Dragonby Road, Scunthorpe

at Dragonby Road
Scunthorpe
for DN17 2LD



Farrar Bamforth Associates Ltd.

Chartered Architectural Technologists

51 Trinity Street, Huddersfield, HD1 4DN
Tel: (01484) 424008 Fax: (01484) 512305
E-mail: design@farrarbamforth.co.uk
Website: www.farrarbamforth.co.uk

B1 - Sports Hall

Typical Boundary Treatment Details

Project	Originator	Zone	Level	Type	Role	Number	Revision
---------	------------	------	-------	------	------	--------	----------

19C25 - FBA - ZZ - XX - DR - A - 9701 - P01

Drawn	Date	Suitability	Revision Status	Scale at A2
-------	------	-------------	-----------------	-------------

GW Nov 19 S2 Planning As indicated

This document is © Farrar Bamforth Associates Ltd. Drawing measurements shall not be obtained by scaling. Setting out dimensions are to face of structure. Verify all dimensions prior to construction or product manufacture. Immediately report any discrepancies on this document to Farrar Bamforth Associates Ltd. This document shall be read in conjunction with associated models, specifications and related consultants documents.