


Rev	Date	Description
A	DEC 19	OTHER OWNERSHIP ADDED
B	JAN 20	KNOWN SOLD PROPERTIES OMITTED
C	FEB 20	OS MAP REFERENCE NUMBER ADDED

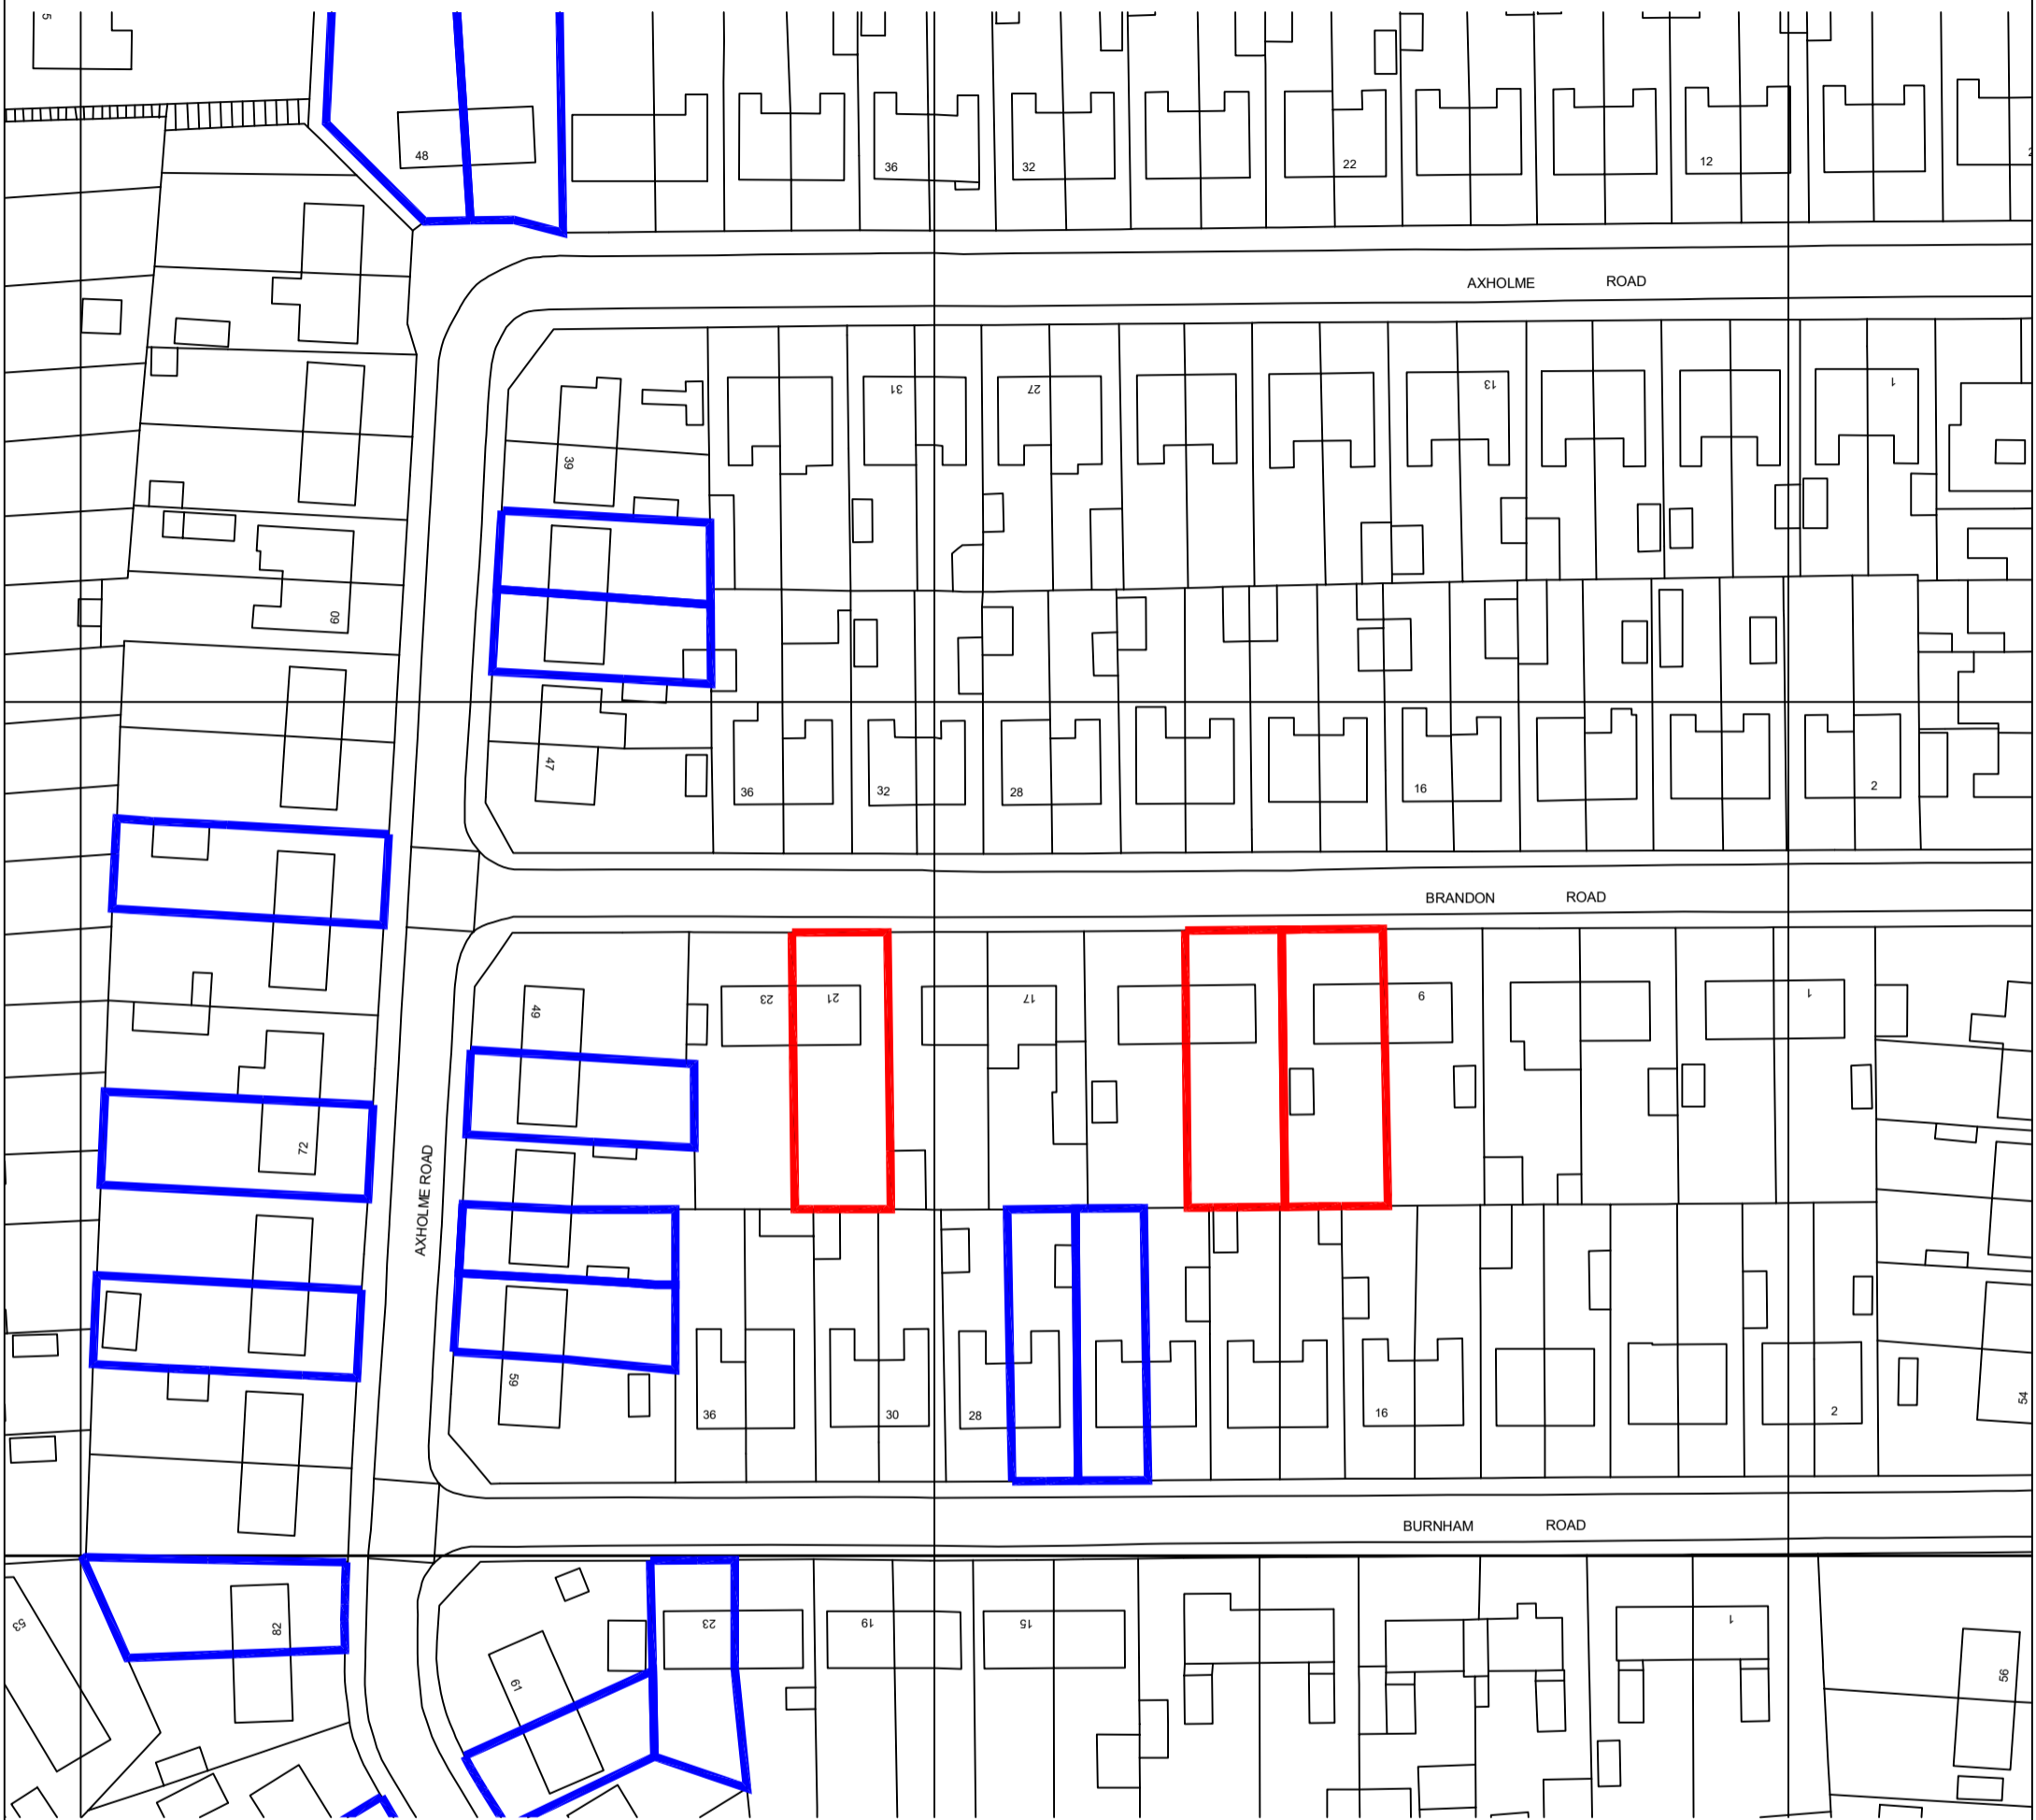

MAPPING CONTENTS (C) CROWN COPYRIGHT AND DATABASE RIGHTS 2018 ORDNANCE SURVEY 100035207



— RED = APPLICATION AREA  
— BLUE = OTHER APPLICANT OWNERSHIP IN VICINITY

Client  
ONGO HOMES

Job No  
6081

Project  
SCUNTHORPE RE-ROOFING PLANNING  
BRANDON ROAD

Drawing No  
107

Title  
LOCATION PLAN

Scale  
1:1250 @ A4

Date  
DEC 19

Status  
PLANNING

Rev  
C

Drawn  
NW



Arcus Consulting LLP  
Wakefield 0192 466 9000 Manchester 0161 905 3222 London 0208 8742 2512  
Liverpool 0151 708 1080 Newcastle 0191 272 5781 Rugby 01788 297 127  
info@arcus.uk.com www.arcus.uk.com

This drawing is the copyright of Arcus. Contractors must check all dimensions on site. Do not scale the drawings. Only figured dimensions are to be worked to.