



Cobweb Cottage, High Street, DN9 2BT

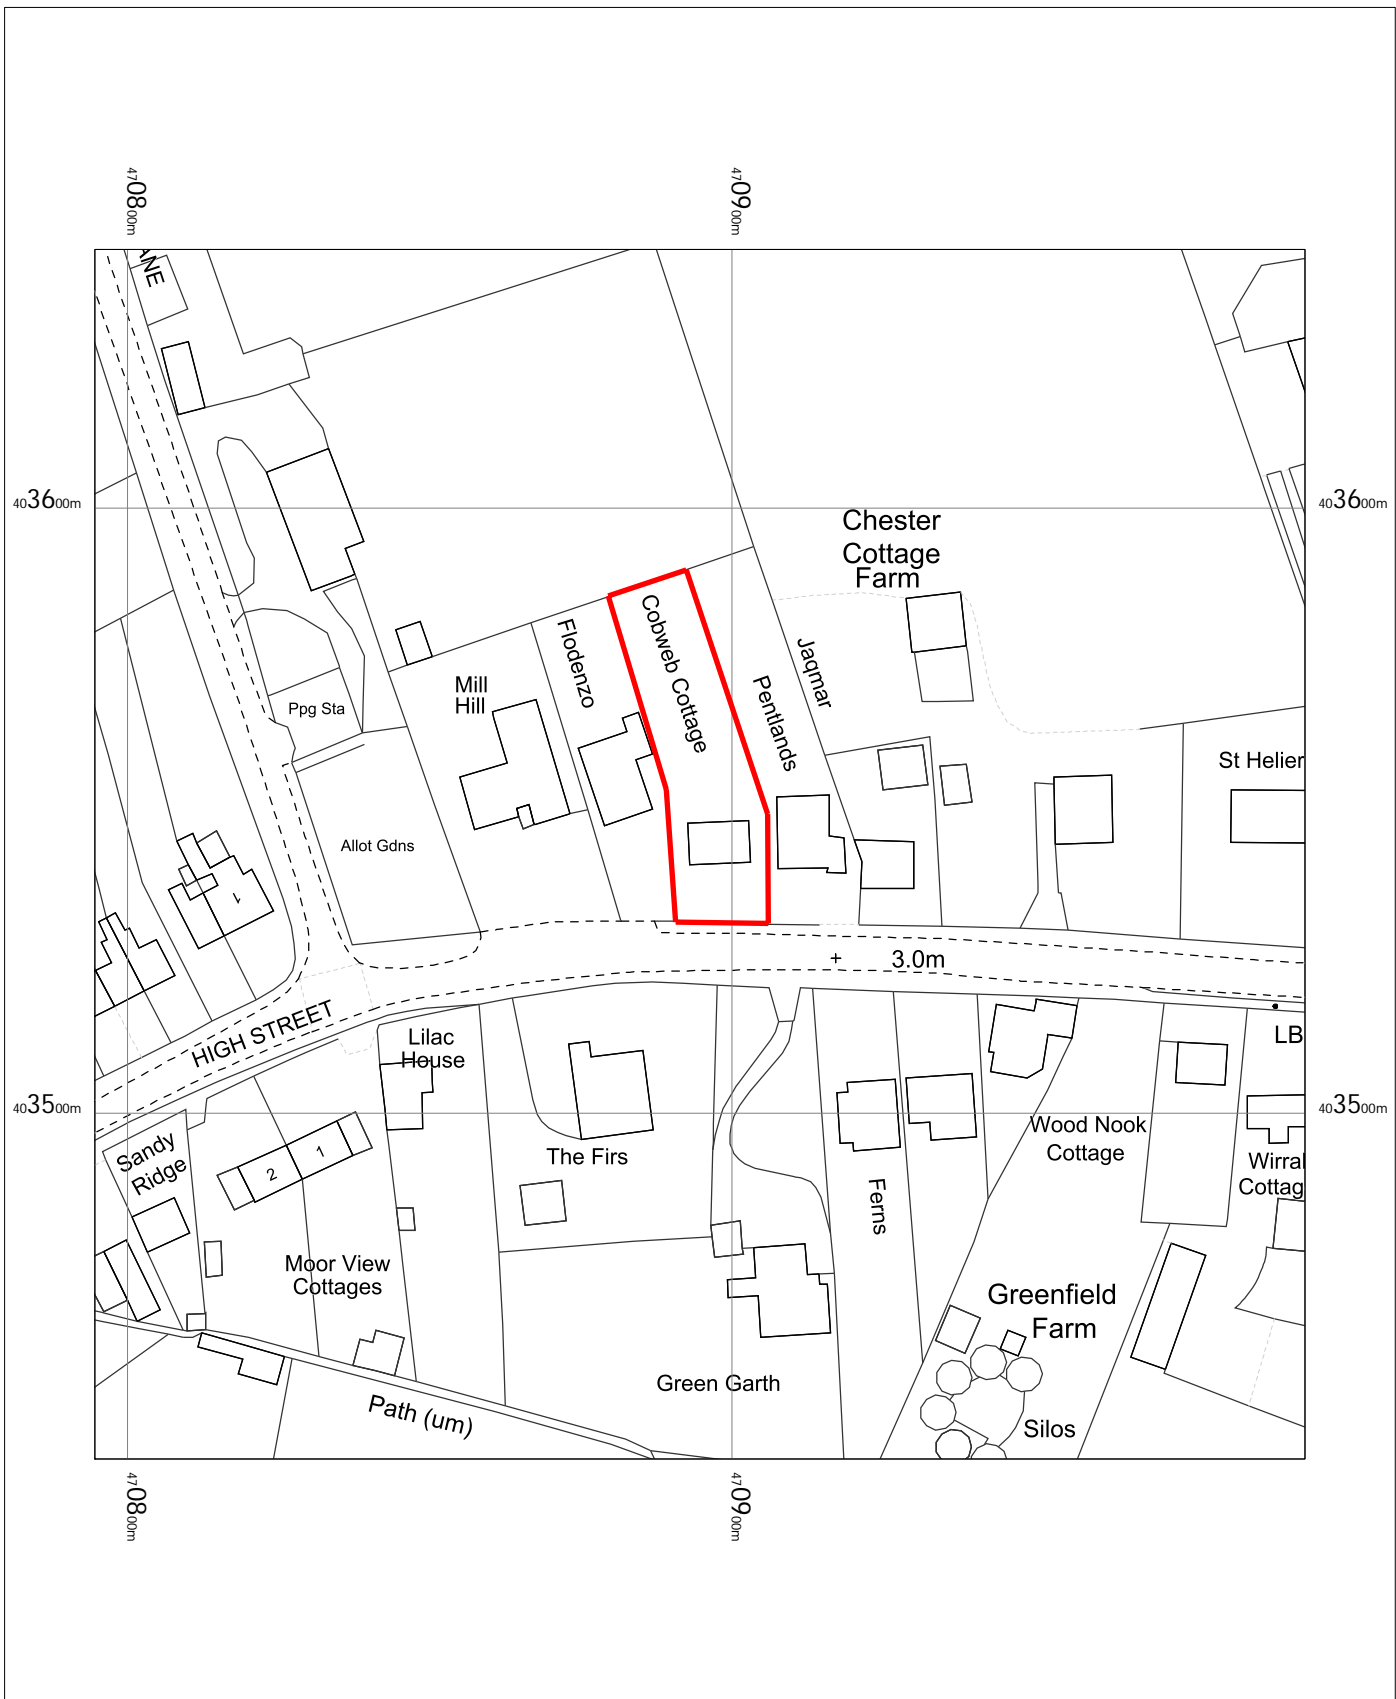

Cobweb Cottage
High Street,
Doncaster,
Wroot,
North Lincolnshire
DN9 2BT

OS MasterMap 1250/2500/10000 scale
Thursday, February 27, 2020, ID: MPMBW-00863975
www.blackwellmapping.co.uk

1:1250 scale print at A4, Centre: 470895 E, 403543 N
© Crown Copyright Ordnance Survey. Licence no. 100041041

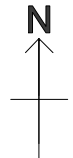

BLACKWELL'S
MAPPING SERVICES
PERSONAL & PROFESSIONAL MAPPING
www.blackwellmapping.co.uk

TEL: 0800 151 2612
maps@blackwell.co.uk