






THIS PLAN IS WAITING APPROVAL

To build a 2 storey rear extn & g.f. rear extn to this 3 bed detached house
 All work will be carried out in accordance with Building Regulations and all materials used will be of good quality and to current B.S. specifications.

SUPERSEDED

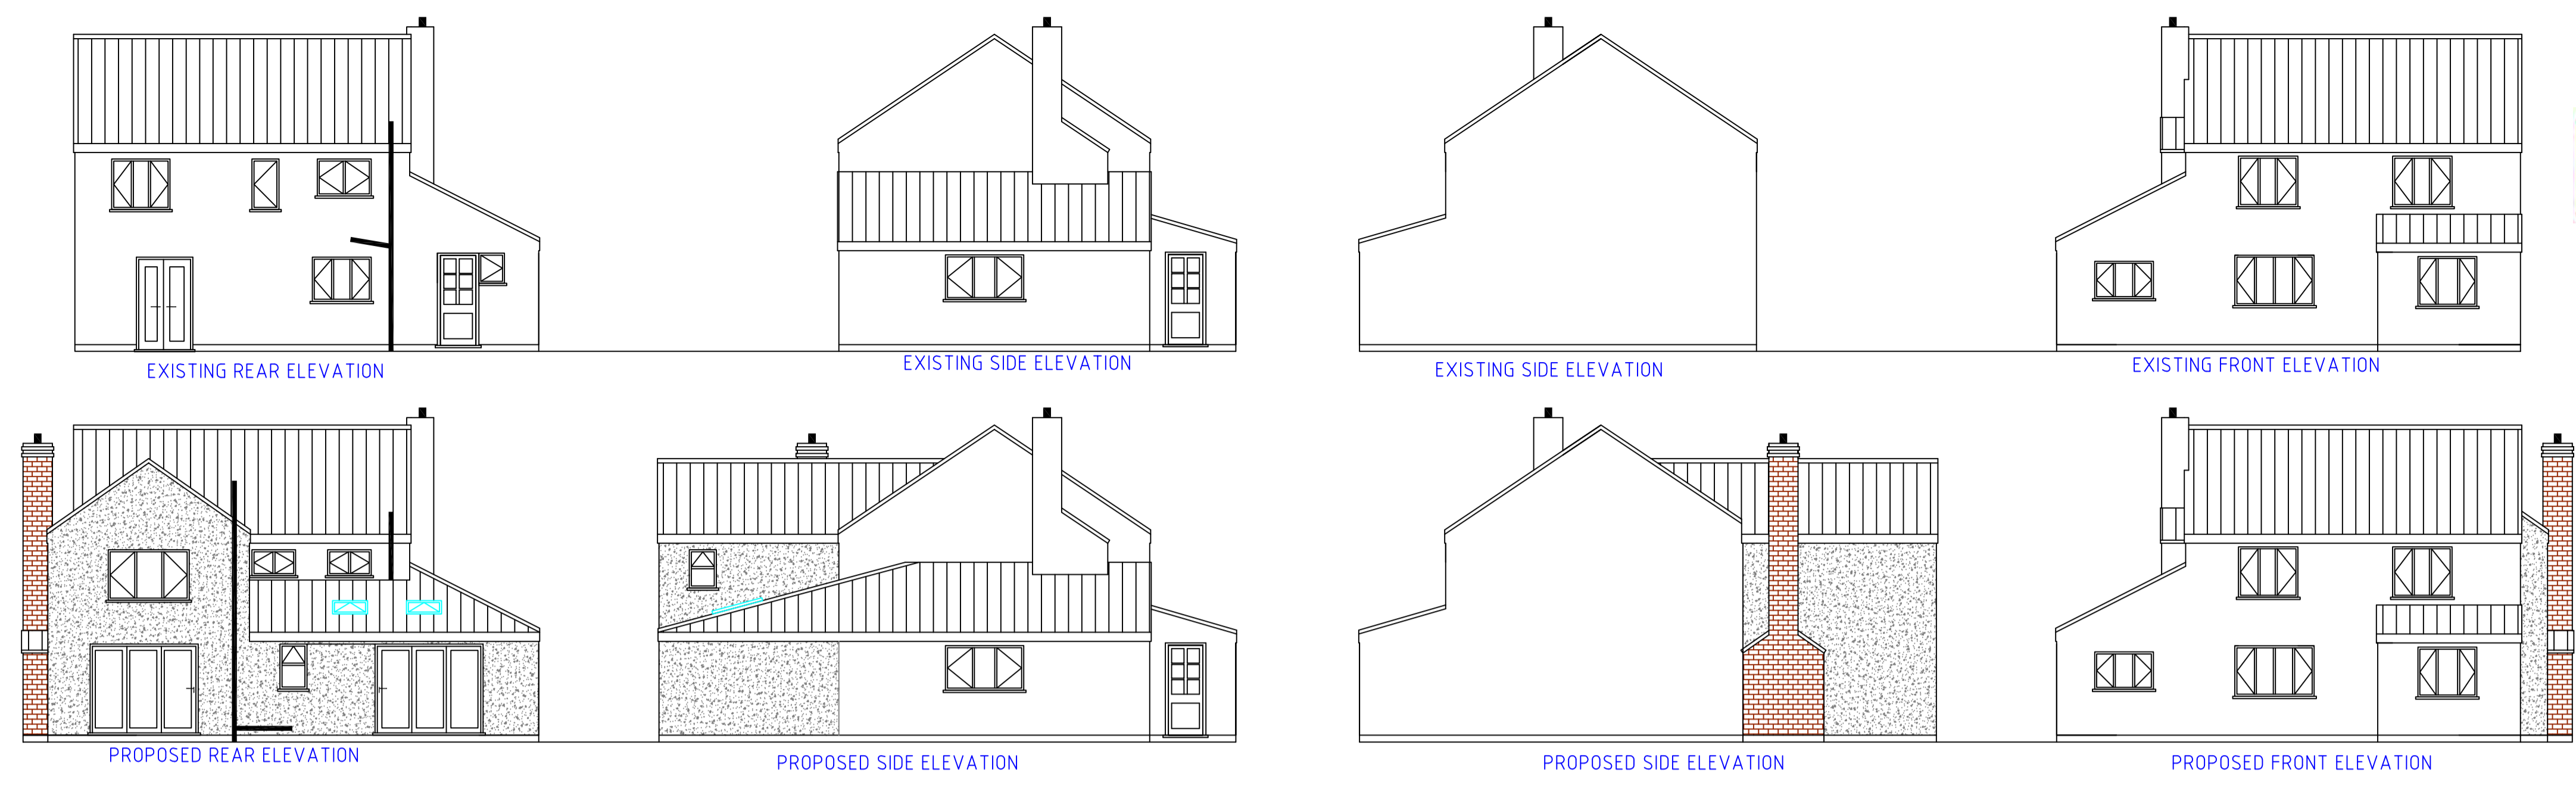

SCALE 1:100

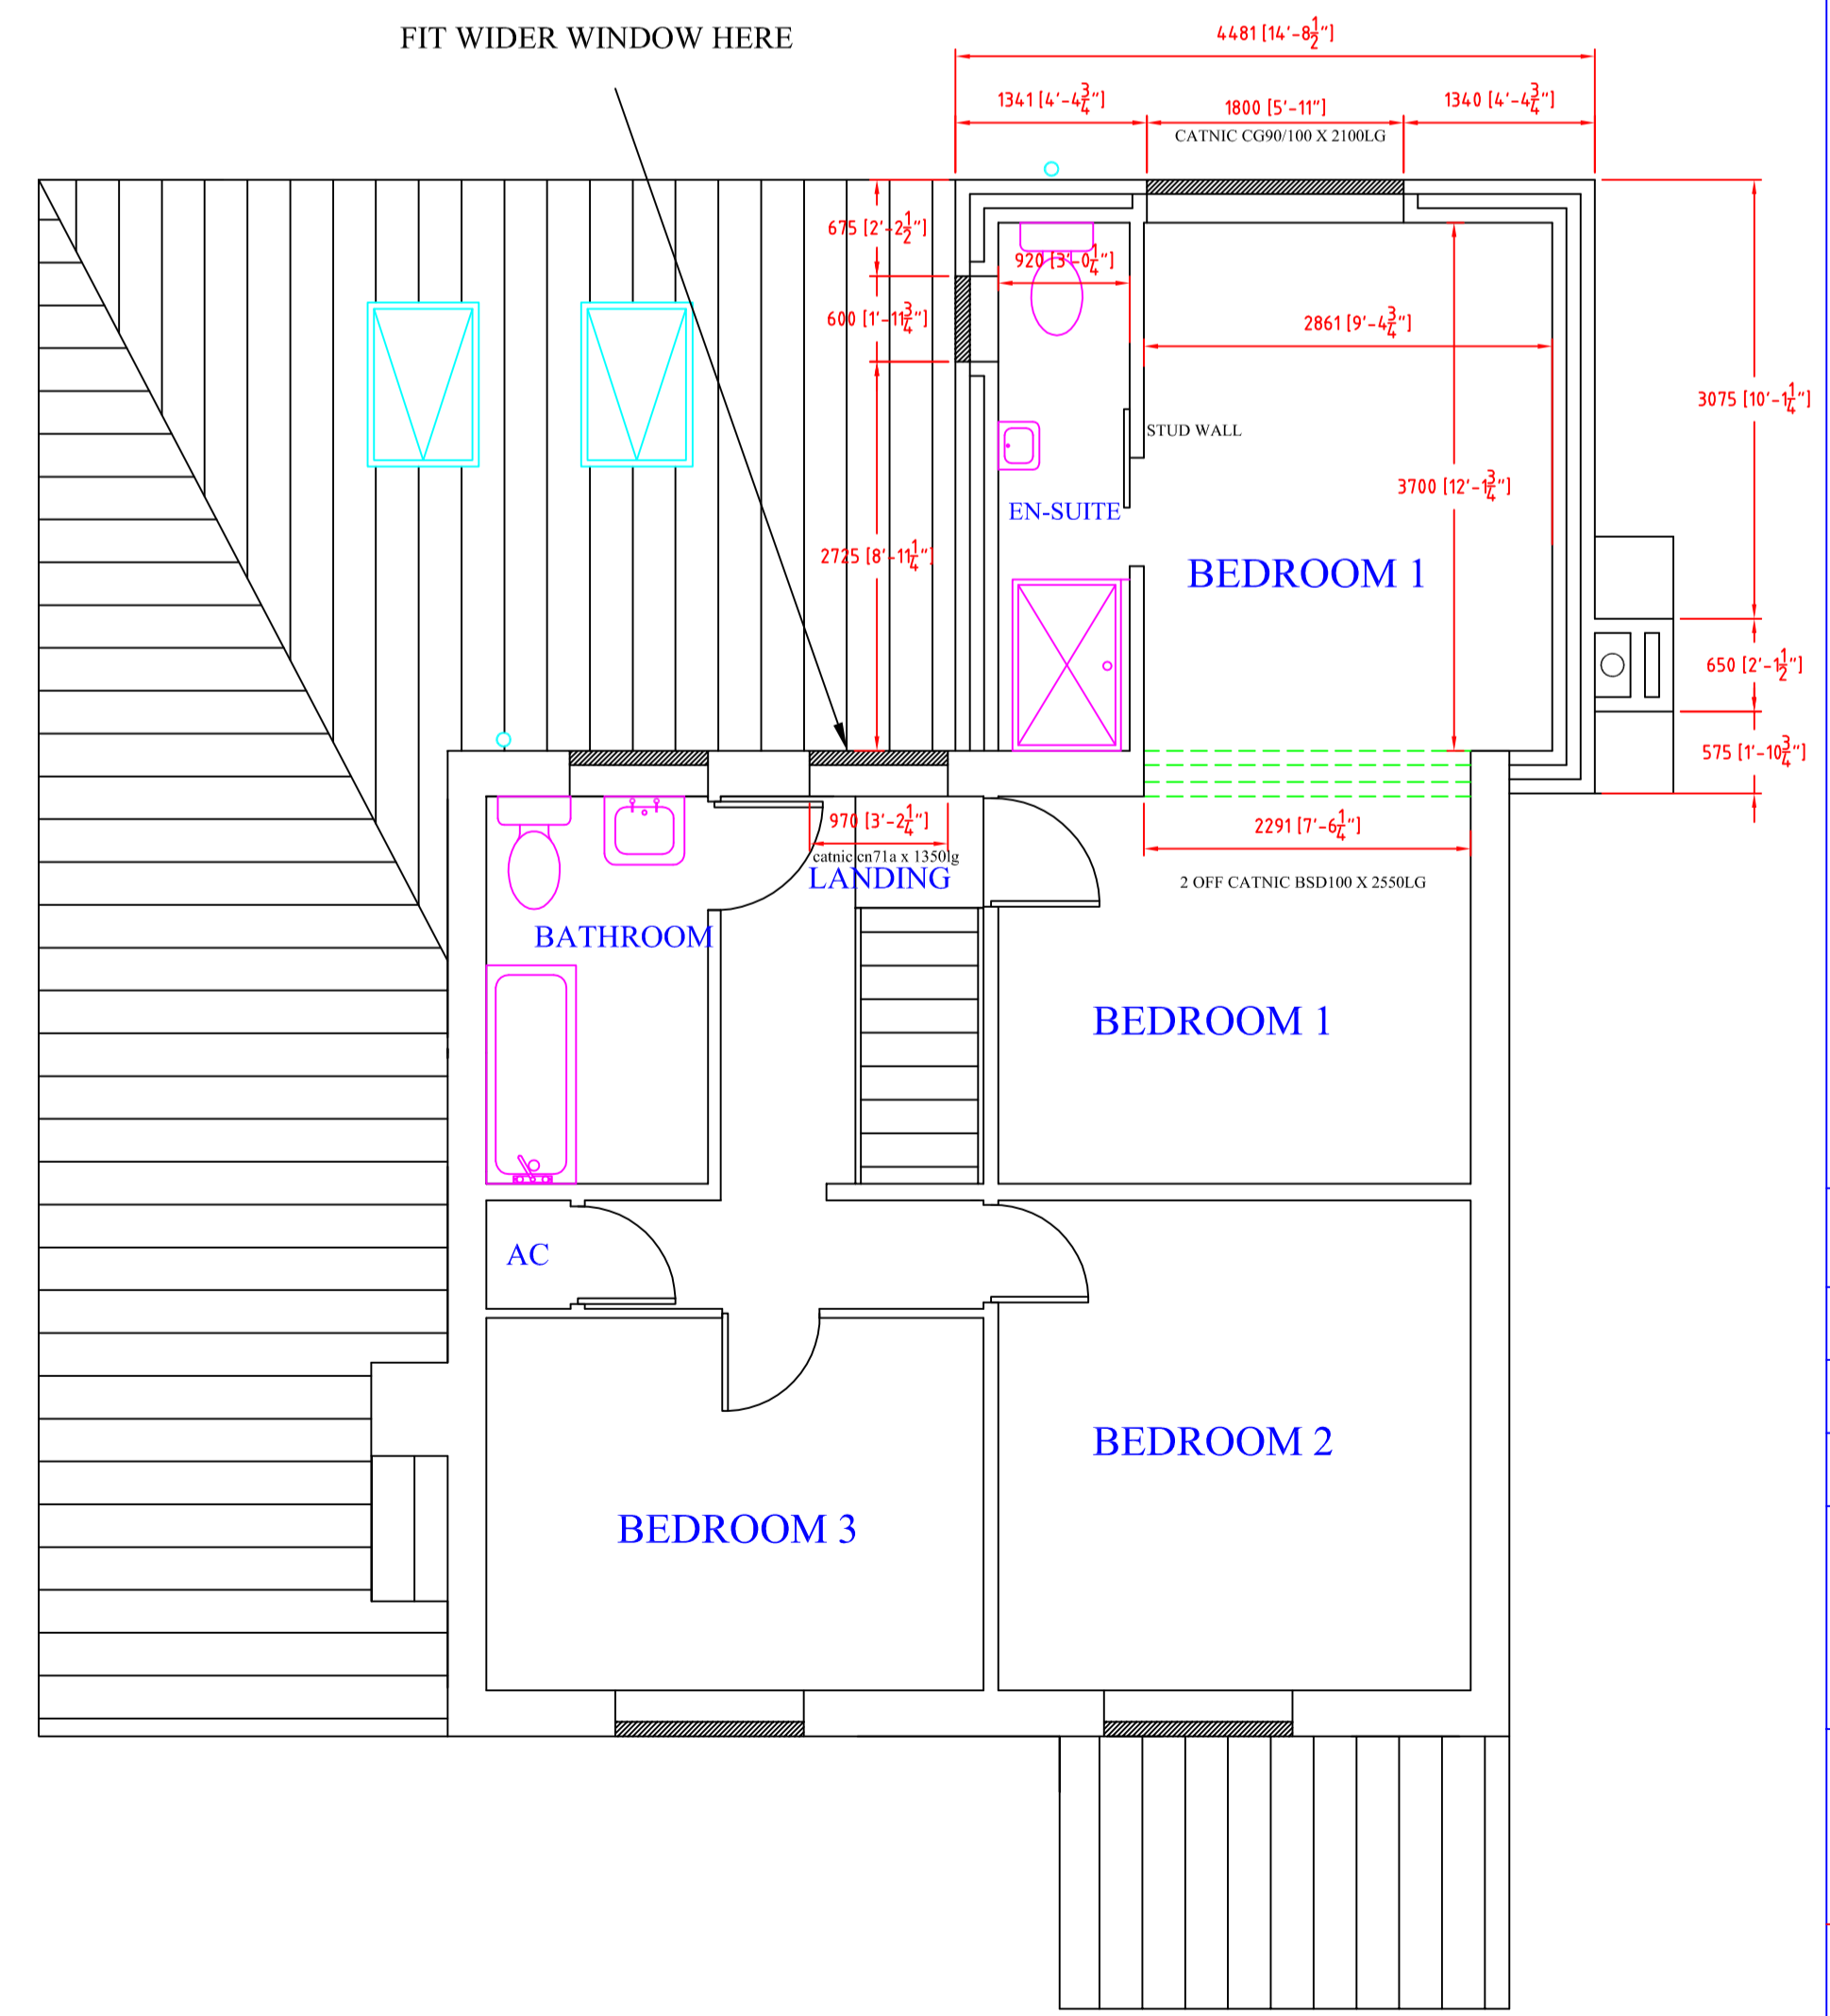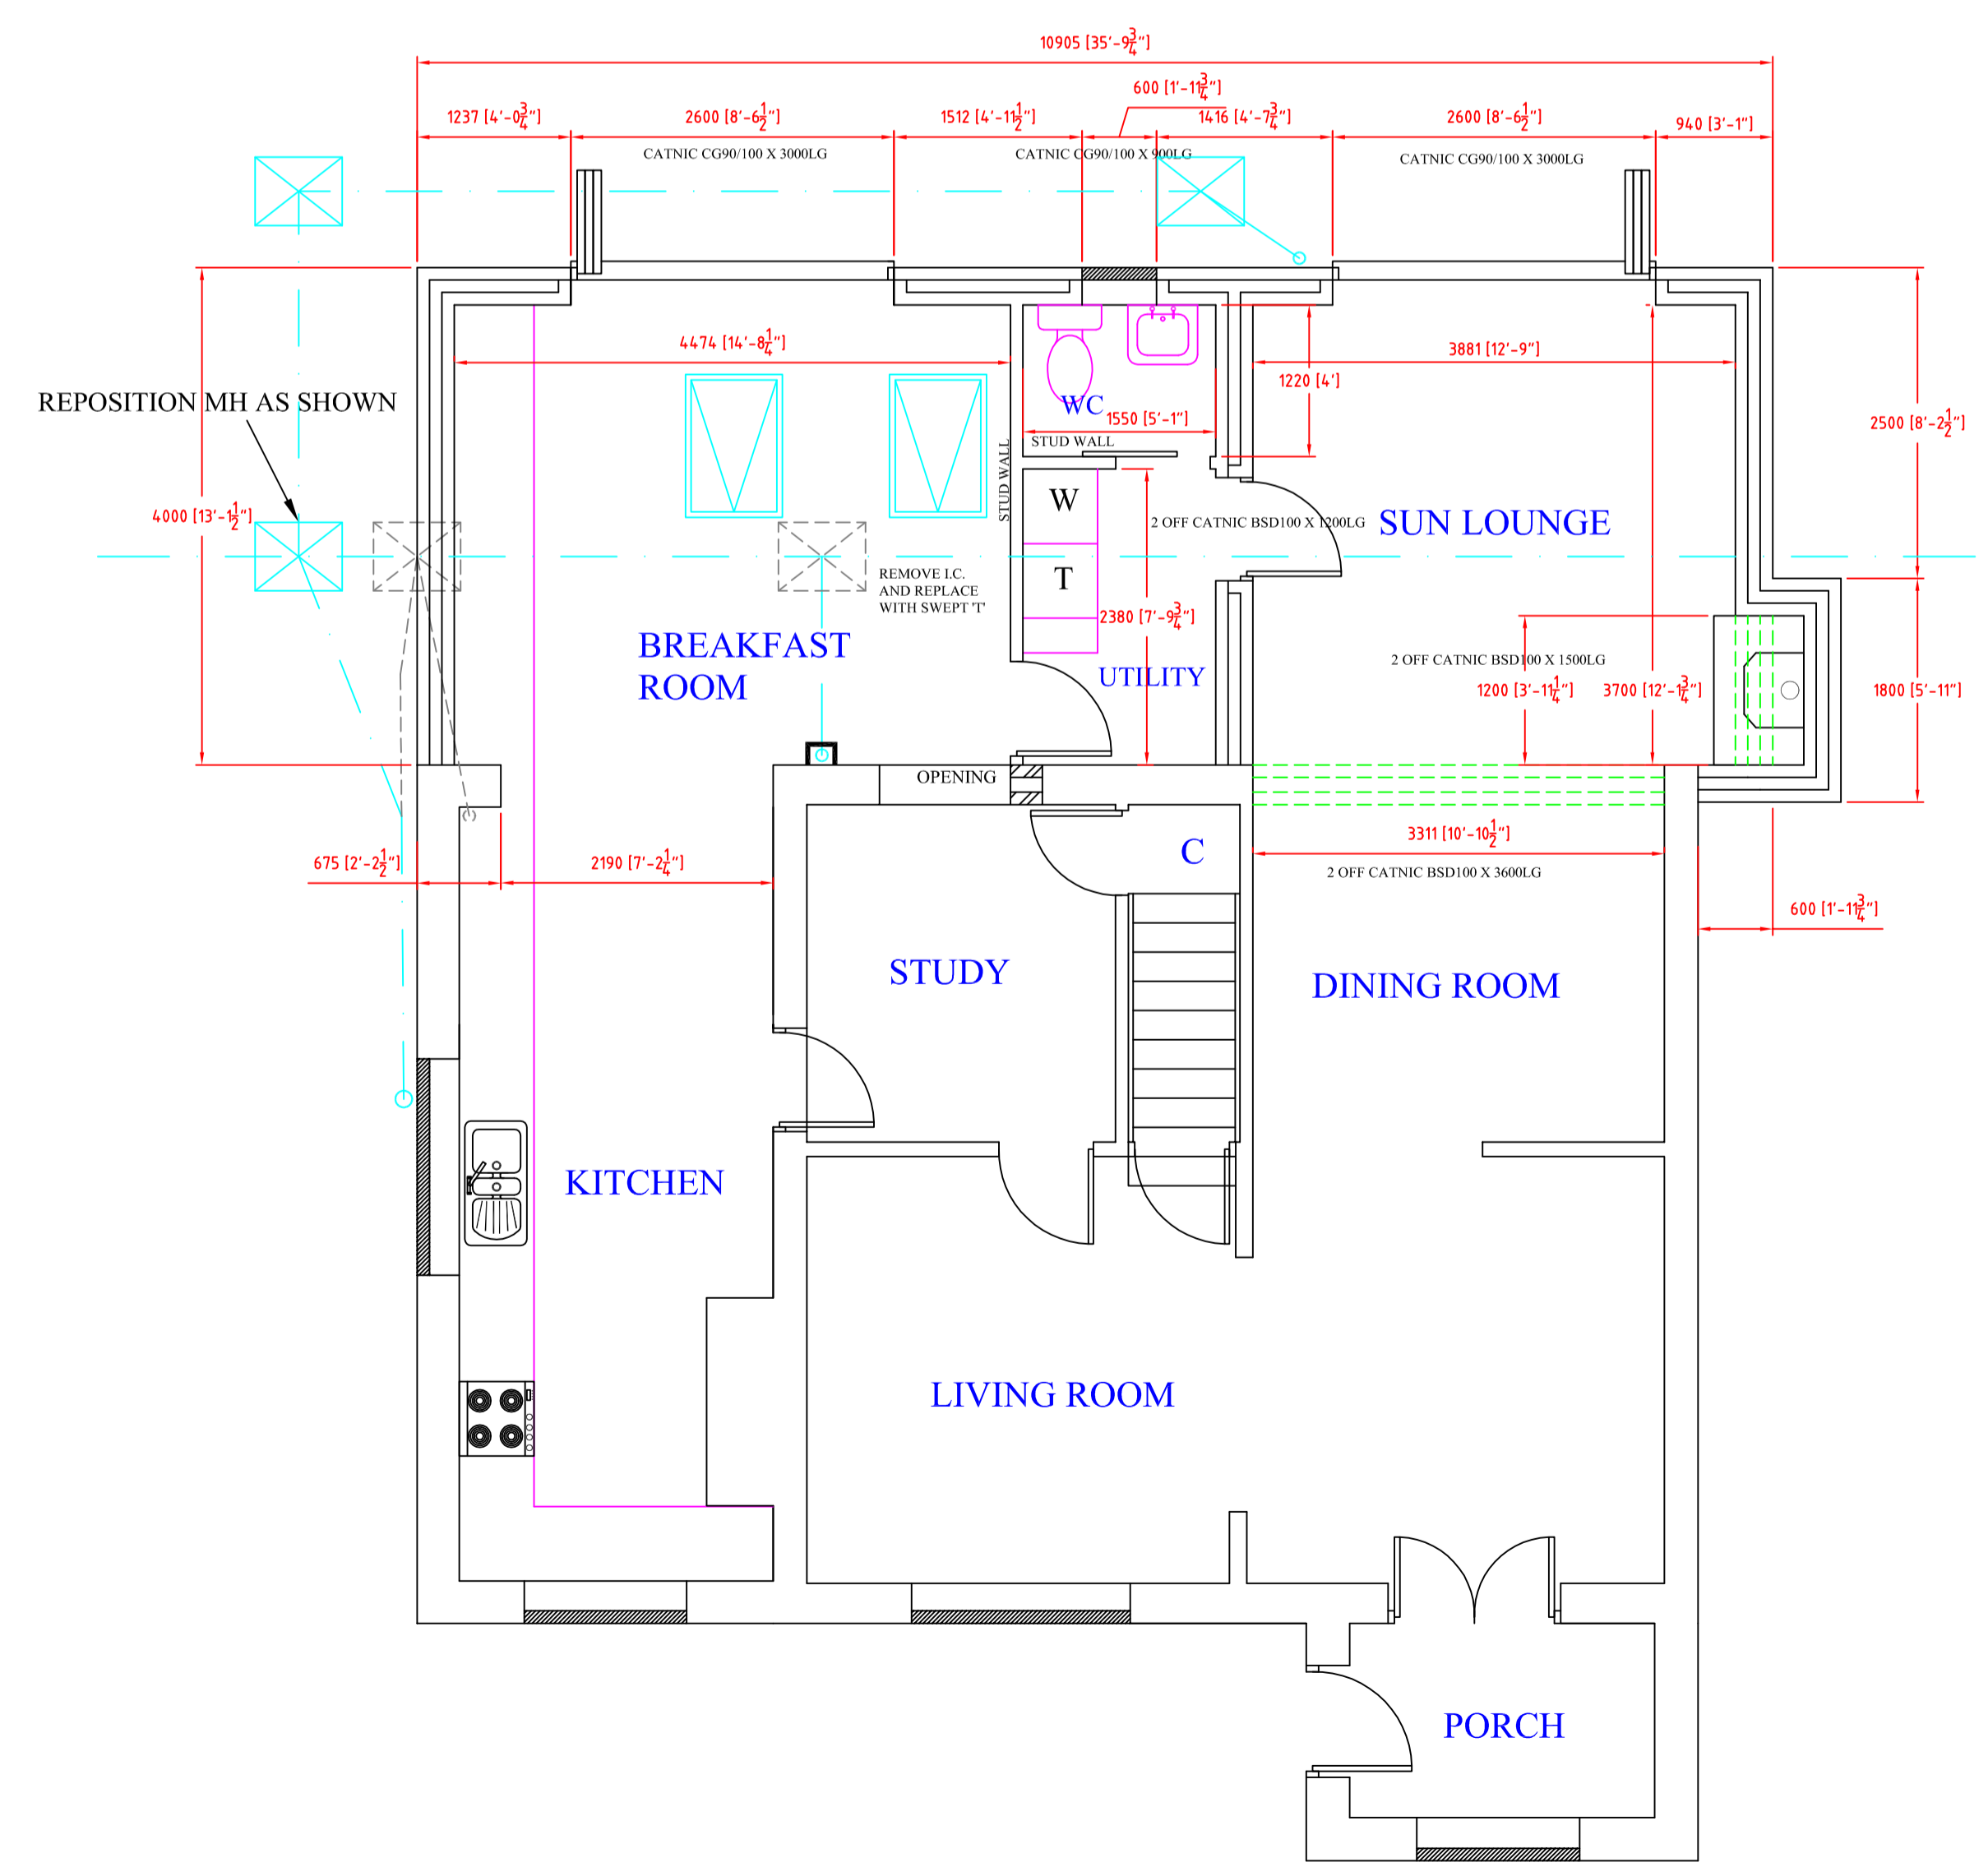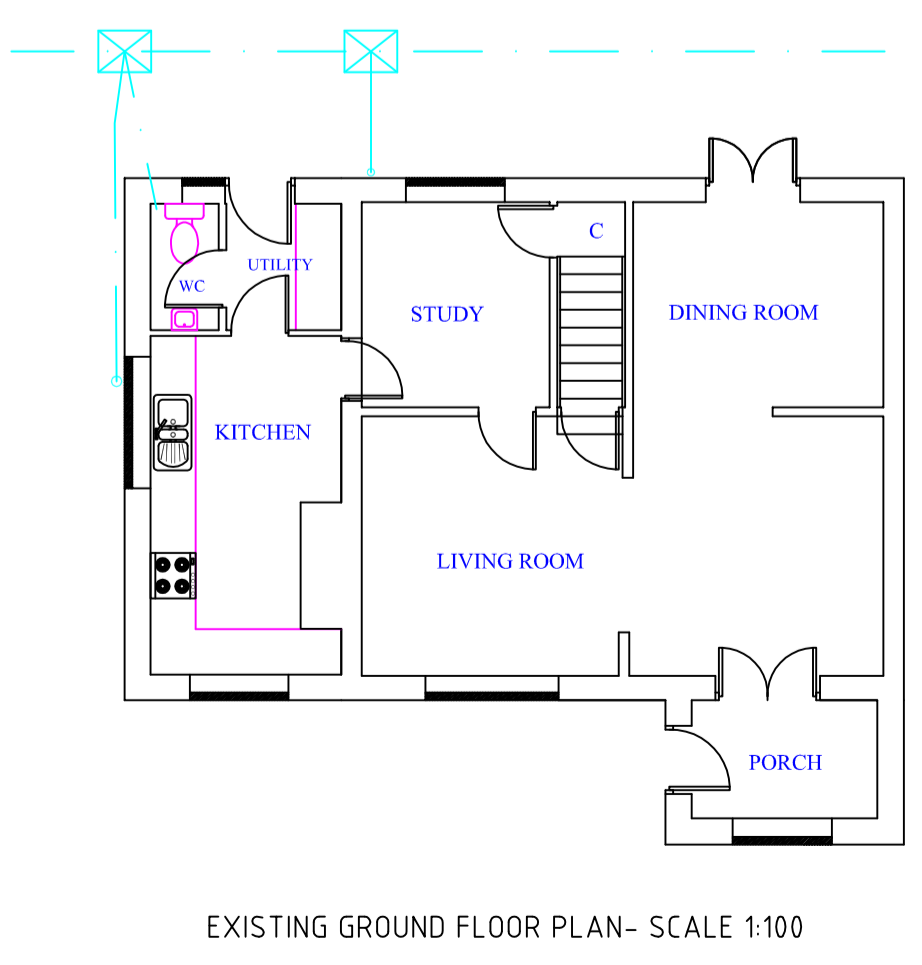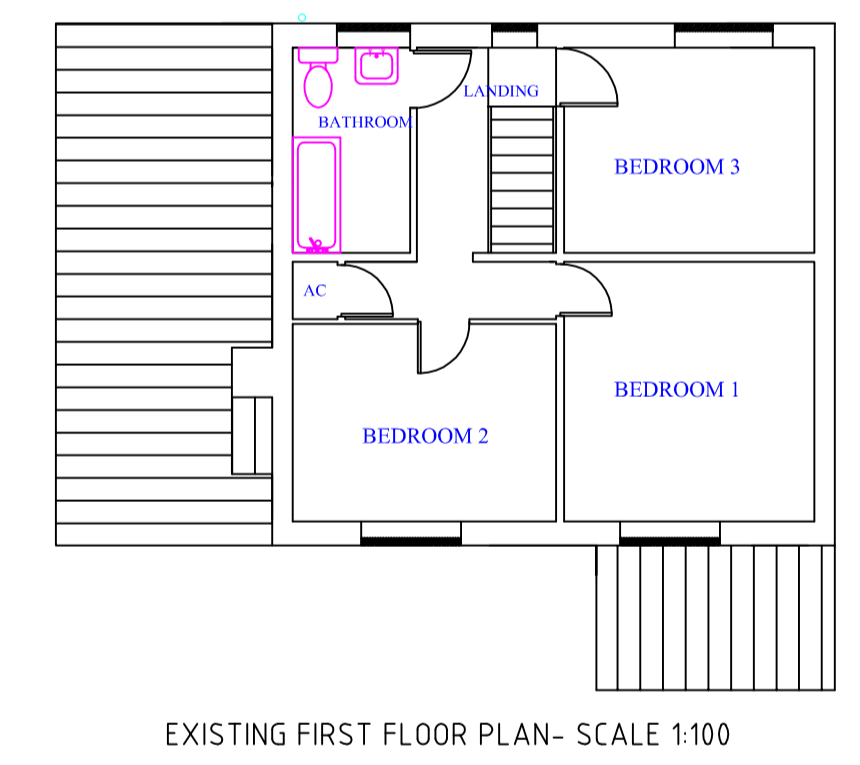

Client to arrange with contractor radiators and electrical sockets, lights and switch's as to positioning and location IF THERE IS A DISCREPANCY BETWEEN STRUCTURAL CALCS AND THE PLAN THEN YOU SHOULD GET IN TOUCH TO CLARIFY CORRECT INFO

PLAN REVISION 'A'
 SCALE 1:50 @ A1 SHEET 1 OF 1

Disclaimer
 The information on this plan is dimensionally and technically correct to the best of the draughtsmen's knowledge who takes no responsibility for any errors detected after Building and Planning Control approval.

HOUSE PLAN DRAWING SERVICES
 WOBURN HOUSE, PINE TREE CLOSE, WROOT
 DONCASTER, DN9 2BT, TEL (01302)772150
 MOBILE 07879-861191
 EXTN FOR MR & MRS GLYNN
 AT COBWEB COTTAGE, HIGH STREET, WROOT
 DONCASTER, S. YORKS
 DATE: 27/01/2020