

SITE LOCATION PLAN 144 High Street, Scunthorpe, DN15 6EN

AREA 2 HA

SCALE 1:1250 @ A2

CENTRE COORDINATES: 489400, 411382




SITE LOCATION PLAN
AREA 2 HA
SCALE 1:1250 on A4
CENTRE COORDINATES: 489400, 411382



Supplied by Streetwise Maps Ltd
www.streetwise.net
Licence No: 100047474
26/01/2021 23:52

— Boundary

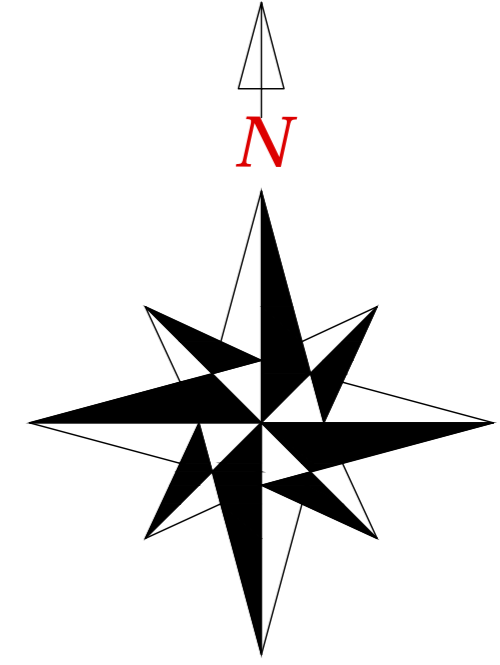

Revisions.	Date.	Approved.
All dimensions checked on site by contractor		

Notes:

THIS DRAWING IS TO BE CHECKED & VERIFIED BY THE CONTRACTOR PRIOR TO WORK COMMENCING ON SITE & ANY DISCREPANCY OR QUERY SHALL BE IMMEDIATELY REPORTED & RESOLVED BEFORE PROCEEDING WITH CONSTRUCTION.


Drawing Description: LOCATION PLAN
First floor flat conversion,
erection garage to the rear yard

Site: 144 High Street,
Scunthorpe
DN15 6EN

Client: Mr & Mrs Czopek

Date: 11/01/2021 **dwg no:** PPLP/144/HS/01/21
Scale: 1:1250 (as noted @A2) **Draw:** T.Zadrozny

This design remains copyright to Tomasz Zadrozny. Changes should be queried with the designer. Please check you are working off the most recent version of the plan. It is the responsibility of the crew members to ensure they are installing this rig to the appropriate safety standards. The designer is not responsible for this rig being installed incorrectly or unsafely. It is strongly recommended to verify all measurements on site. This drawing has been produced for Planning purposes only and should not be used for any other purpose. This drawings may be subject to amendments whilst seeking approvals from Local Authority. Work undertaken prior to consent is done so at client risk. Any surveyed information incorporated within this drawings cannot be guaranteed as accurate unless confirmed by fixed dimension check.

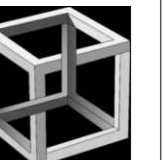

www.tomplan.co.uk
Architect drawing service

