



AMENDED

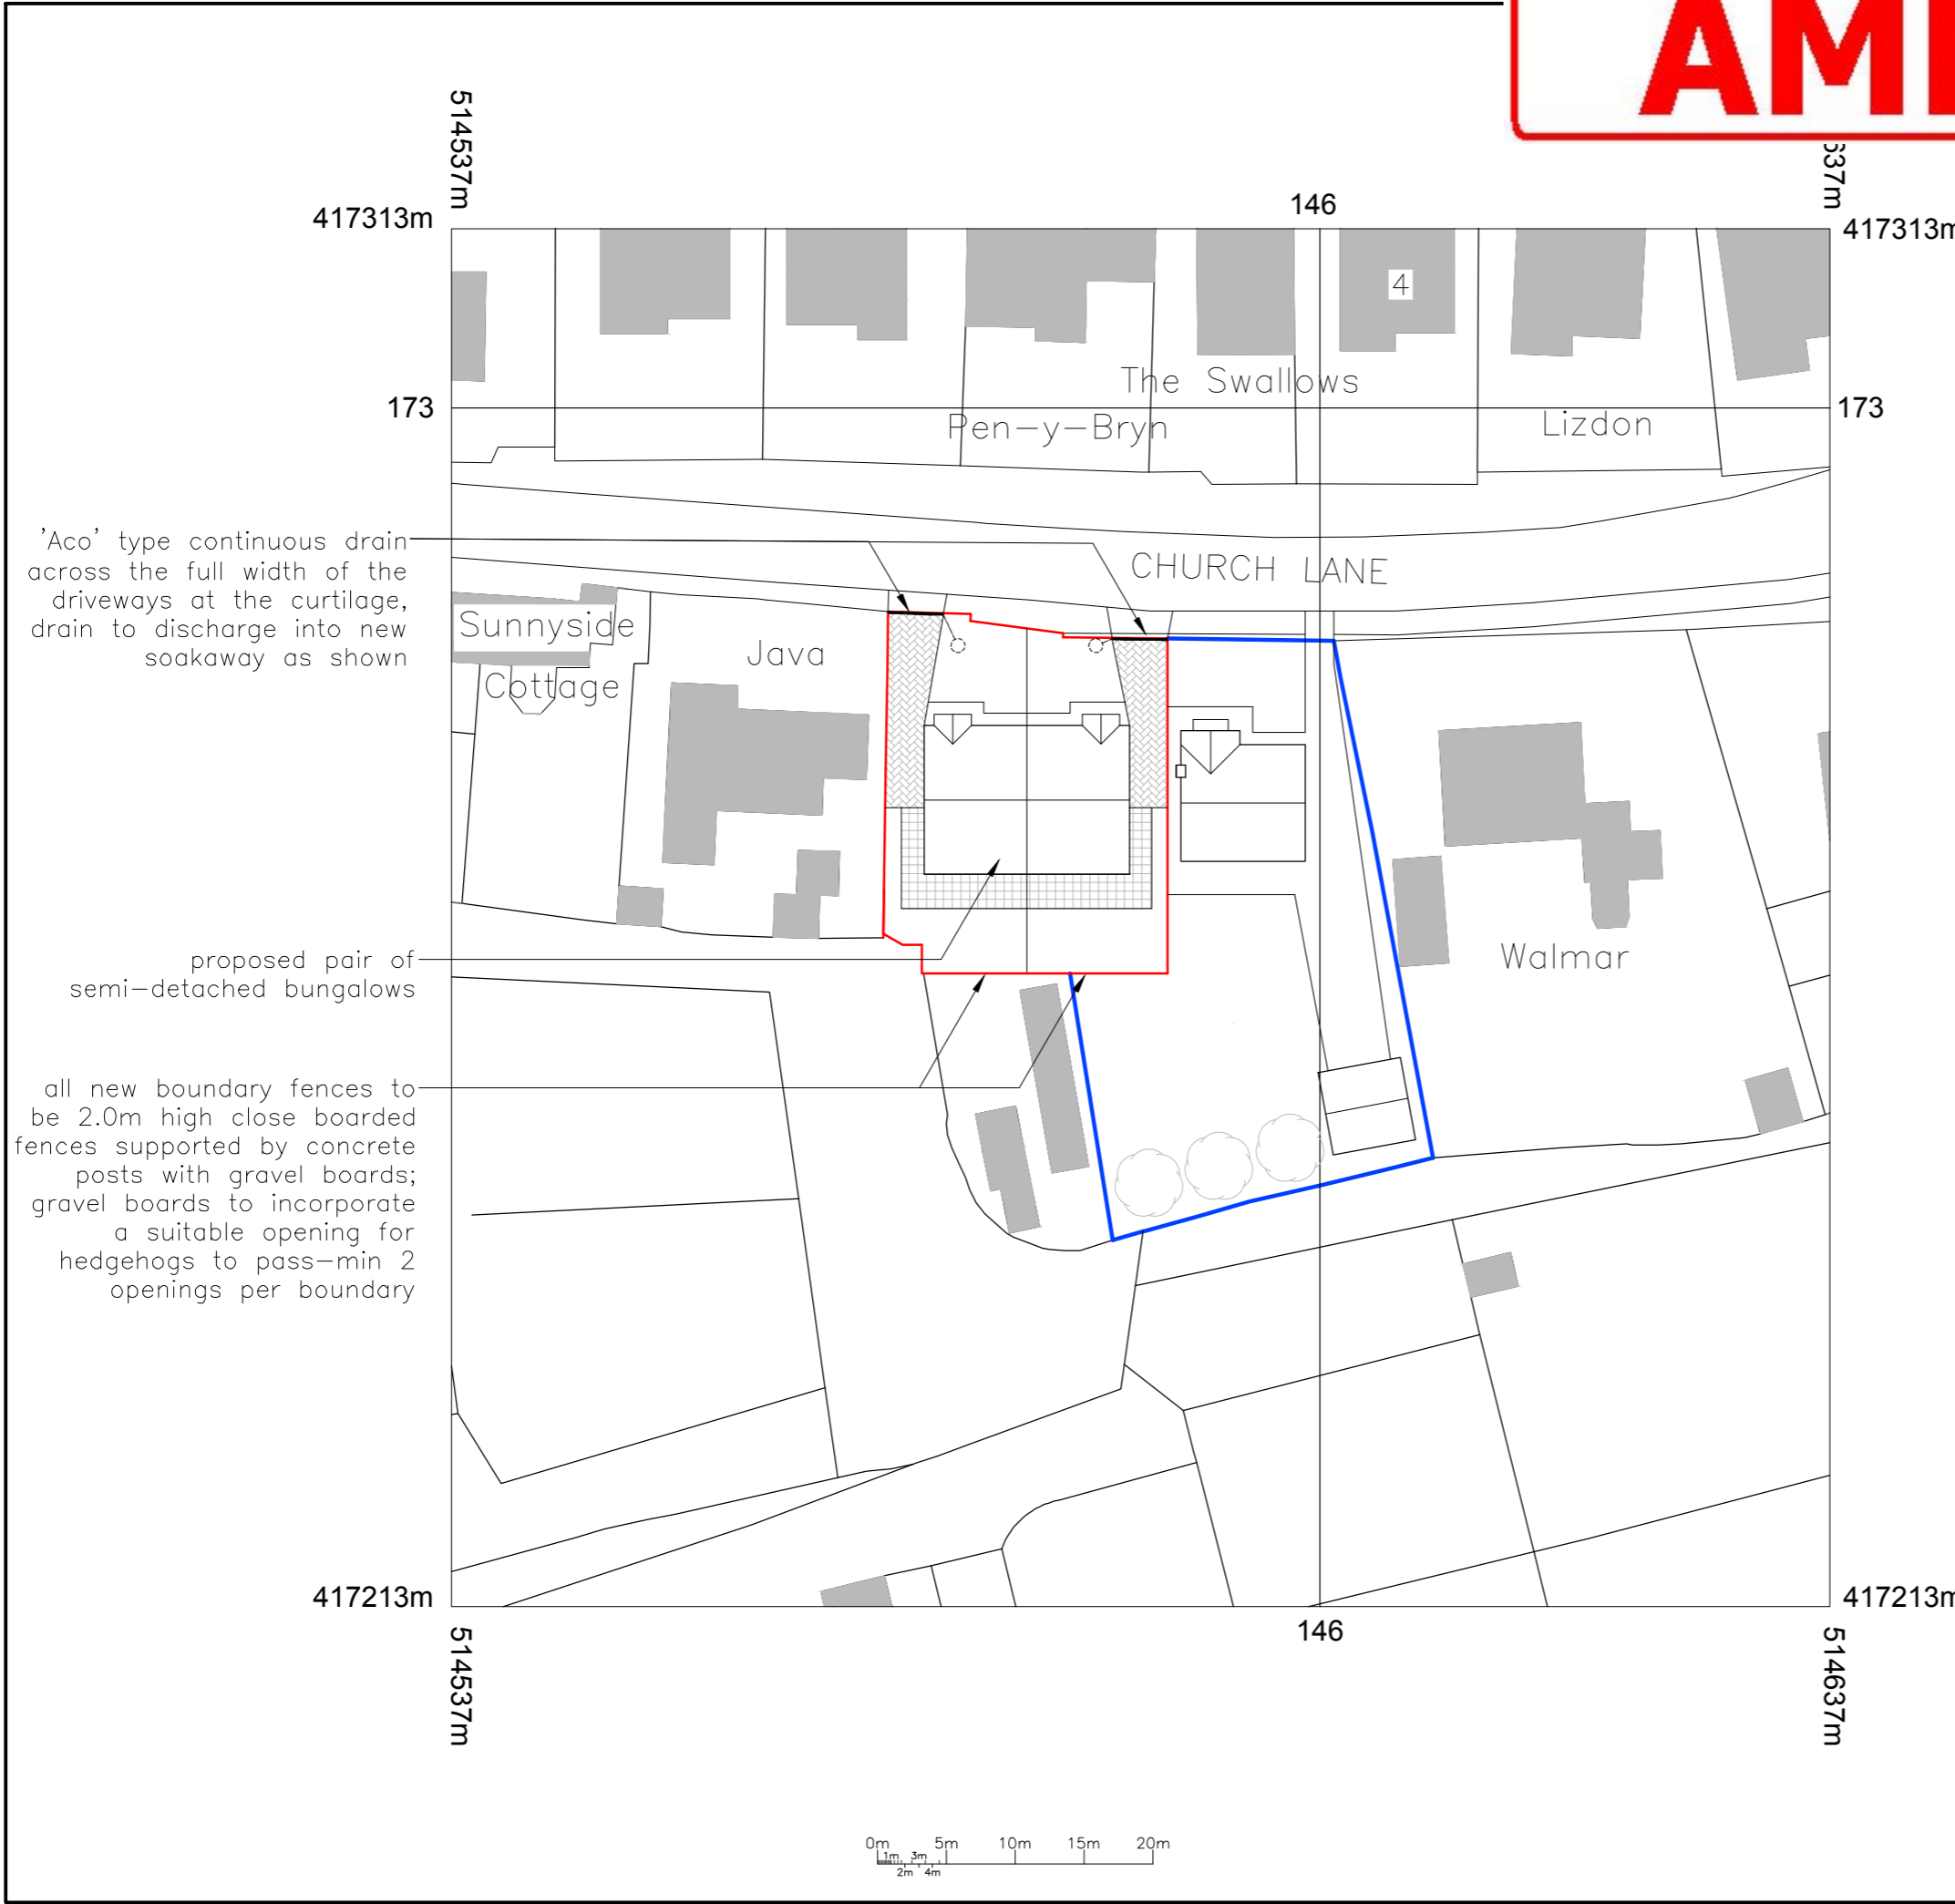

'Aco' type continuous drain across the full width of the driveways at the curtilage, drain to discharge into new soakaway as shown

proposed pair of semi-detached bungalows

all new boundary fences to be 2.0m high close boarded fences supported by concrete posts with gravel boards; gravel boards to incorporate a suitable opening for hedgehogs to pass—min 2 openings per boundary

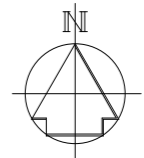

Date	Issue	Description
26/04/21	A	Driveway drainage information added.
12/03/21	0	Planning application issue.
01/02/21	P	Preliminary issue for comments.



JD Associates (Design Consultants) Ltd,
3 St James Road, Brigg, N Lincs. DN20 8DU.
 Tel; 07813 832310 e-mail; designs@jdassociates.co.uk

Client
Mr & Mrs A King,
34 Garden Village, N Killingholme,
N Lincs, DN40 3JR.

Project
Proposed semi-detached bungalows,
adj Craig Cottage, Church Lane,
N Killingholme, N Lincs, DN40 3JJ.
Proposed Site plan.

Date: January 2021	Scales: 1:500	Dwg Size: A3			
032021-04	Issue	<table border="1"> <tr> <td>P</td> <td>0</td> <td>A</td> </tr> </table>	P	0	A
P	0	A			