




SLUDGE BUILDING KIOSK PLAN
SCALE: 1 : 50

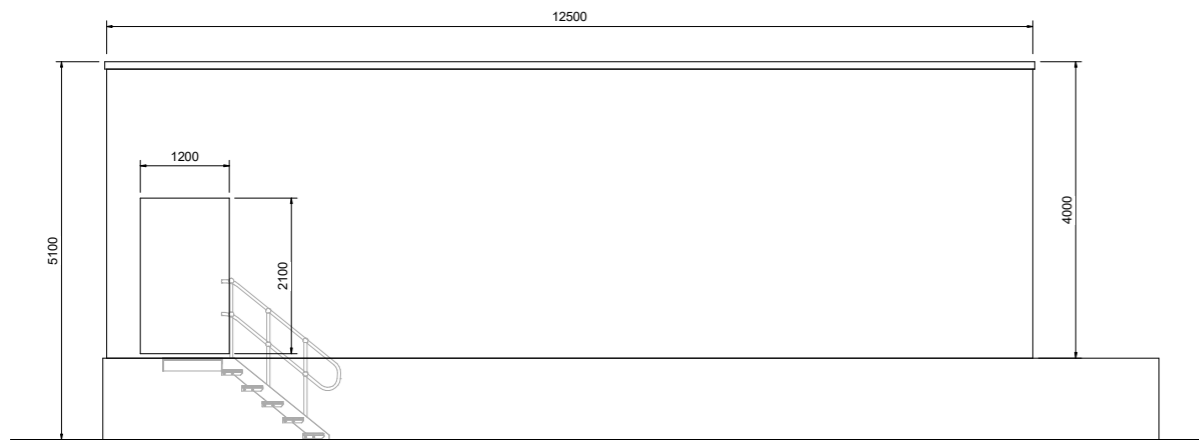

SLUDGE BUILDING KIOSK ELEVATION - A
SCALE: 1 : 50

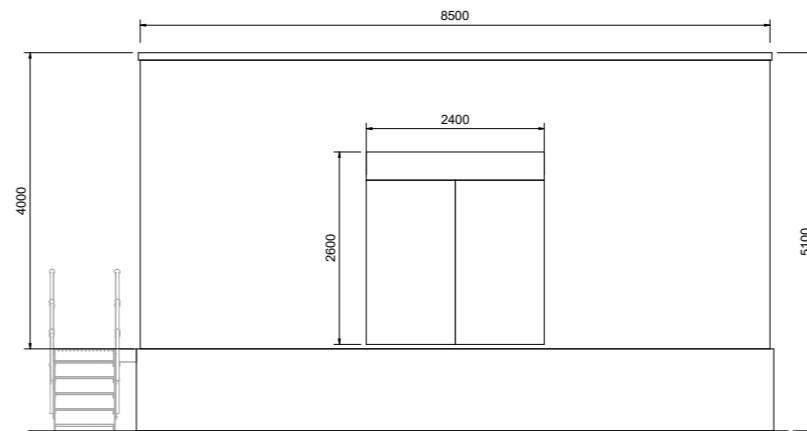

SLUDGE BUILDING KIOSK ELEVATION - C
SCALE: 1 : 50

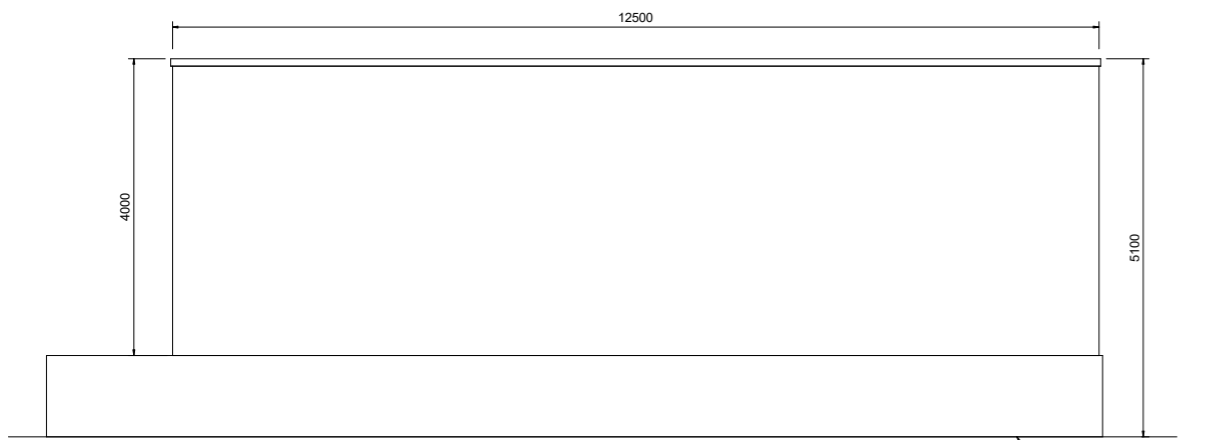

SLUDGE BUILDING KIOSK ELEVATION - B
SCALE: 1 : 50

REINFORCED CONCRETE
BASE SLAB



SLUDGE BUILDING KIOSK ELEVATION - D
SCALE: 1 : 50


**DO NOT SCALE
USE WRITTEN DIMENSIONS ONLY**

GENERAL NOTES

1. ALL DIMENSIONS ARE IN MILLIMETRES AND LEVELS IN METRES AOD UNLESS OTHERWISE STATED.
1. THIS DRAWING IS INTENDED FOR PLANNING PURPOSES AND MUST NOT BE USED FOR CONSTRUCTION.
3. ALL DIMENSIONS ARE INDICATIVE ONLY, AND MAY BE SUBJECT TO CHANGE.
4. KIOSK MATERIAL IS GRP AND COLOURED GREY (00-A-05)

REFERENCES

- | | |
|------------------------------|---|
| A7S13520-STW-XX-ZZ-DR-T-0001 | SITE LOCATION PLAN |
| A7S13520-STW-XX-ZZ-DR-T-0002 | EXISTING SITE LAYOUT PLANNING APPLICATION DRAWING |
| A7S13520-STW-XX-ZZ-DR-T-0003 | PROPOSED SITE LAYOUT PLANNING APPLICATION DRAWING |
| A7S13520-STW-XX-ZZ-DR-T-0004 | MAIN MCC KIOSK PLANNING APPLICATION DRAWING |

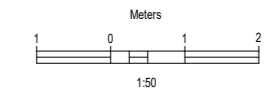

PROJECT TITLE:
**A7S13520
HAXEY GRAIZELOUND
STW AMP7 Q WFD**

DRAWING TITLE:
**MAIN SLUDGE BUILDING KIOSK DETAILS
PLANNING APPLICATION DRAWING**

DRAWING NO:
A7S13520-STW-XX-ZZ-DR-T-0005

SCALE:
1 : 50

SHEET SIZE:
A1

THIS DRAWING IS CONFIDENTIAL AND THE
PROPERTY OF SEVERN TRENT AND MUST NOT BE
REPRODUCED WITHOUT WRITTEN PERMISSION

QR CODE
PLACEMENT