
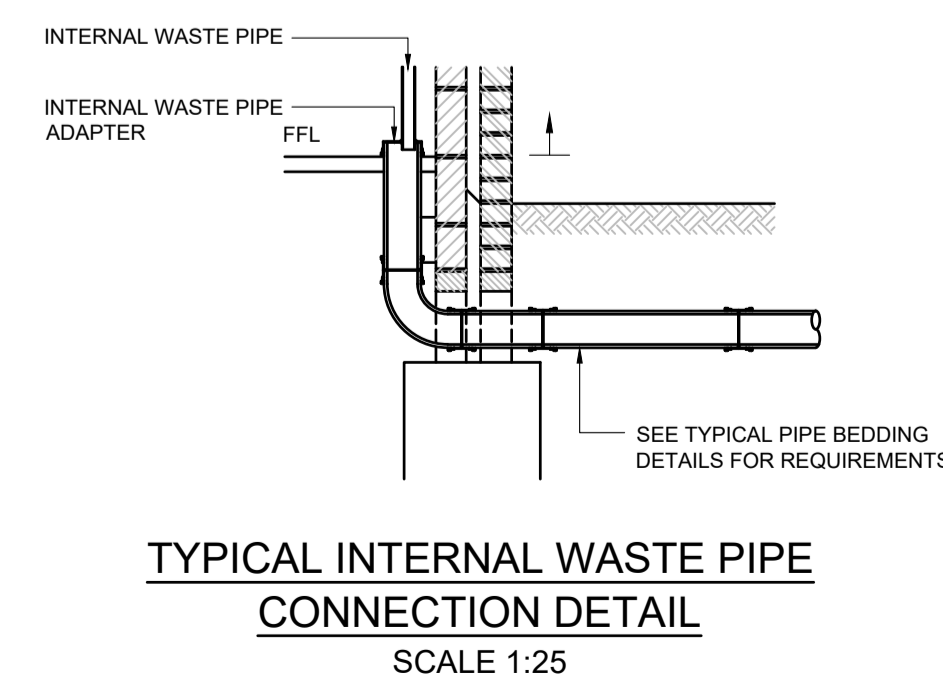


NOTE: WALLS FLOORS & FOUNDATIONS SHOWN ON THIS DRAWING ARE INDICATIVE ONLY. REFER TO STRUCTURAL ENGINEERS DRAWINGS FOR TYPICAL WALL/FLOOR/FOUNDATIONS SECTIONS.

TABLE B	
INSITU CONCRETE FOR USE IN GENERAL DRAINAGE WORKS	
CLASS 1 SULPHATE CONDITIONS:	
ADAPTABLE STANDARD WORKS AND AREAS SUBJECT TO HEAVY LOADING	GEN 3 or ST4
AREAS SUBJECT TO LIGHT LOADING eg HOUSING AND PRIVATE DRIVES, SMALL CAR PARKS	GEN1 or ST2
FOR BURIED CONCRETE EXPOSED TO OTHER SULFATE CONDITIONS:	
CLASS 2	FND 2
CLASS 3	FND 3
CLASS 4A	FND 4A
CLASS 4B	FND 4B

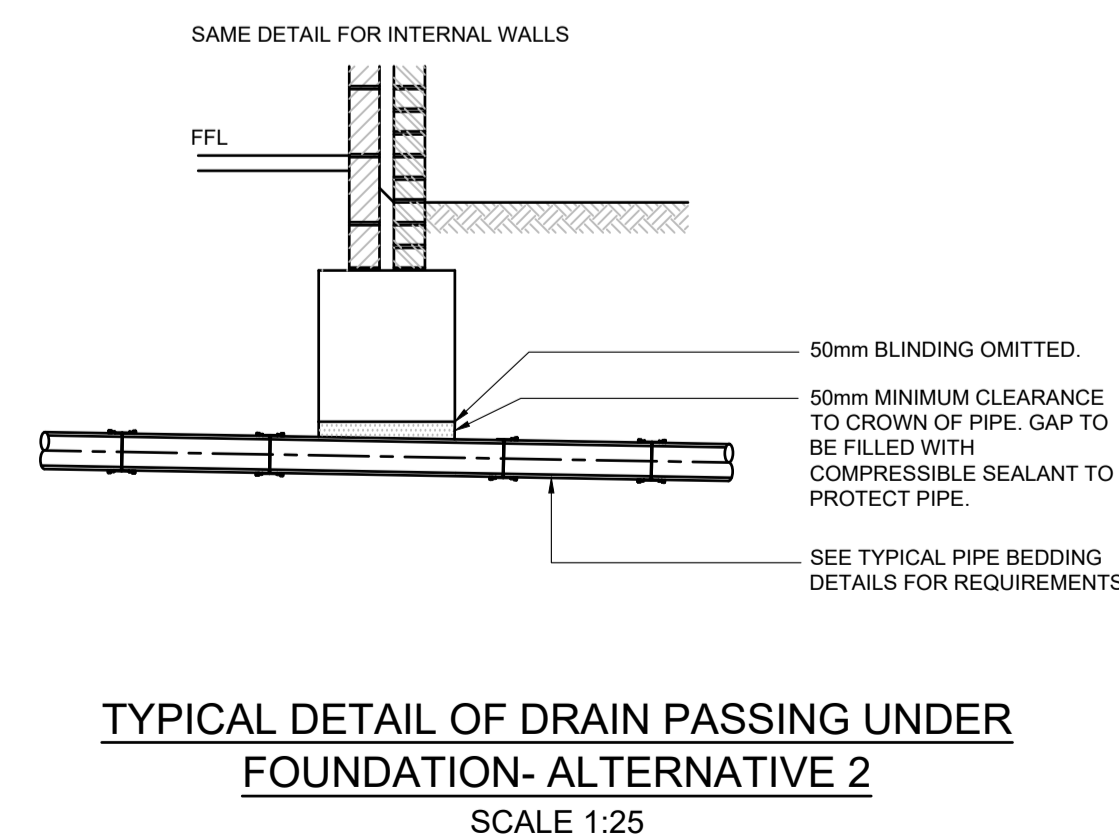

NOTES
CONTRACTORS MUST VERIFY ALL DIMENSIONS ON SITE BEFORE COMMENCING ANY WORK ON SHOP DRAWINGS
DO NOT SCALE FROM THIS DRAWING
RCD CONSULTANTS LTD COPYRIGHT

- NOTES
1. ALL DIMENSIONS IN MILLIMETERS UNLESS STATED OTHERWISE.
 2. DRAWING TO BE FOLLOWED IN CONJUNCTION WITH ALL ACCOMPANYING DRAWINGS AND SPECIFICATIONS AS LISTED IN THE CONTRACT DOCUMENTS.
 3. ALL BUILDING DRAINAGE TO BE INSTALLED AND TESTED IN COMPLIANCE WITH THE BUILDING REGULATIONS 2000 DRAINAGE AND WASTE DISPOSAL APPROVED DOCUMENT H 2002 EDITION.
 4. ALL COMPONENTS AND MATERIALS ARE TO BE MANUFACTURED AND SUPPLIED IN ACCORDANCE WITH THE RELEVANT BRITISH STANDARDS, AND LAID AND BACKFILLED IN ACCORDANCE WITH MANUFACTURERS INSTRUCTIONS AND THE RELEVANT BRITISH STANDARDS.
 5. THE CONTRACTOR SHALL, BEFORE COMMENCING THE WORKS, VERIFY ALL SITE AND SETTING OUT DIMENSIONS. THE CONTRACTOR SHALL BE RESPONSIBLE FOR THE TRUE AND PROPER SETTING OUT OF THE WORKS AND FOR THE CORRECTNESS OF THE POSITION, LEVELS, DIMENSIONS, AND ALIGNMENT OF ALL PARTS OF THE WORKS.
 6. SMALL LIGHTWEIGHT ACCESS COVERS SHOULD BE SECURED (FOR EXAMPLE WITH SCREWS) TO DETER UNAUTHORISED ACCESS.
 7. INSPECTION CHAMBERS AND MANHOLES IN BUILDINGS TO HAVE MECHANICALLY FIXED AIRTIGHT COVERS UNLESS THE DRAIN ITSELF HAS WATERTIGHT ACCESS COVERS.
 8. MANHOLES DEEPER THAN 1m TO HAVE GALVANISED STEEL STEP IRONS OR FIXED LADDERS.
 9. ALL ABOVE GROUND DRAINAGE TO INCORPORATE RODDING ACCESS FACILITIES.
 10. INSITU CONCRETE FOR USE IN GENERAL DRAINAGE WORKS, GRADE TO BS: 5328, USE AS SHOWN IN TABLE B.
 11. FOR COVER GRADE DETAILS AND TABLE REFER TO DRAWING 50.

P1	ISSUED FOR APPROVAL	29.02.16	MGC
REV	AMENDMENT	DATE	CHKD

FOR APPROVAL

RCD

RCD CONSULTANTS LTD
23 HASTINGS ROAD ROAD, MAIDSTONE, KENT, ME15 7SH
MOBILE: 07702 052 137
EMAIL: ray@rcd-uk.com

CLIENT
QUDOS HOMES LTD

PROJECT
PROPOSED RESIDENTIAL DEVELOPMENT
WEST STREET
SCAWBY

DRAWING TITLE
PRIVATE DRAINAGE
CONSTRUCTION DETAILS
SHEET 2 OF 2

CIVILS

SCALE AS SHOWN
DRAWN BY RAC
CHECKED MGC
DATE JUNE 2016

DRAWING NUMBER 1161-1001-CIV-51
REVISION P1