


SECTION 12

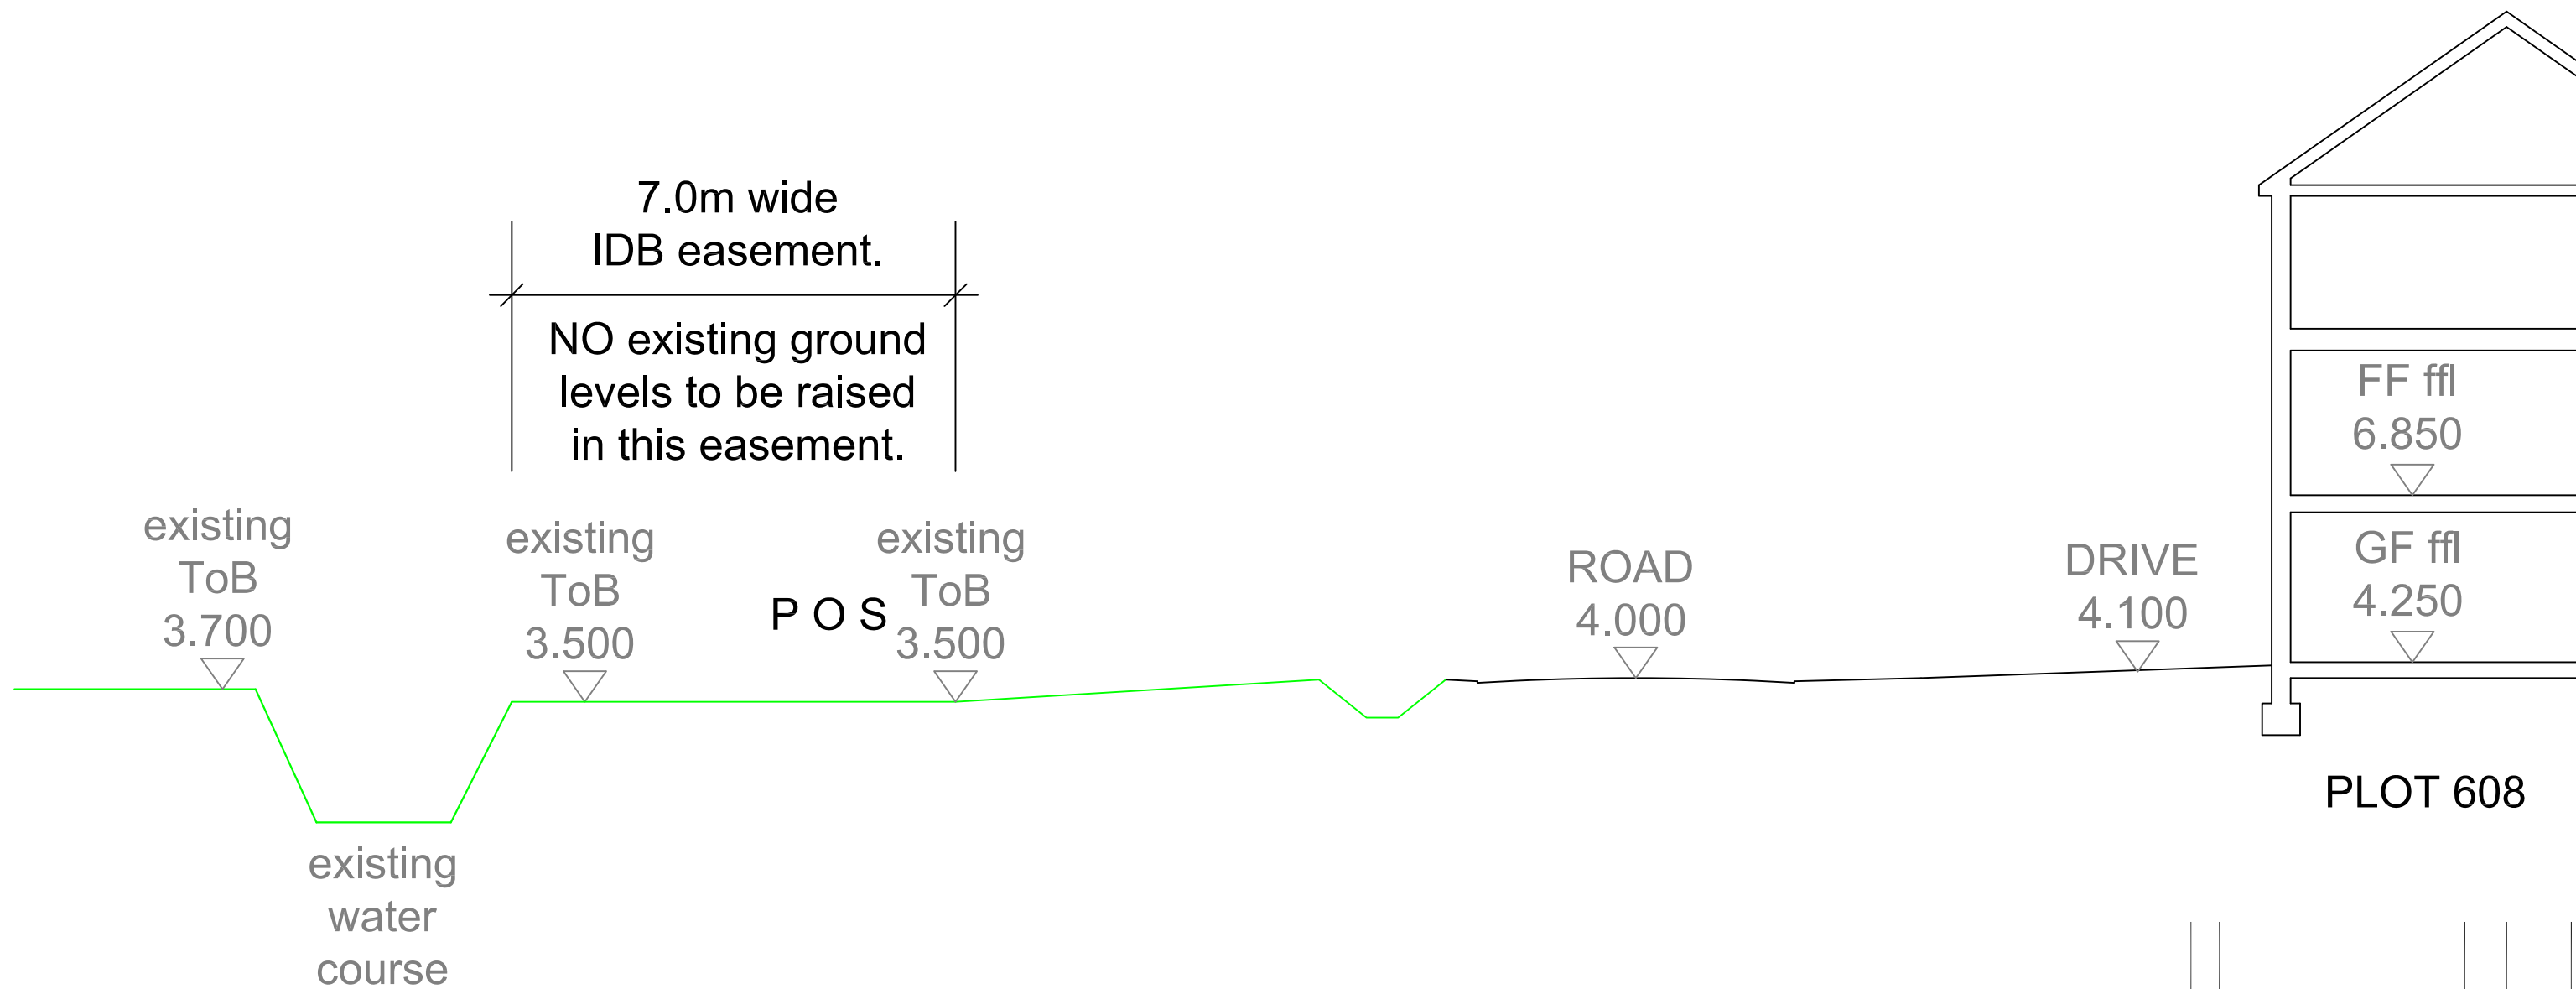

Rev:	Details:	Drawn by:	Date Approved:
------	----------	-----------	----------------

KEIGAR HOMES LTD
 KEIGAR LODGE
 CANBERRA VIEW
 BARTON-UPON-HUMBER
 NORTH LINCOLNSHIRE
 DN15 5GR
 Tel: 01652 631939 Fax: 01652 631938



Project Title:
 Residential Development at
 FALKAND WAY phase 5 & 6
 BARTON UPON HUMBER

Drawing Title:
 CROSS SECTION 12
 AGAINST WATER COURSE

Drawn by: MdS Date: 24.09.21 Scale: 1/100@A3

Drawing No: FW / 146 / 512