


E
3 PROPOSED UNIT 1 SEMI DETACHED
SCALE 1:50 @ A1

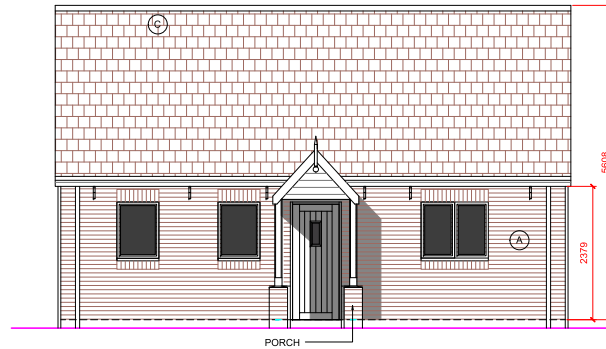


E
1 PROPOSED UNIT 1 SEMI DETACHED
SCALE 1:50 @ A1




E
4 PROPOSED UNIT 1 SEMI DETACHED
SCALE 1:50 @ A1

MATERIALS
A - BRICKWORK
B - VERTICAL TIMBER SYNTHETIC
BOARDING
C - SLATE TILES

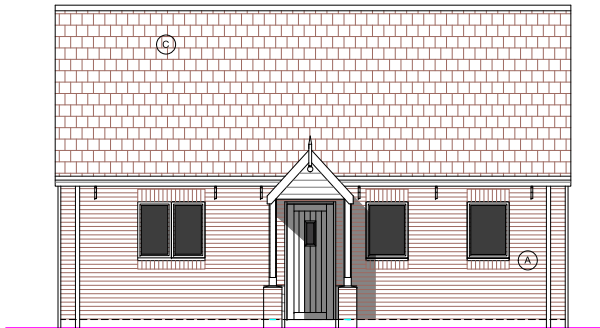

E
2 PROPOSED UNIT 1 SEMI DETACHED
SCALE 1:50 @ A1

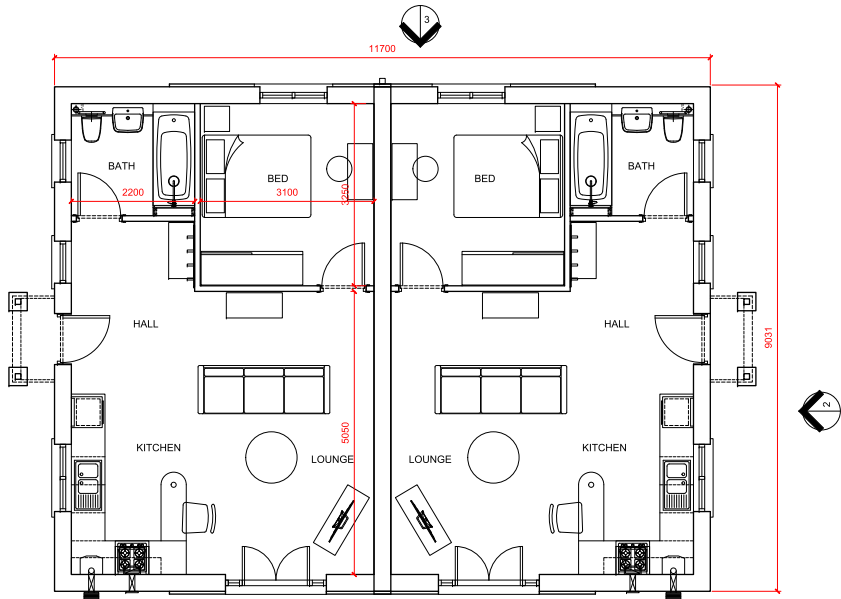

P
100 PROPOSED UNIT 1 SEMI DETACHED
SCALE 1:50 @ A1

REVISIONS				
REV	DATE	DESCRIPTION	CHECKED	APPROVED
01	220421	PLANNING APPLICATION		
02	130721	PLANNING APPLICATION ELEVATION I2 ADDED		

CLIENT	
PROPOSED RESIDENTIAL DEVELOPMENT	
DRAWING TITLE	
PROPOSED PLANS AND ELEVATIONS SEMI DETACHED UNIT 1	
SCALE	AS SHOWN
DRAWING NO.	21-13-102
REV.	02