


Note:  
Do not scale from this drawing. All discrepancies should be reported to the drawing office. This drawing should be read in conjunction with the standard construction specification and standard details. All intellectual property rights are the copyright of Truelove Property & Construction Ltd ©.

DEVELOPMENT CONTROL SECTION  
09 MAR 2016  
DATE RECEIVED  
Referred To

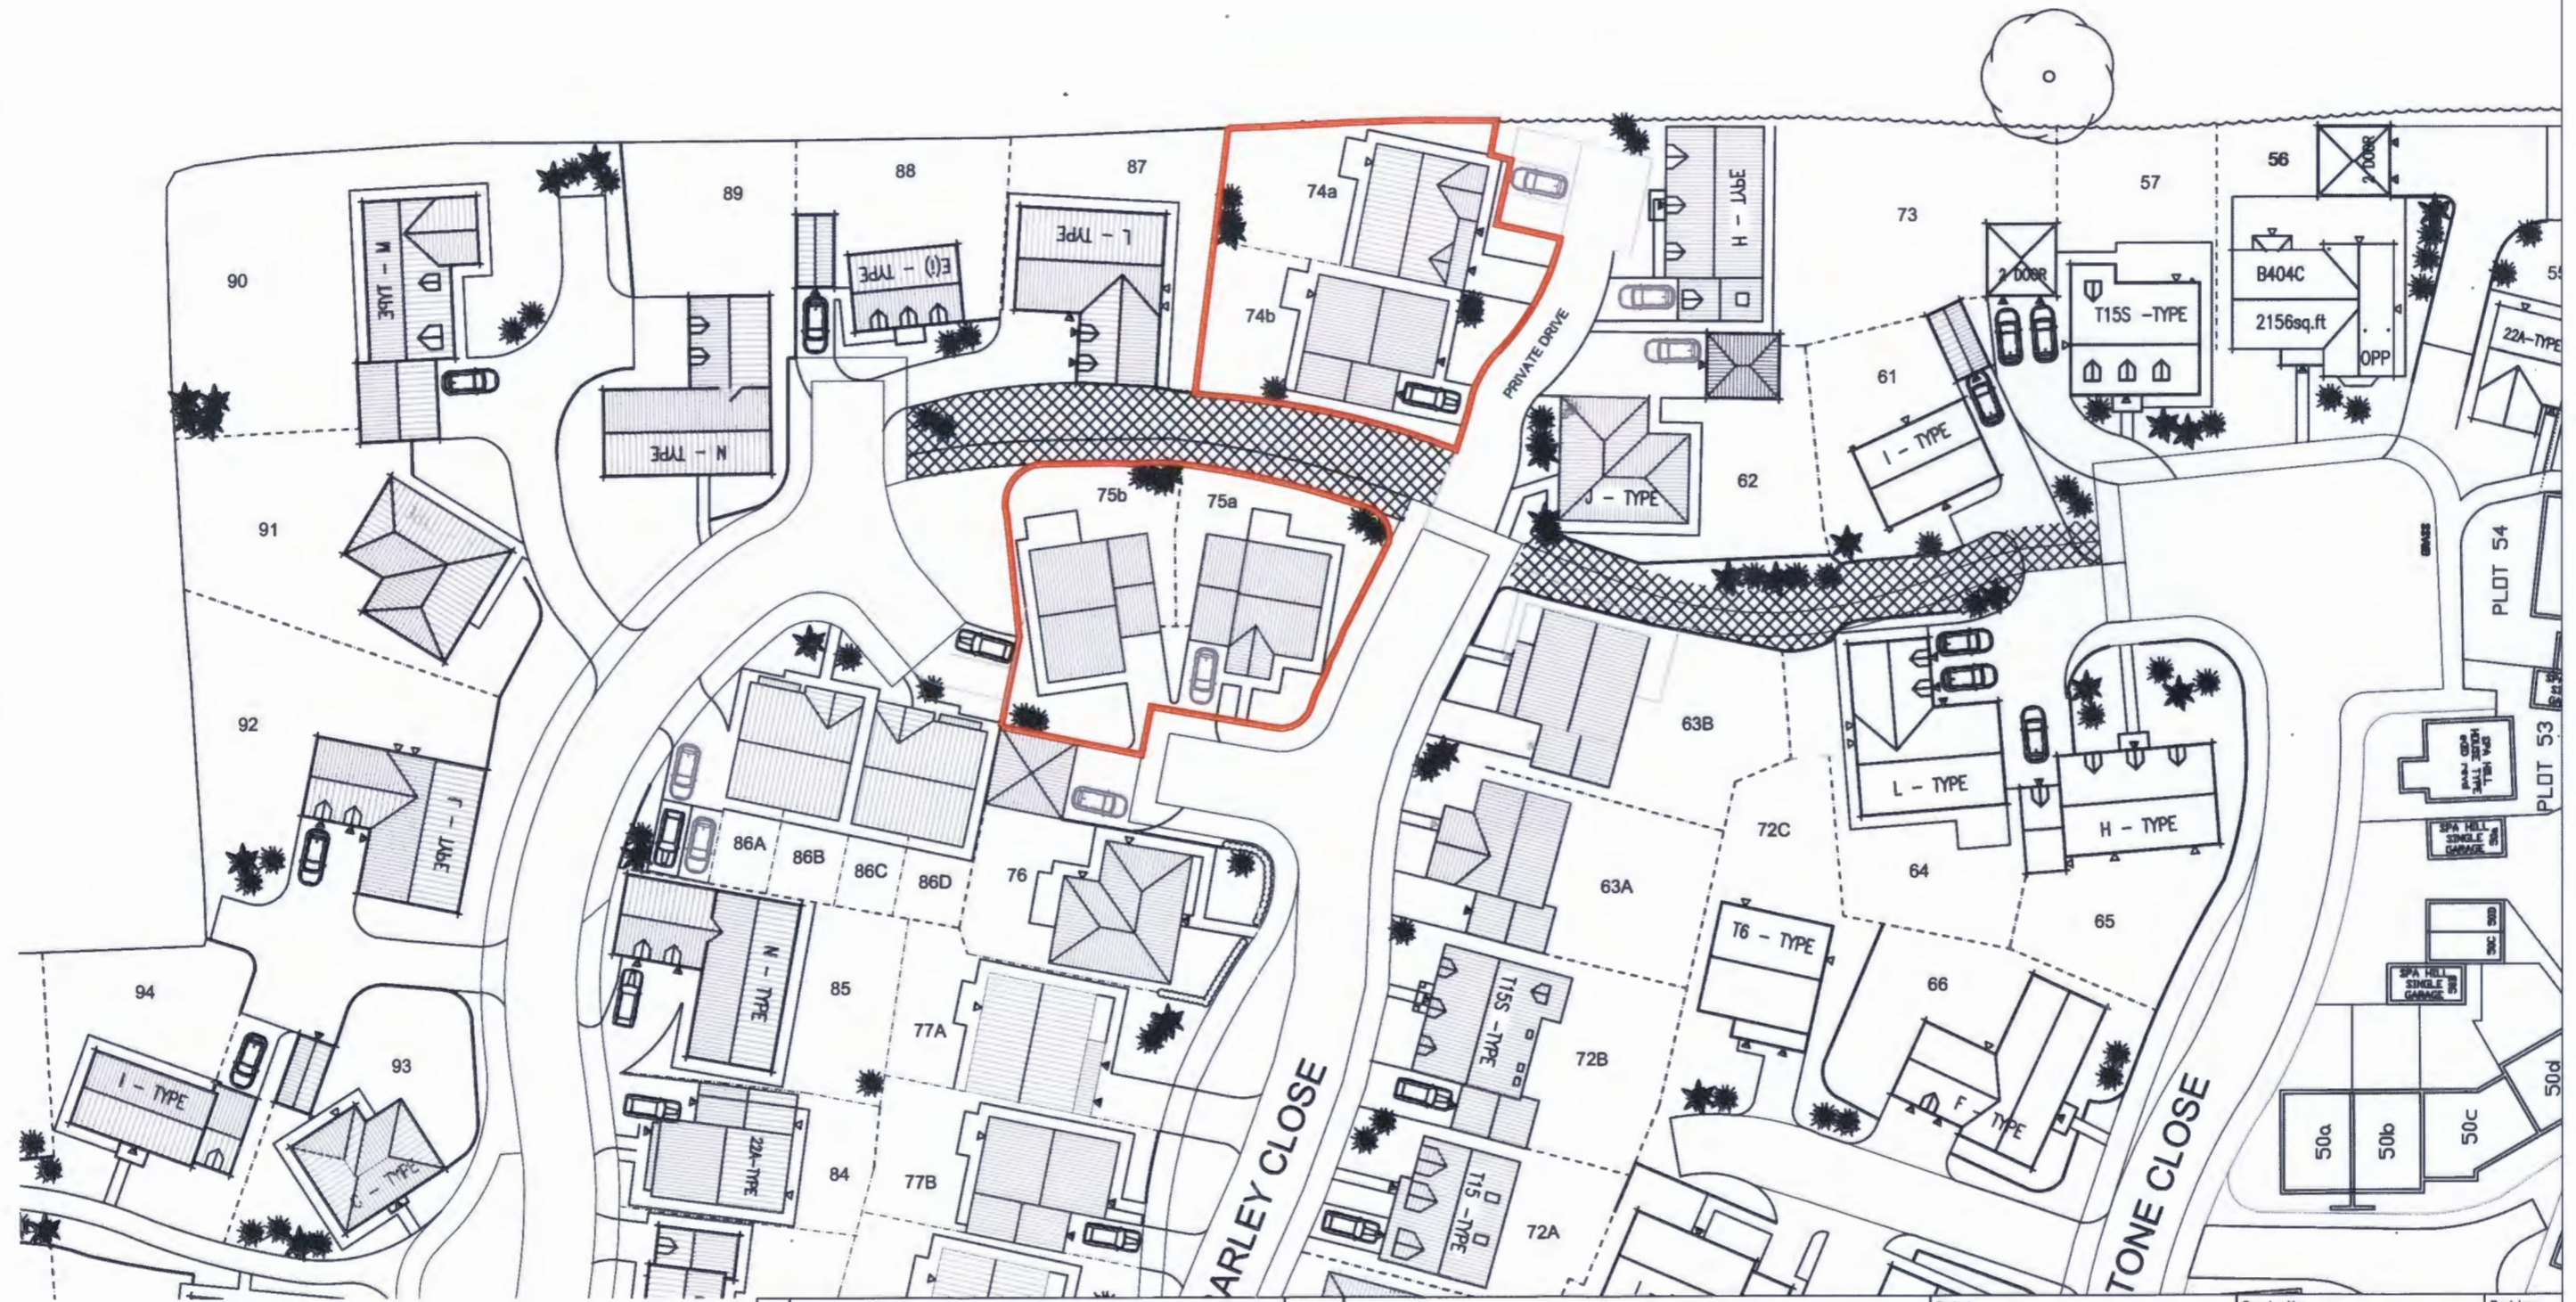

Revisions

Truelove Property & Construction Ltd  
4A Eastgate,  
Lincoln,  
LN2 1QA  
www.trueloveproperty.co.uk  
Tel: 01522 526979  
Fax: 01522 527599

**Truelove Property & Construction Ltd**  
- established 1968 -

Project:  
Windmill Plantation  
Kirton In Lindsey  
Title:  
Plots 74a, 74b, 75a & 75b  
Site Layout

Drawing No: <b>TL014-SP-05</b>	Revision: -
Scale: 1:500 @ A3	Date: 25.02.16