


Ordnance Survey

Crown Copyright and database right 2015

Ordnance Survey License: 100048957

Reproduction in whole or part is prohibited
without the prior permission of Ordnance Survey

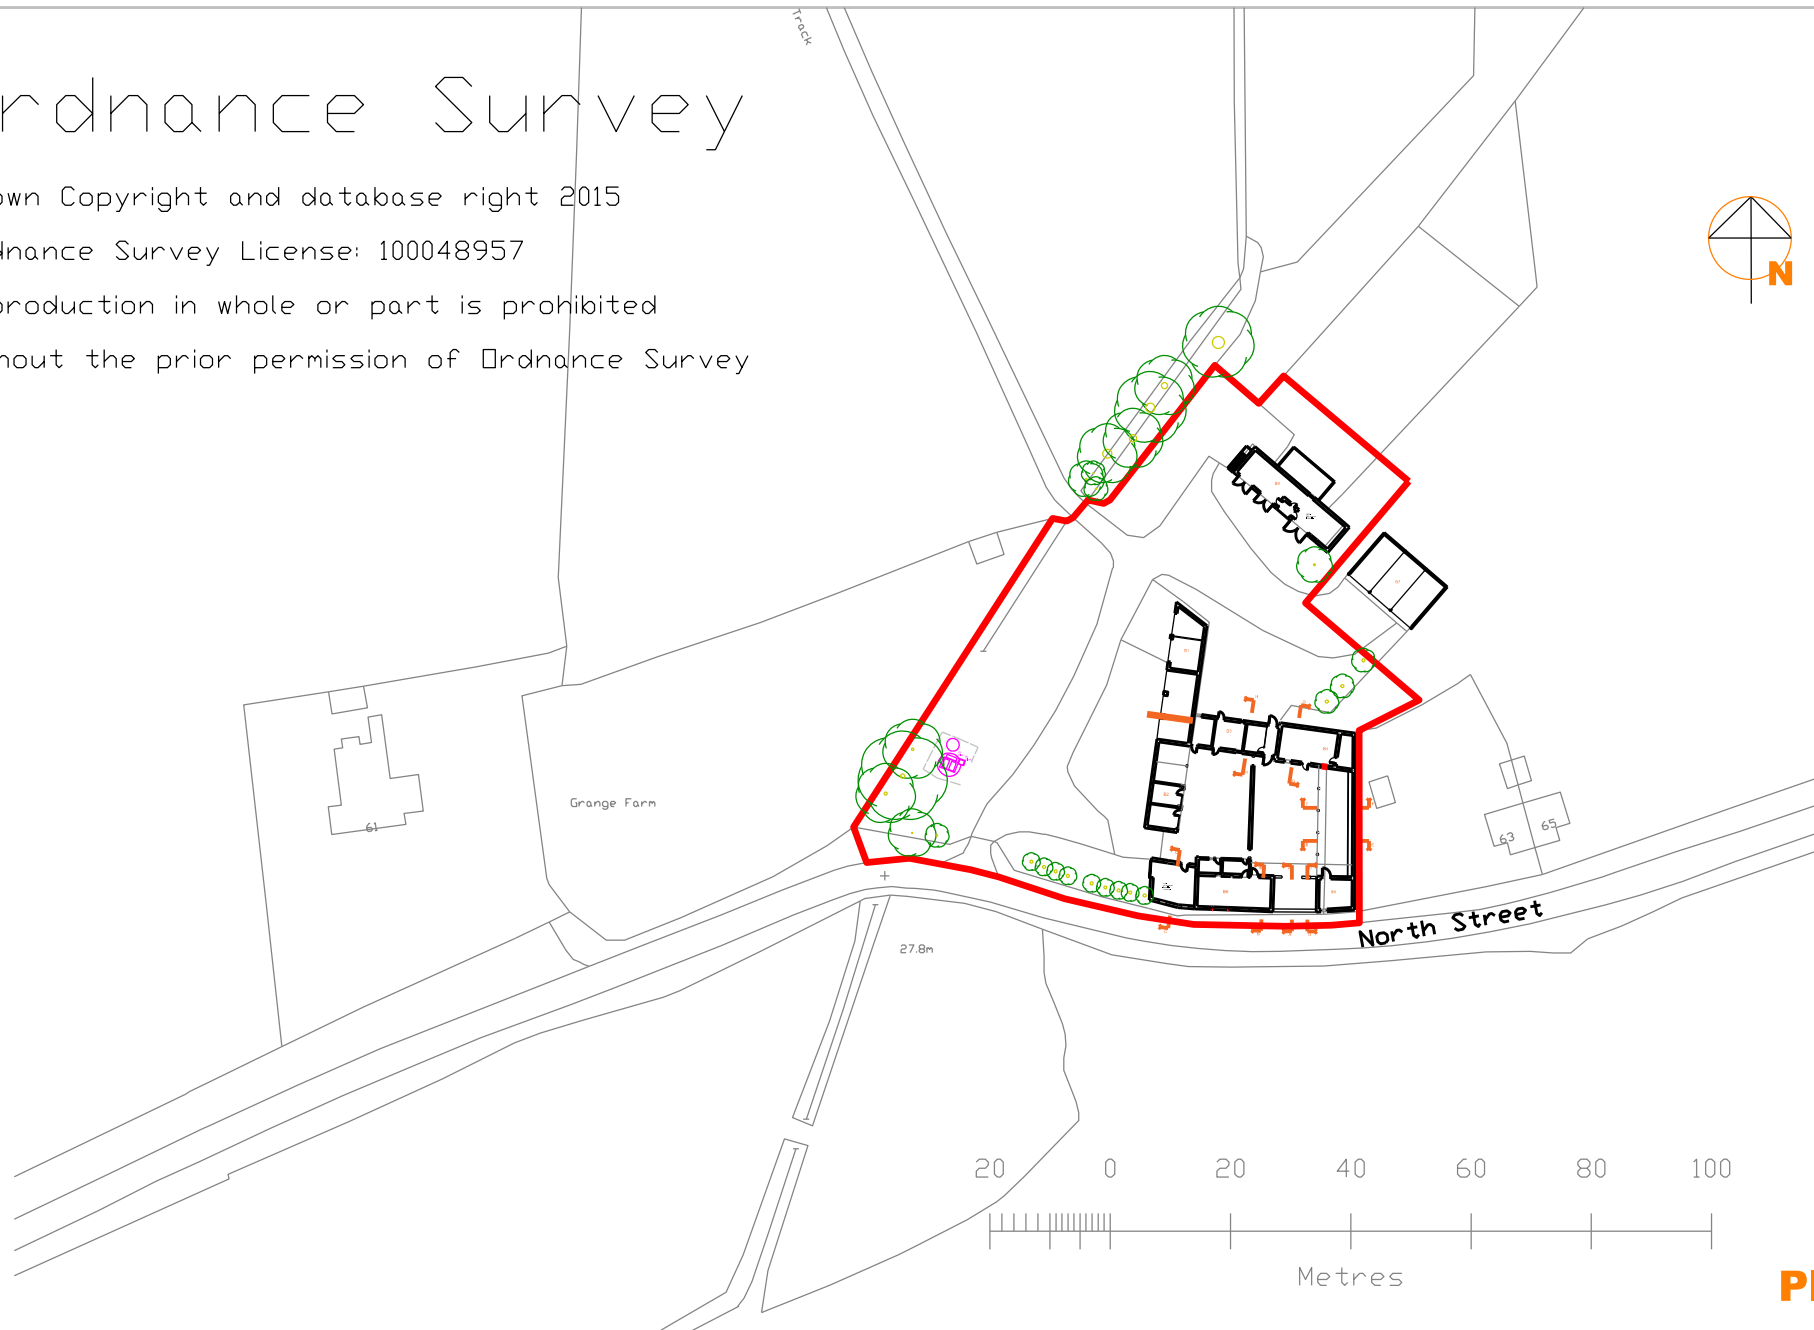

Planning

ETTRIDGE ARCHITECTURE LTD

www.ettridge.net

52-54 PRESTONGATE, HESSLE
EAST RIDING OF YORKSHIRE, HU13 0RE

Scheme: Roxby Grange, North Street, Roxby
Client: DDM

Date: October 2022
Drawing: OS Plan

Scale: 1:1250 @ A4
Number: 22 41 666