


NOTES:

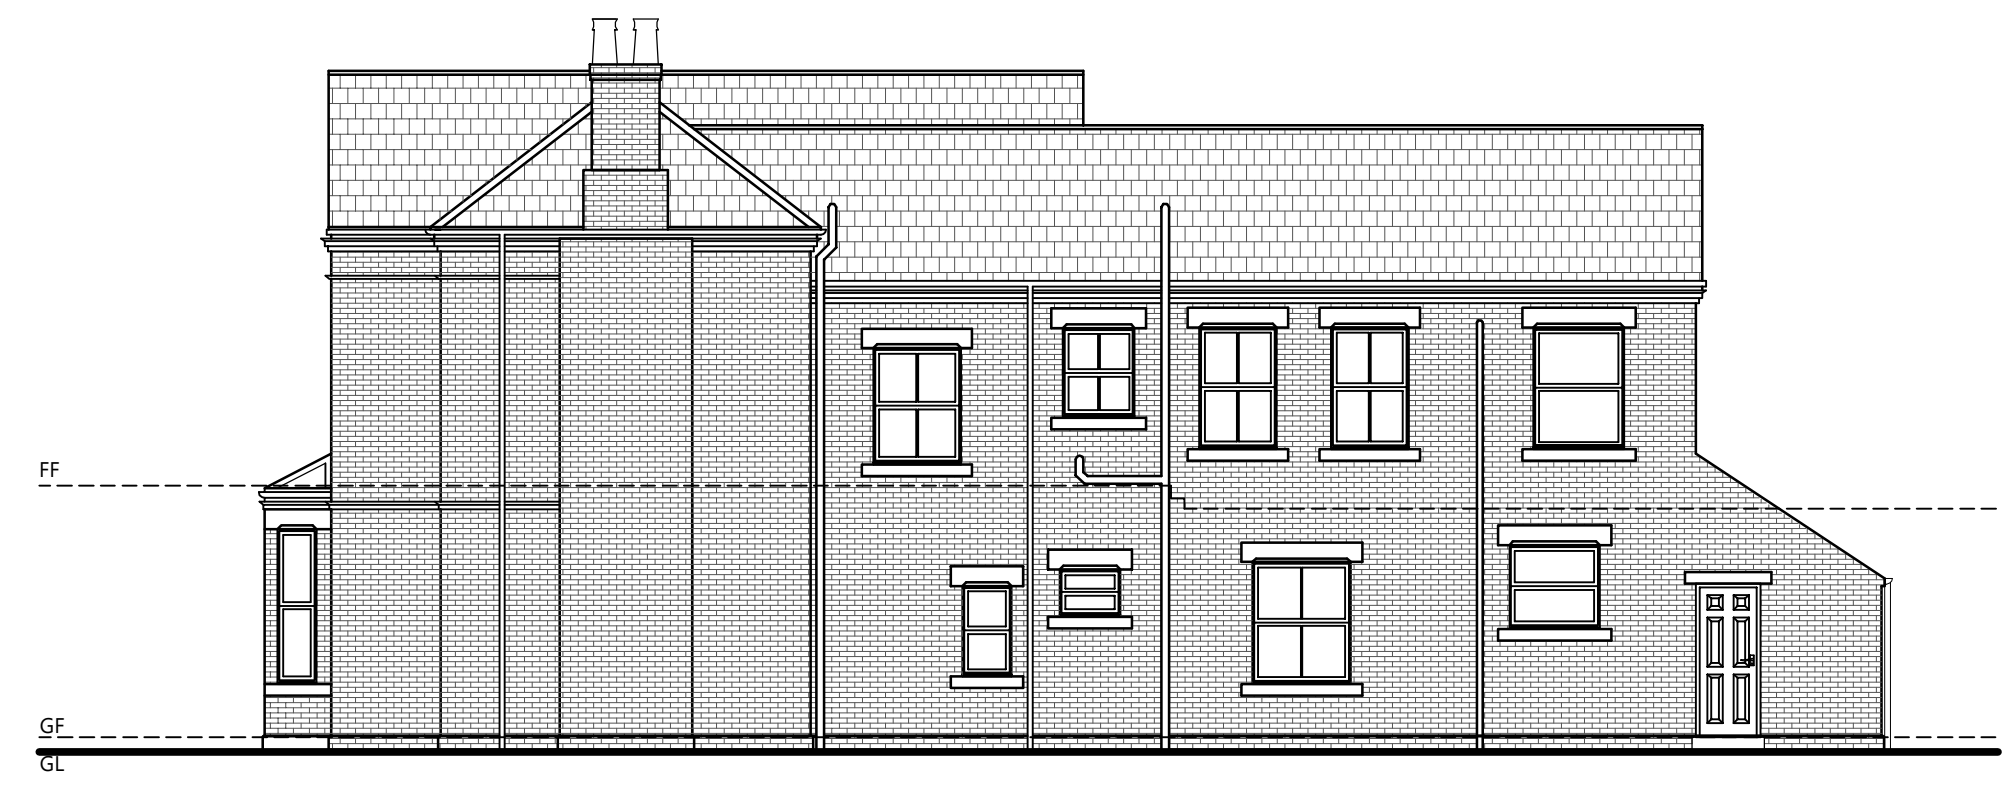

ELEVATION A



ELEVATION B



ELEVATION C



ELEVATION D

Ref	Date	Revision	Initial

Project / Client:
**EXTENSION AND ALTERATIONS
 TO 1-8 CONWAY HOUSE
 FOR SANCTUARY HOUSING
 c/o GARATH LANE**

Drawing Title:
SURVEY ELEVATIONS

	John Hill Associates Ltd, 6 Shaw Wood Way, Shaw Wood Business Park, Doncaster, DN2 5TB
	01302 364565 enquiries@j-h-a.co.uk www.j-h-a.co.uk
	Scale: 1:100
	Date: DECEMBER 2020

Drawn By: CW	Checked By: MMS
---------------------	------------------------

Drawing No: 20/121/04	Sheet Size: A1
---------------------------------	--------------------------