


This drawing has been prepared in accordance with the scope of LincDesign Ltd appointment with its client and is subject to the terms and conditions of that appointment. LincDesign Ltd accepts no liability for any use of this document other than by its client and only for the purposes for which it was prepared and provided. Set out dimensions are based on design drawings supplied by the client. The title boundaries as shown hereon have been determined by plan dimensions only and not by field survey. It is the responsibility of the contractor to check all dimension and details for overall accuracy prior to construction onsite.

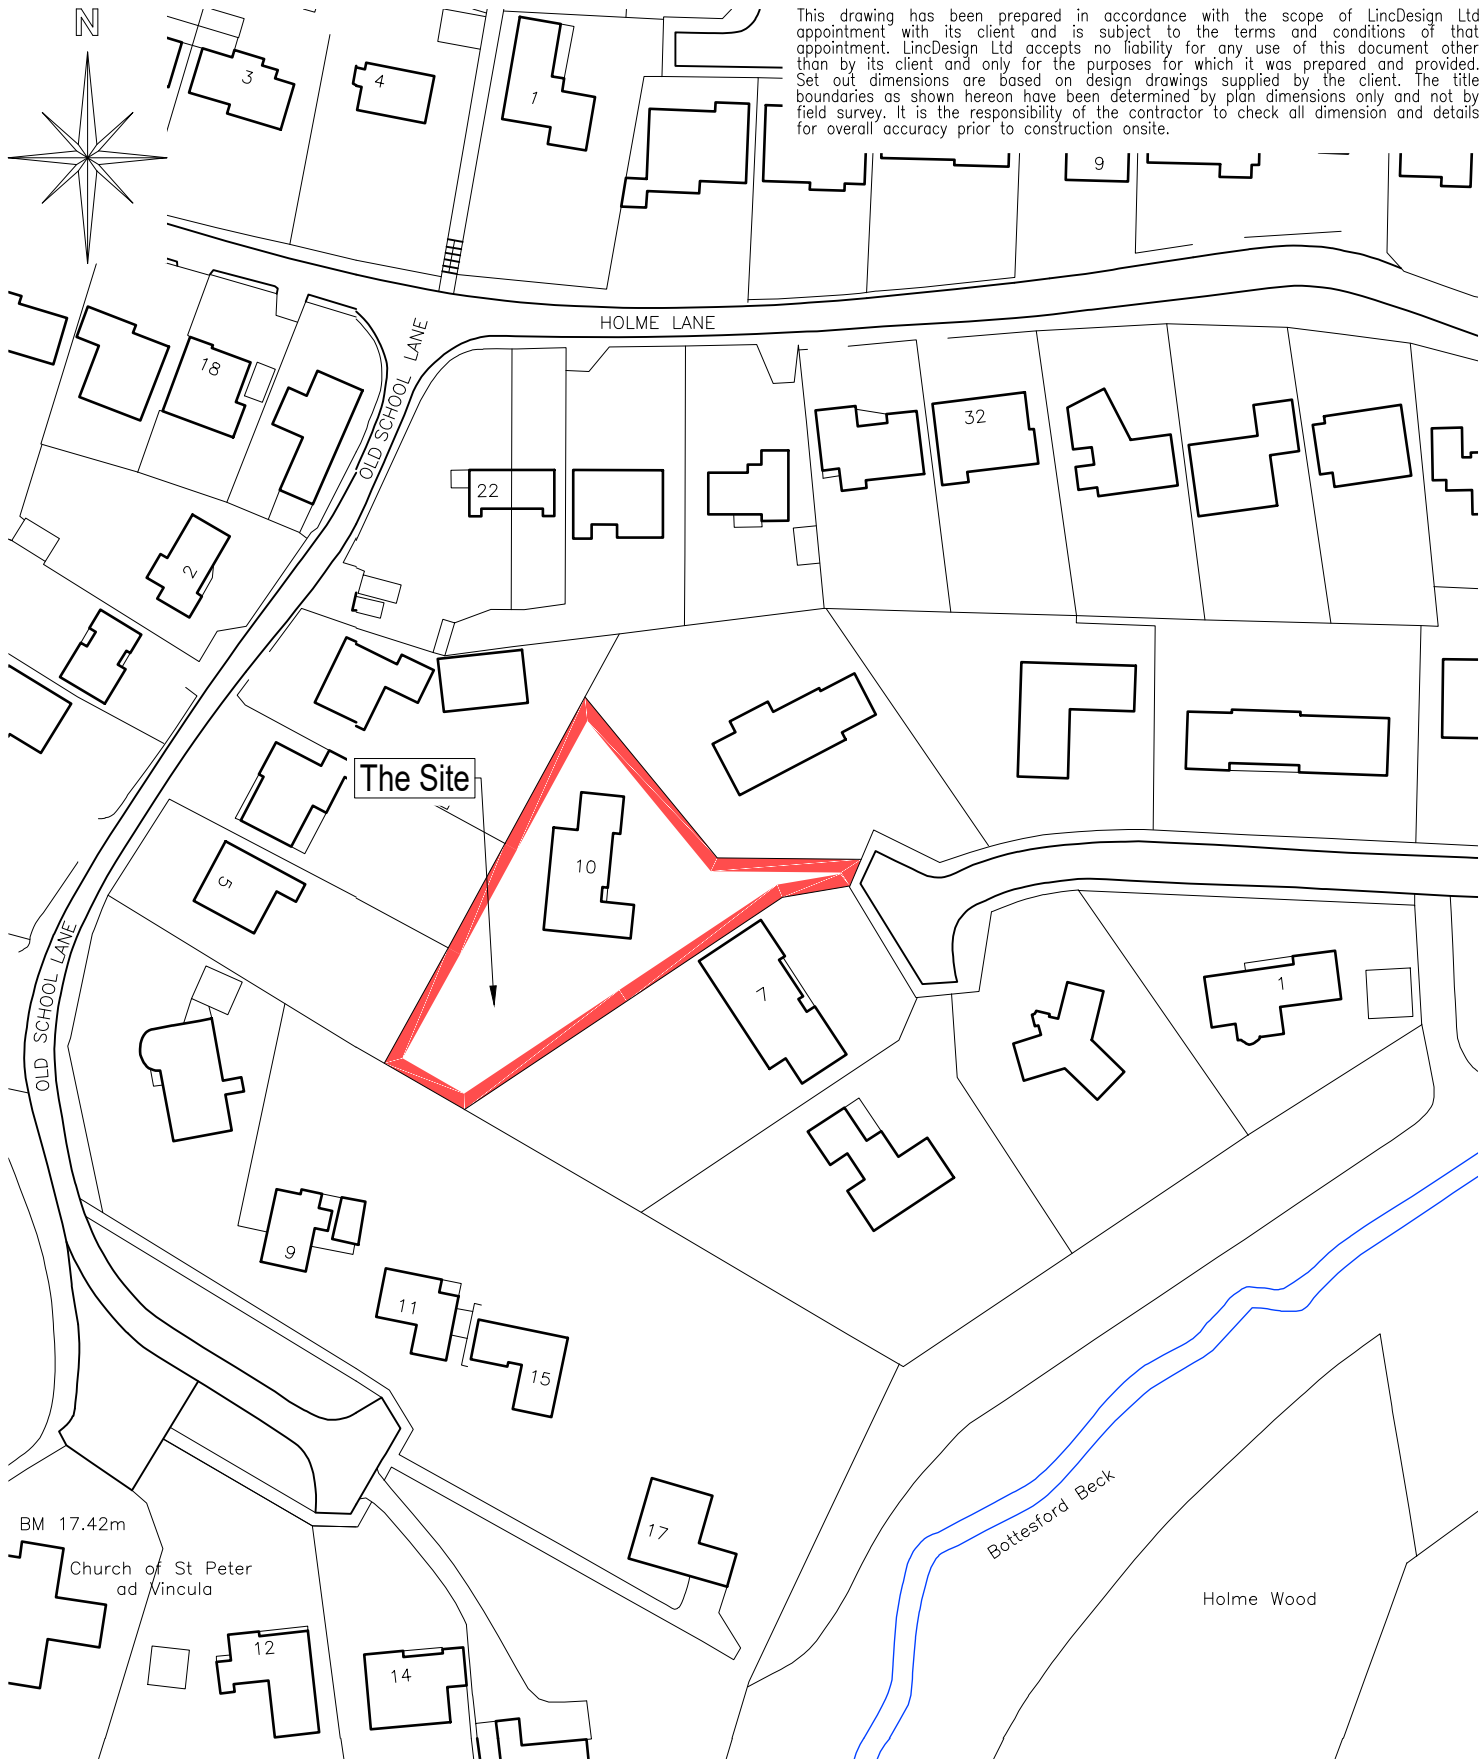


Crown copyright and database rights 2023 Ordnance Survey 0100031673

Location Plan

Mrs K Garrod
10 Vale Wood
Bottesford
Scunthorpe

LincDesign
2 West Green
Messingham
North Lincolnshire
DN17 3QT
T: 01724 762809
M: 07912 556545
E: info@lincdesign.co.uk

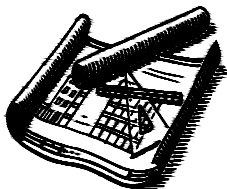

P01 Issued for L.A. Planning Approval. LR 09.11.23

Scale 1:1250 @ A4	Date 24.10.23	Status Planning
Drawing number 227-A4-01		Rev P01