
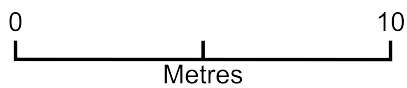


# 22 Broadway, Ashby, Scunthorpe, DN16 2SN

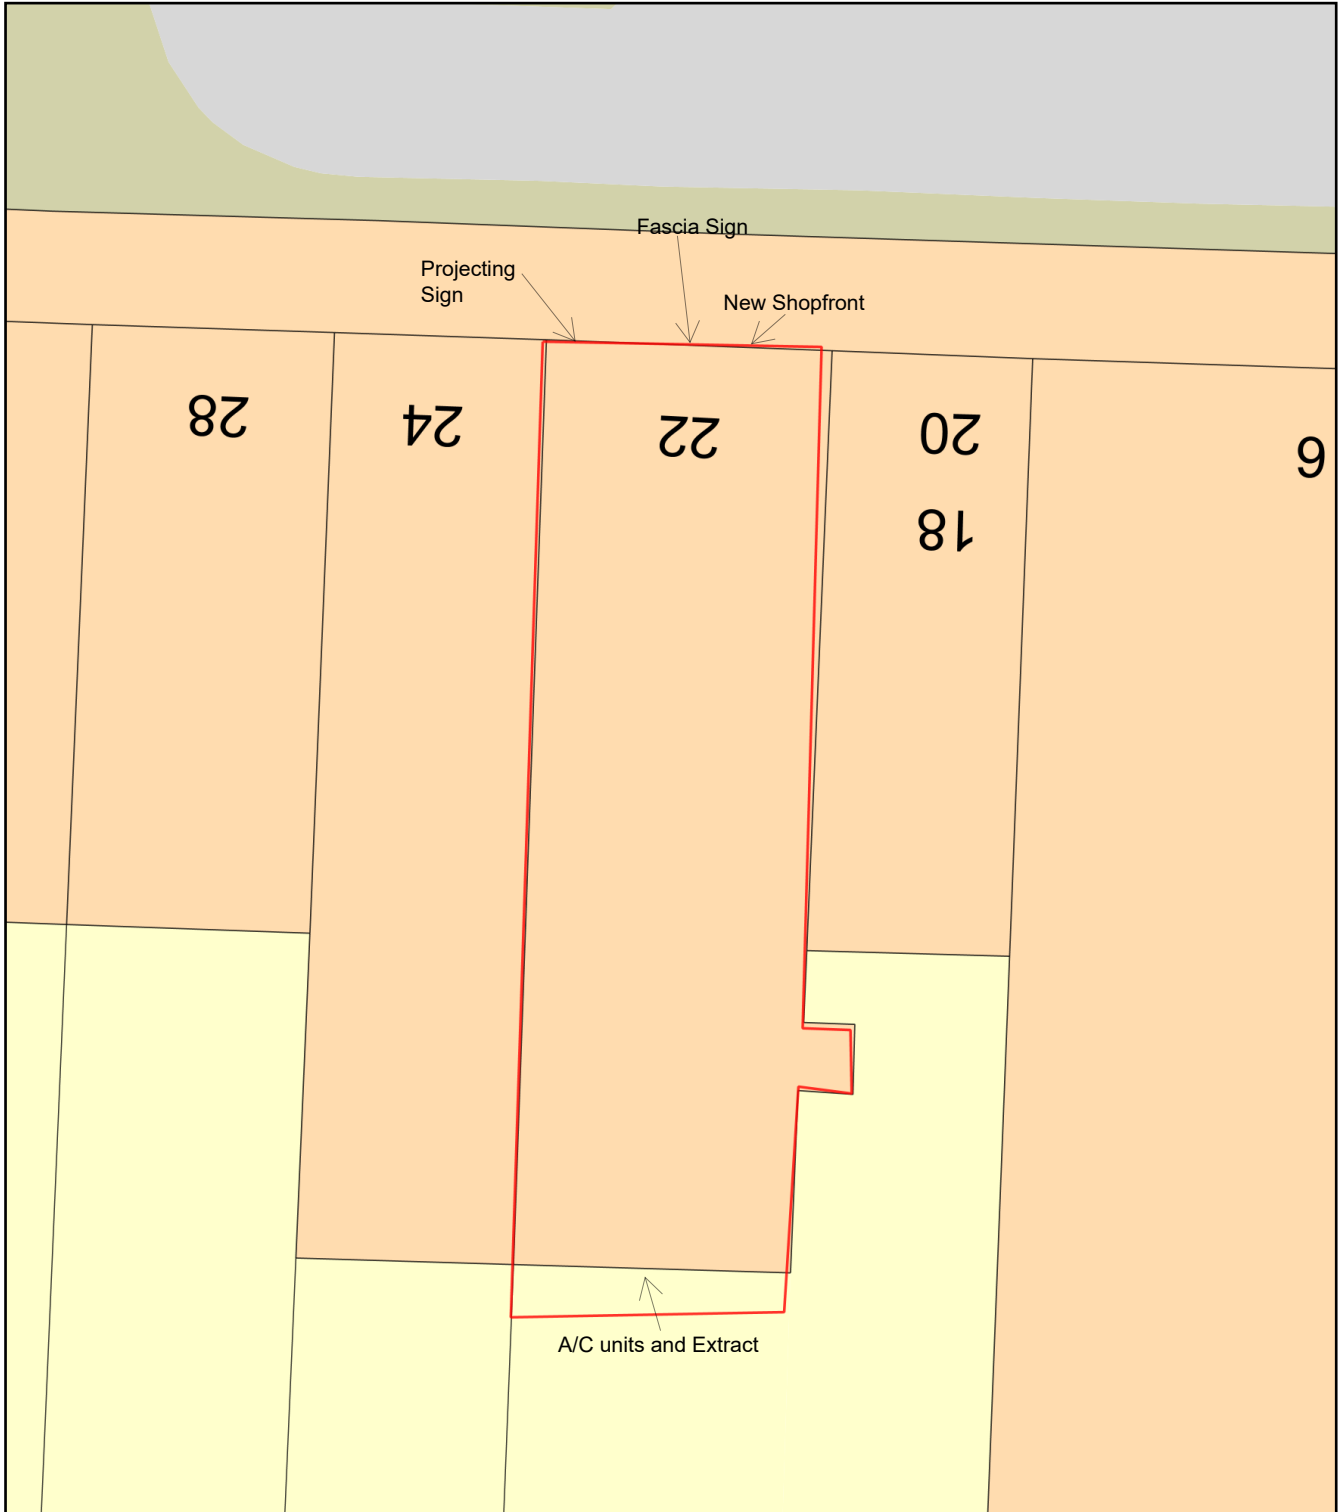

Plan Produced for: Sara Humphries

Date Produced: 15 Nov 2023

Plan Reference Number: TQRQM23319125245746

Scale: 1:200 @ A4