


EXISTING SECTION A - A (1:50)

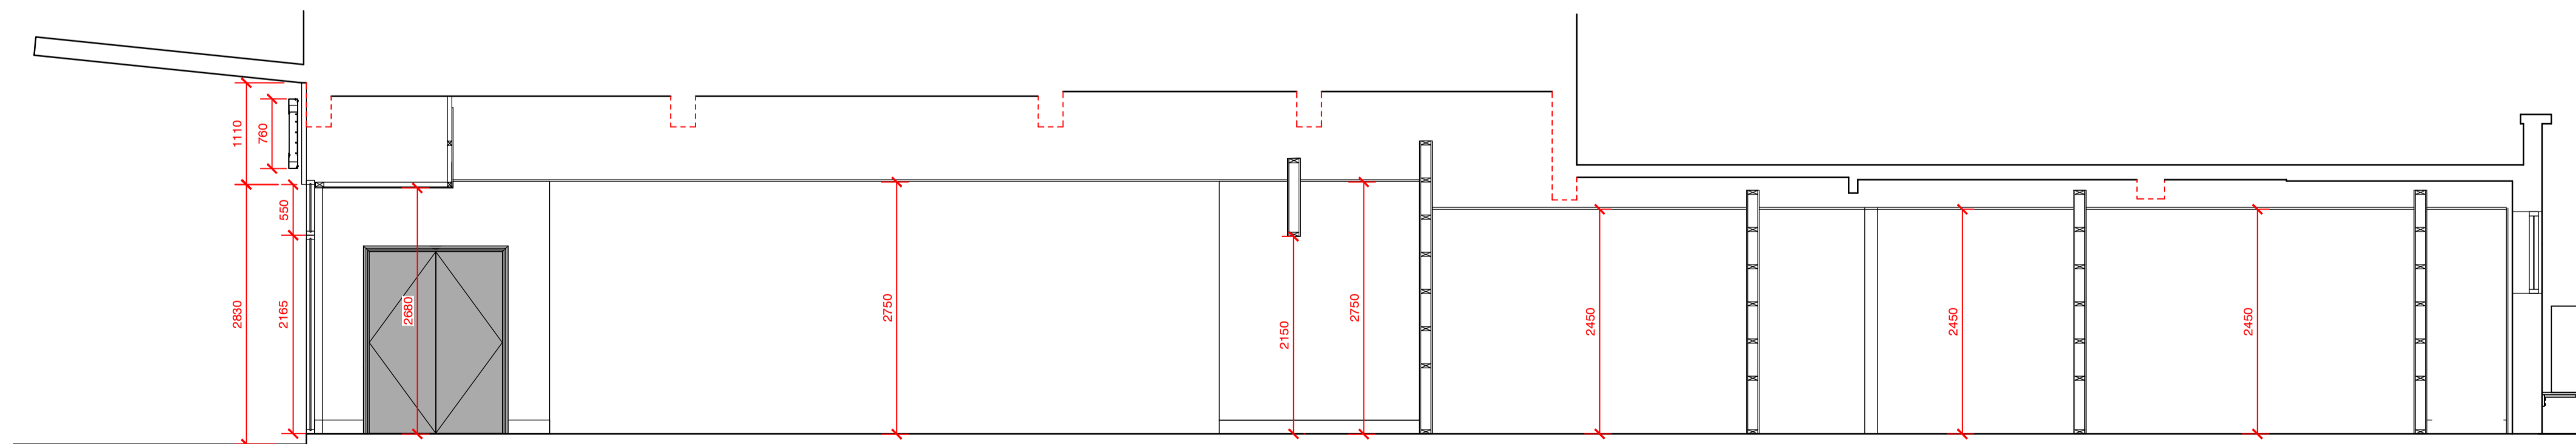

PROPOSED SECTION A - A (1:50)

REV	DESCRIPTION	DATE	NAME
GREGGS Plc (PENNINES) 31 GREENSIDE STREET OPENSHAW MANCHESTER M11 2HW Tel: (0161) 274 2760			
Shop S Number & Name S6384 ASHBY 22 BROADWAY			
Title PLANNING - SECTIONS			
Site Address 22 BROADWAY ASHBY SCUNTHORPE DN16 2SN			
Gross Building Area 165 Sq m		Gross Sales Area 64.5 Sq m	
Drawing No. RPEN/S6384/03P			Rev. -
Date 07.11.23		Scale 1:50	@ A1
Drawn by MR	Scale Bar 0 500 1000 1500 2000 2500 mm SCALE 1:50		
Issued 10.11.23			