



2 Proposed North
1 : 100

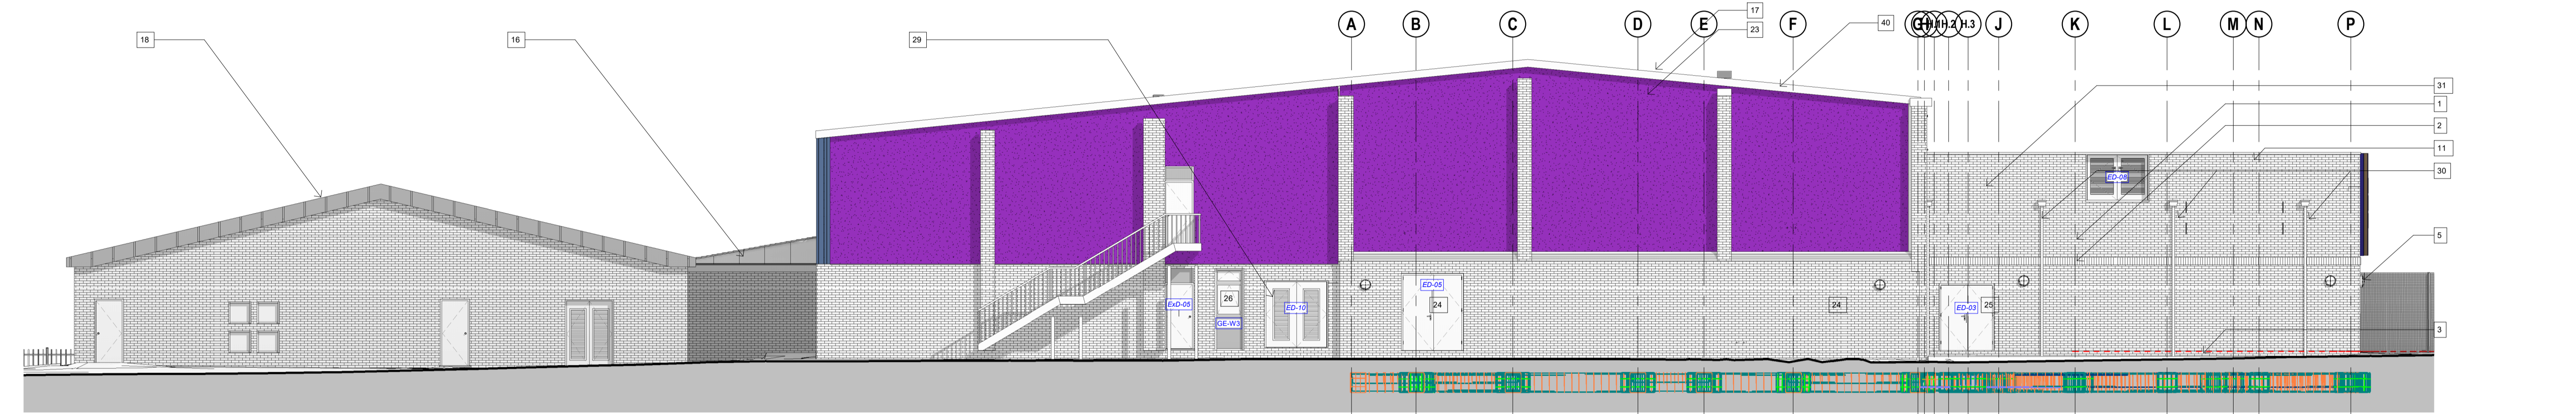

3 Proposed South
1 : 100

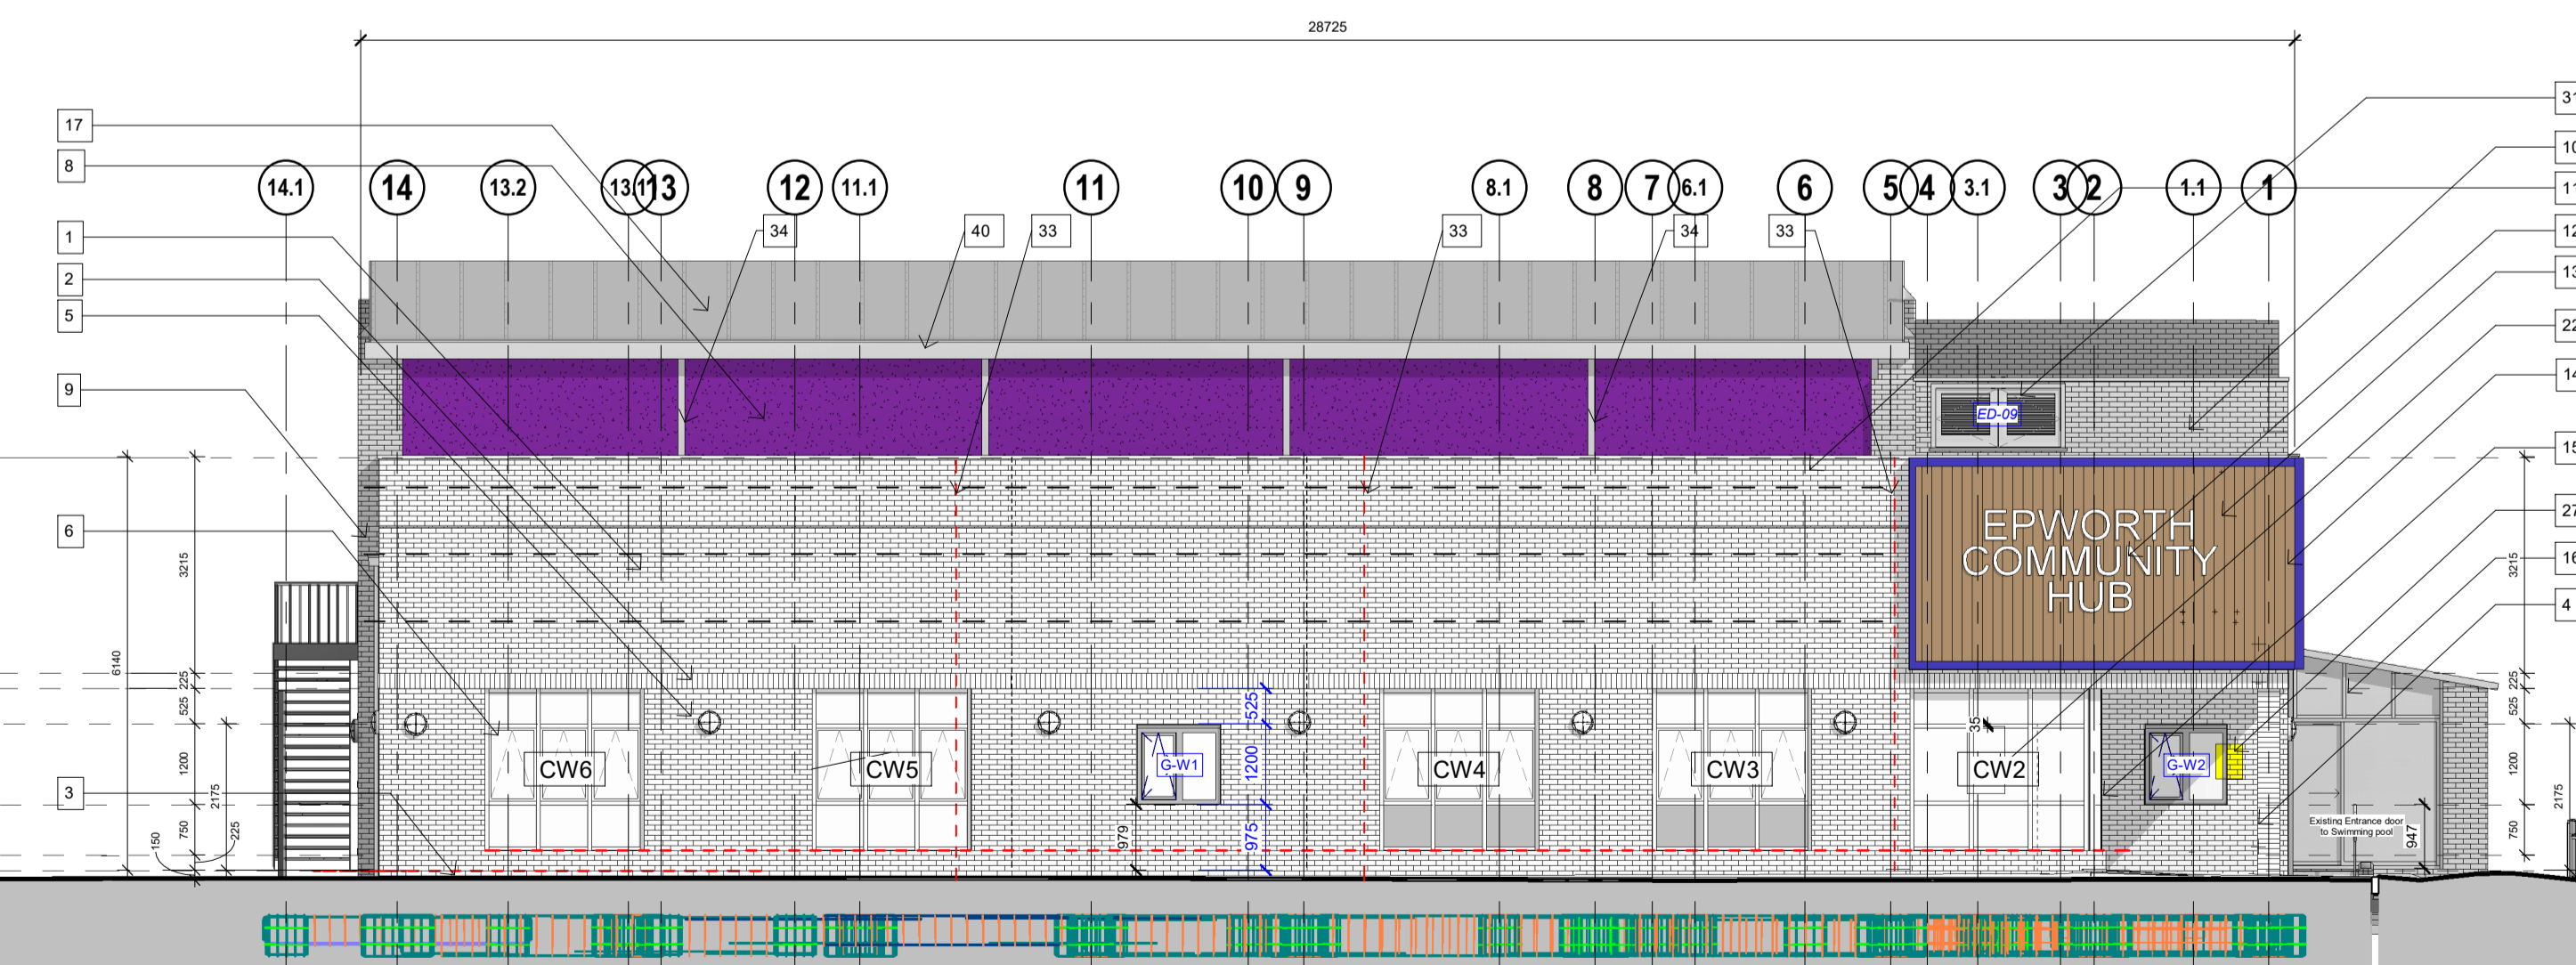

1 Proposed East
1 : 100

Notes:
Do not scale dimensions from this drawing. Only figured dimensions are to be taken from this drawing. Check all dimensions on site before commencing any work or shop drawings. The contractor must report any discrepancies to the designer before commencing work. If this drawing exceeds the quantities taken in any way, the designer is to be informed before the work is initiated. Work within The Construction (Design and Management) Regulations 2015 is not to start until a Health and Safety Plan has been produced.
© Copyright: All rights reserved. This drawing must not be reproduced without permission of North Lincolnshire Council.
Based upon the Ordnance Survey mapping with permission of the Controller of Her Majesty's Stationery Office © Crown Copyright.
Unauthorised reproduction infringes Crown Copyright and may lead to prosecution or civil proceedings.
North Lincolnshire Council 100013349 2016

KEY

1. Facing Brick - (Red)
2. Facing Brick Banding (Red)
3. Brickwork below DPC (Grey)
4. Brick work column to entrance (Grey)
5. External Lighting
6. Curtain Wall (Grey Frame)
7. Windrow (Grey Frame)
8. New Cladding to upper level of existing sports hall building
9. New Ground floor extension
10. New Two Storey extension
11. Capping profile to parapet wall
12. New Sign 'Epworth Community Hub' Chrome Lettering
13. Cedar Cladding above new entrance
14. LED frame lighting to Cedar Cladding
15. New cover entrance with level access and auto doors
16. Existing Swimming Pool Entrance
17. Existing Sports Hall Roof - NEW COMPOSITE ROOF CLADDING
18. Existing (Epworth Swimming Pool Building)
19. Existing (Epworth Leisure Centre - Stair and Lift Enclosure)
20. Existing (Epworth Leisure Centre - Single Story Changing Rooms)
21. Flat roof & External Plant above changing rooms.
22. Electronic Information Sign (Internal)
23. Remove existing cladding replace with NEW COMPOSITE CLADDING TO EXISNTING BUILDING
24. New Escape Door to Existing Sports Hall
25. New Fire Door
26. New Windows (Removed External Doors)
27. Defibrillator
28. Branding and logo sign to be place in trasom window sections
29. New Door and Opening - New Eletrial Plantroom
30. Hopper and down pipe (Rain water)
31. Service Hatch - to flat roof
32. Replacement Windows - To existing Stair and lift block (Consequential Improverments)
33. Expantion Joint
34. NEW DOWN PIPES RAL 7015
35. Dashes Line denotes - Flat Roof
36. Flat roof - Refer to Sections
37. Roof light - Refer to sections
38. Air unit and Duct - Refer to sections
39. Foundation - Refer to sections / Eng Details
40. New Soffit and facias RAL 7015

C02	Replacement of cladding and roof to existing building	16/11/23	LG
C01	Initial contractual issue	10/03/23	LG

Rev	Description	Date	By
Revision Schedule			

North Lincolnshire Council

Church Square House
30 - 40 High Street
Scunthorpe
North Lincolnshire
DN15 6NL

Project
Epworth Community Hub
Burnham Rd, Epworth, DN9 1BZ

Drawing Title
Proposed Elevations

Project No. 14051-6	Issue Stage. Construction	Drawing No. A401	Rev C02
Drawn Author	Checked Checker	Scale As indicated	Sheet Size A1
Contact e-mail:		Date 26/10/2022	Tel: