


20 40 60 80 100mm

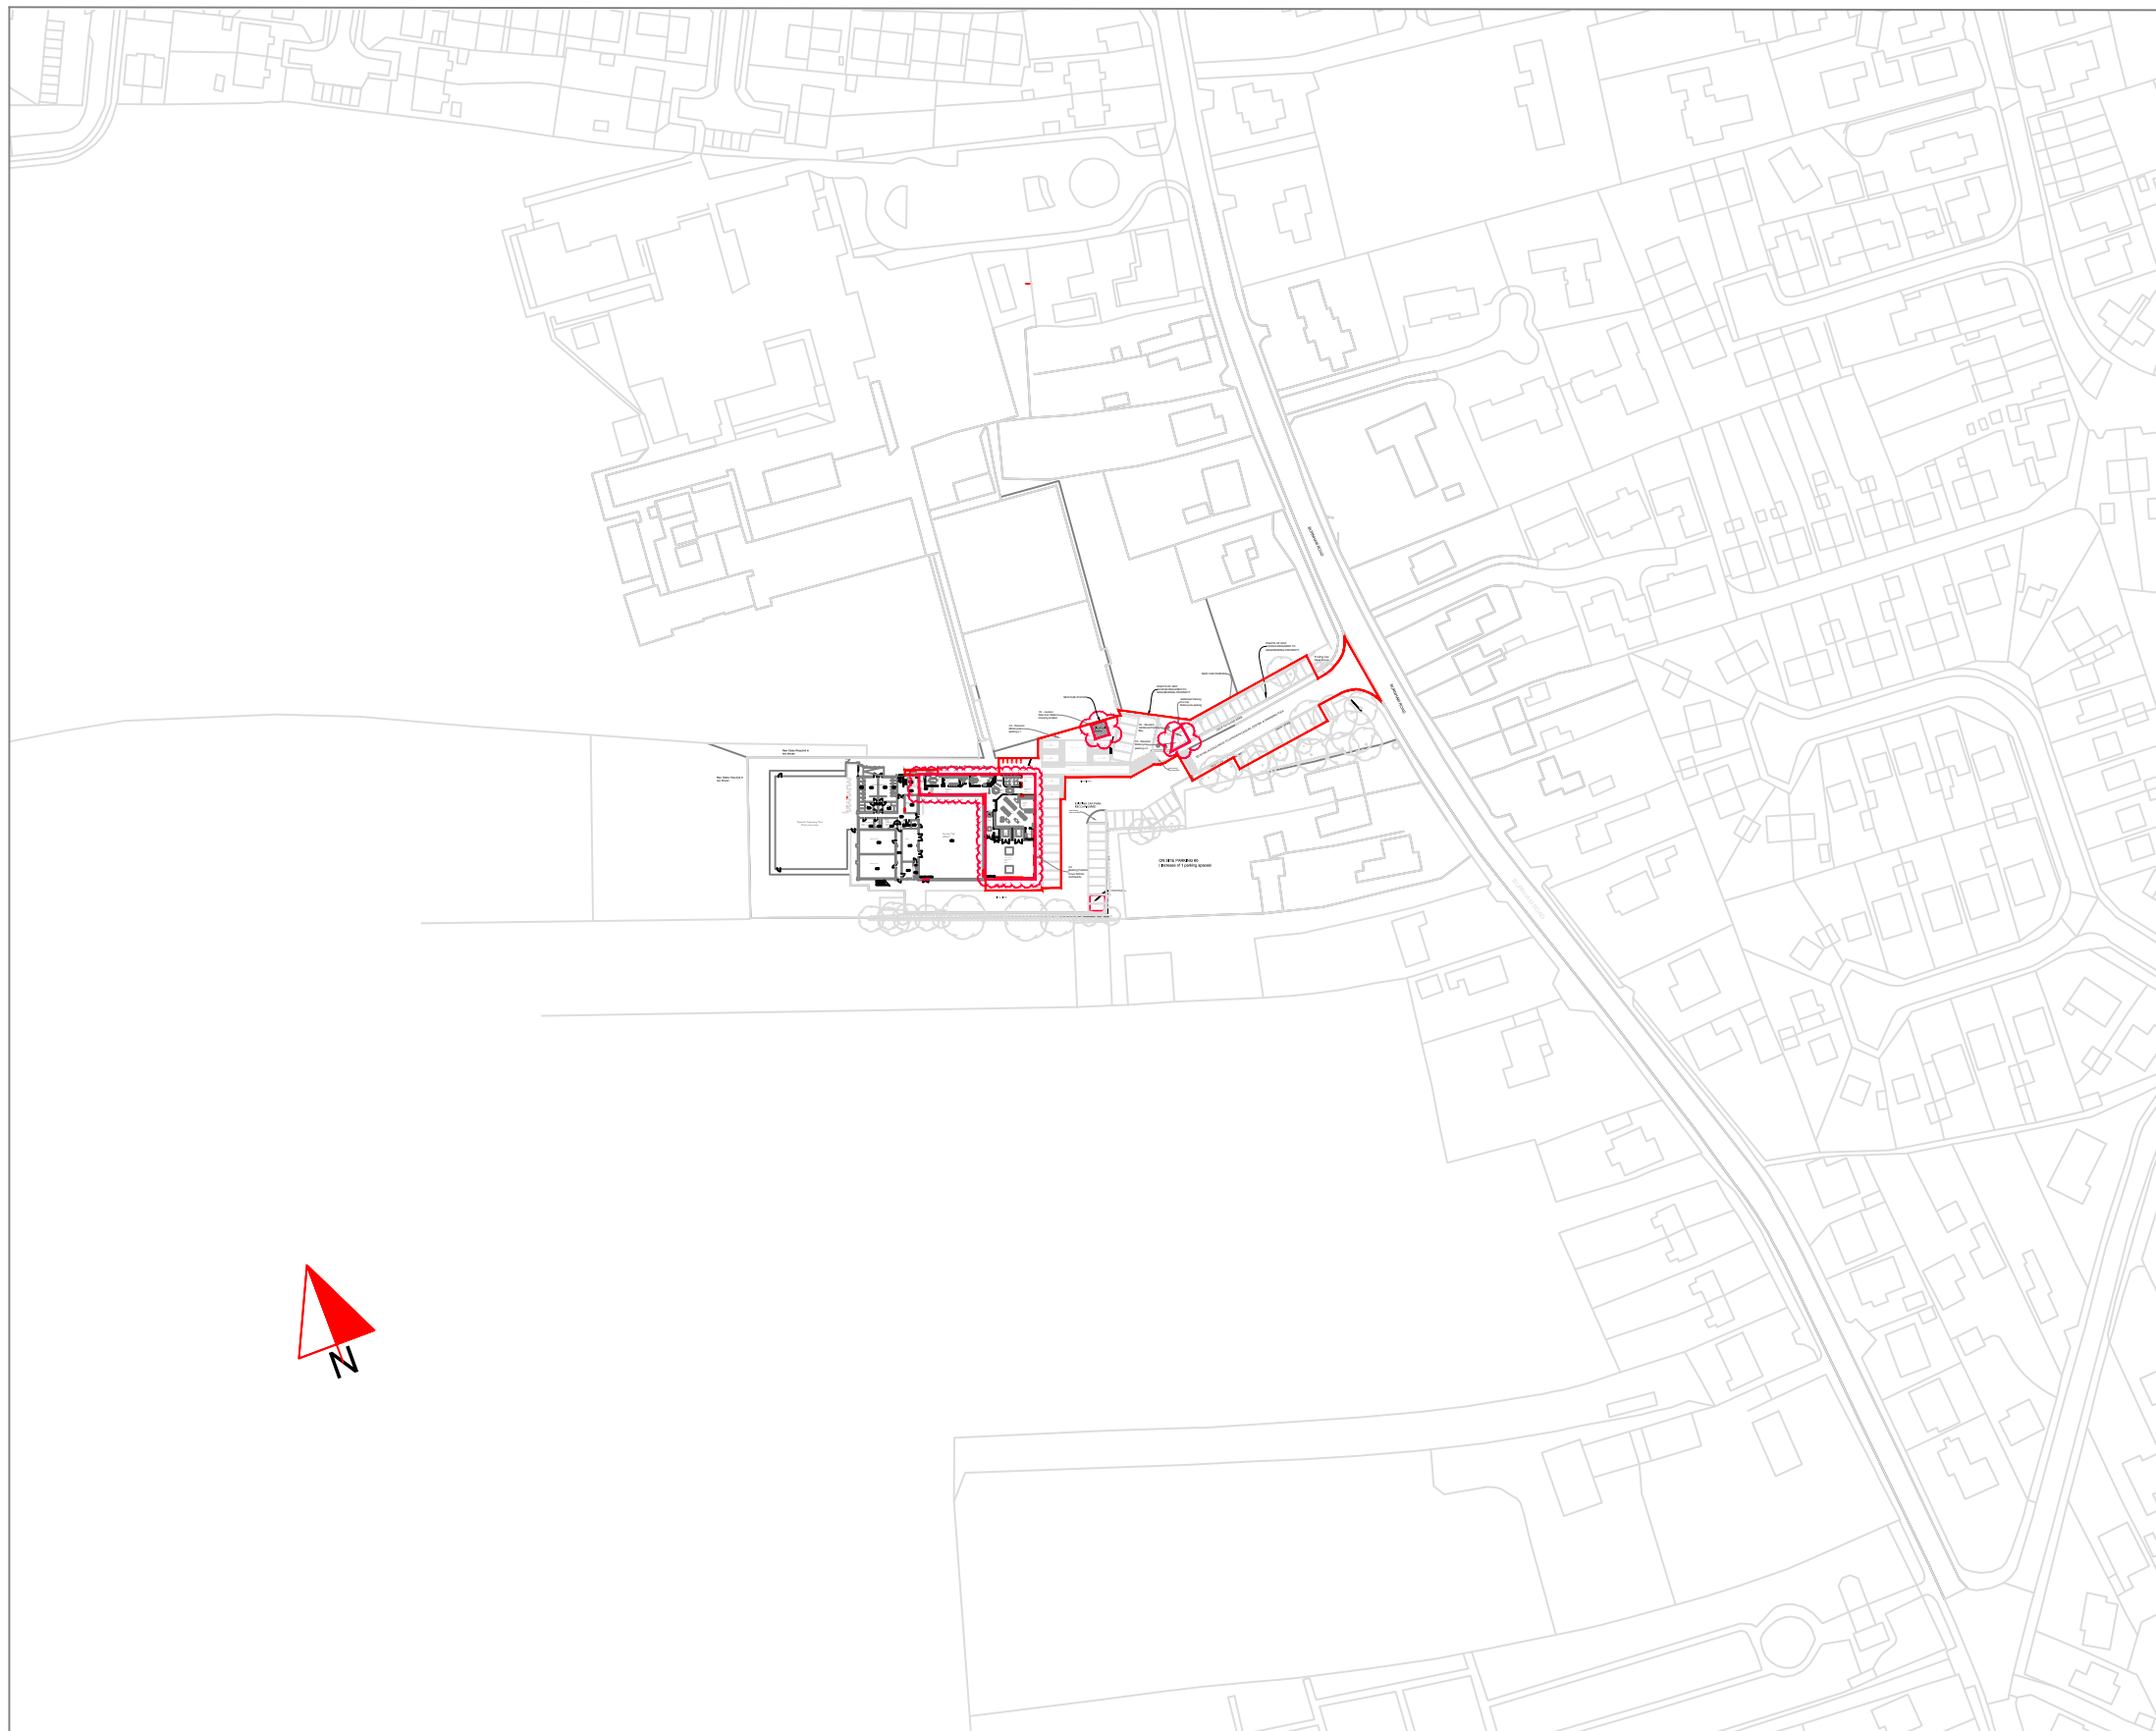

North Lincolnshire Council

Church Square House
30-40 High Street
Scunthorpe
North Lincolnshire
DN15 6NL

Rev.	C2	Sub Station + car park up lift + building foot print move 225mm	17/11/23	LG
	C1	Construction issue	10/03/23	LG
	A	Boundary line and parking scope	18/08/22	LG

Notes:
Do not scale dimensions from this drawing. Only figured dimensions are to be taken from this drawing. Check all dimensions on site before commencing any work or shop drawings. The contractor must report any discrepancies to the designer before commencing work. If this drawing exceeds the quantities taken in any way, the designer is to be informed before the work is initiated.

© Copyright: All rights reserved. This drawing must not be reproduced without permission of North Lincolnshire Council. Based upon the Ordnance Survey mapping with permission of the Controller of Her Majesty's Stationery Office © Crown Copyright. Unauthorised reproduction infringes Crown Copyright and may lead to prosecution or civil proceedings. North Lincolnshire Council 100013349 2016

Work within The Construction (Design and Management) Regulations 2015 is not to start until a Health and Safety Plan has been produced

Project	Epworth Community Hub	
Drawing Title	OS - Site Location	

Project No.	Issue Stage.	Drawing No.	Rev.
14051/6	Construction	A001	C2
Drawn	Checked	Scale	Sheet Size
LG	--	1:2000	A3
Date	23/05/22		
Contact	e-mail: Lee.Gillett@northlincs.gov.uk		Tel: 01724 296784
8	8	8	8