



AMENDED

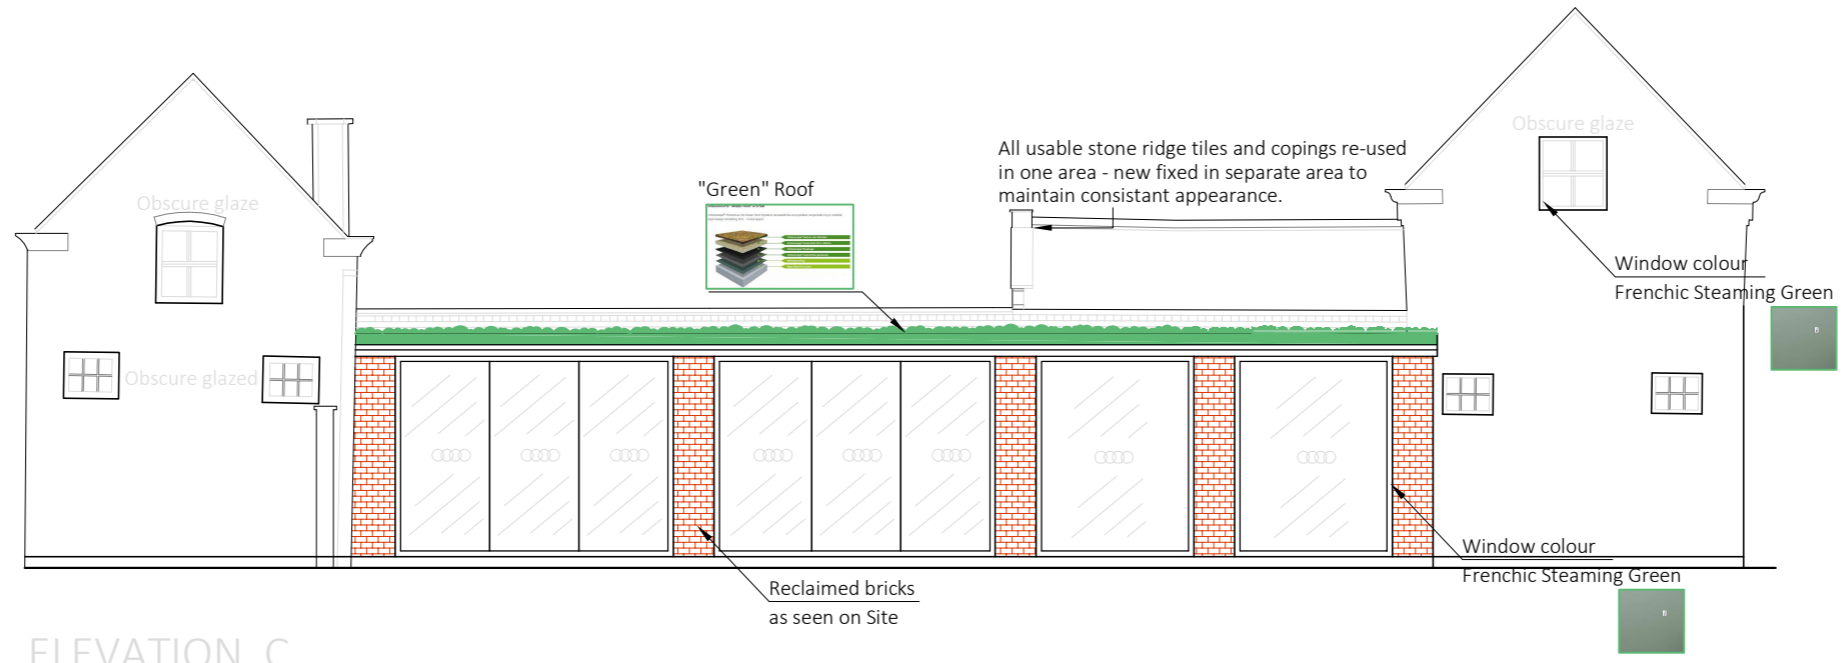


ELEVATION C

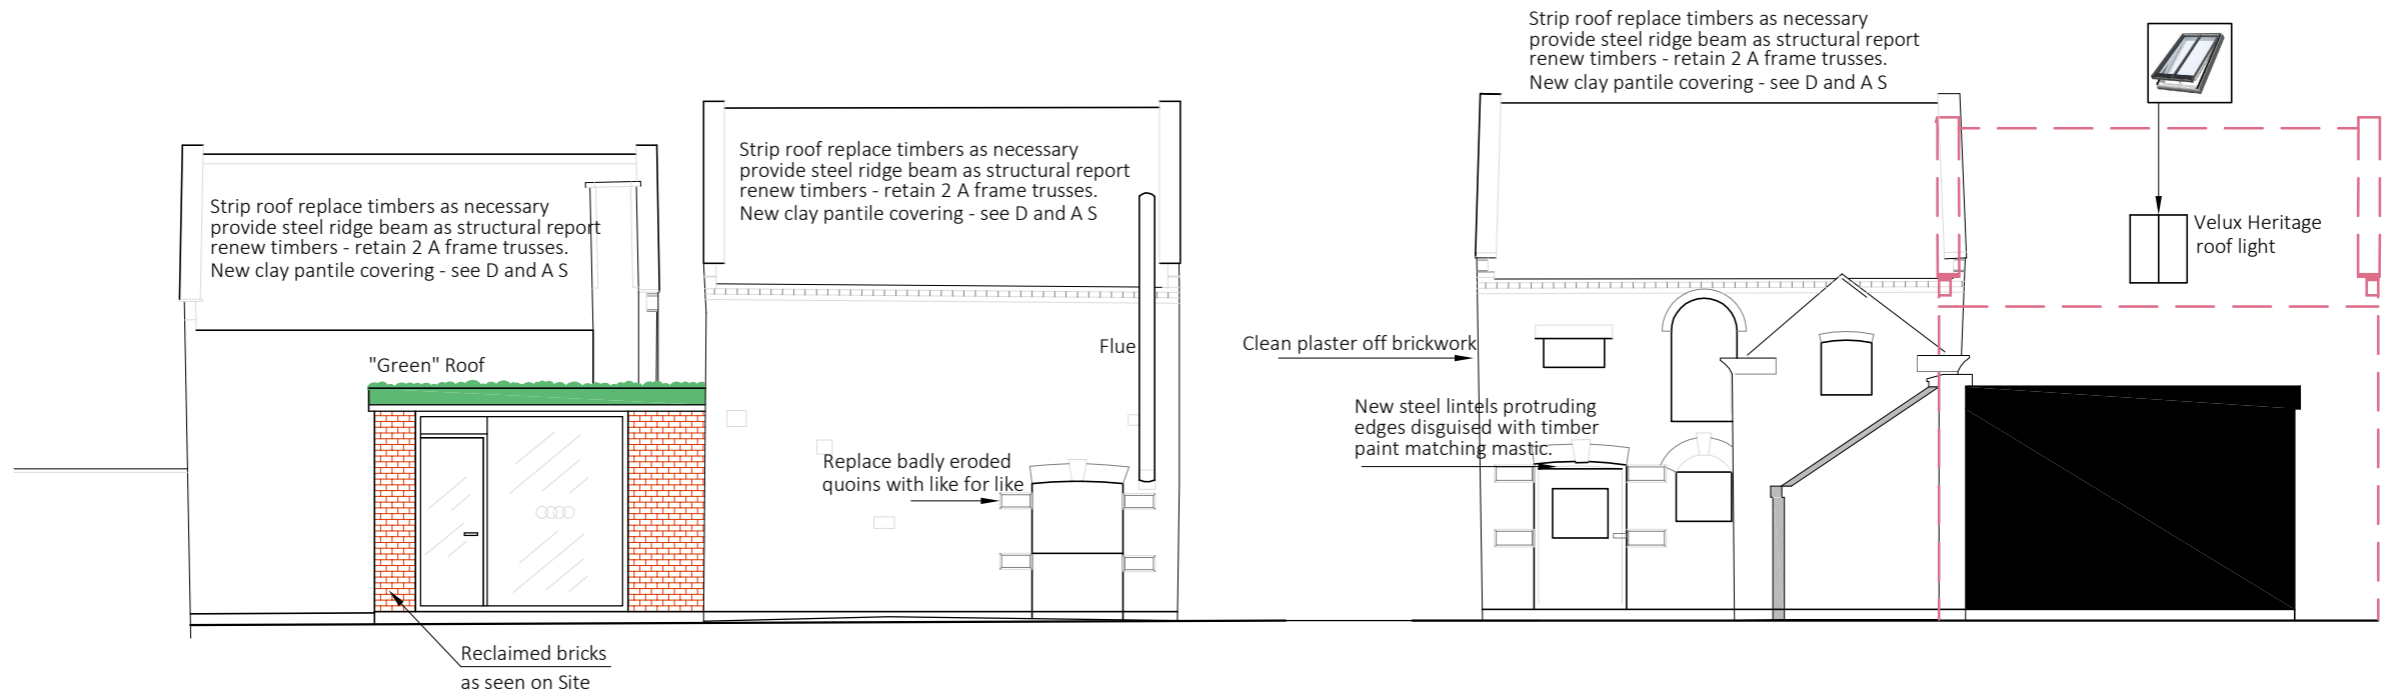

ELEVATION D

ELEVATION B

20/10/2023

Howard J Wroot BSc MRICS Chartered Surveyor 240 Wharf Road, Ealand Scunthorpe DN17 4JN	Tel 01724 711068 Fax 01724 710174 Mob 07947 226577	Client	NPP Properties			Proposal	Dovecote and Carriage House conversion at Tetley, Crowle, DN17 4HJ			
		Date	5/10/23	Dwg No	5 of 7				Drawing	Proposed Elevations D 7
		Scale	1:100	Ref No	1045					