


Notes

Figured dimensions only to be taken from this drawing.
Do not scale. If in doubt ask.

Rev	Date	Drawn	Description
-	-	-	-

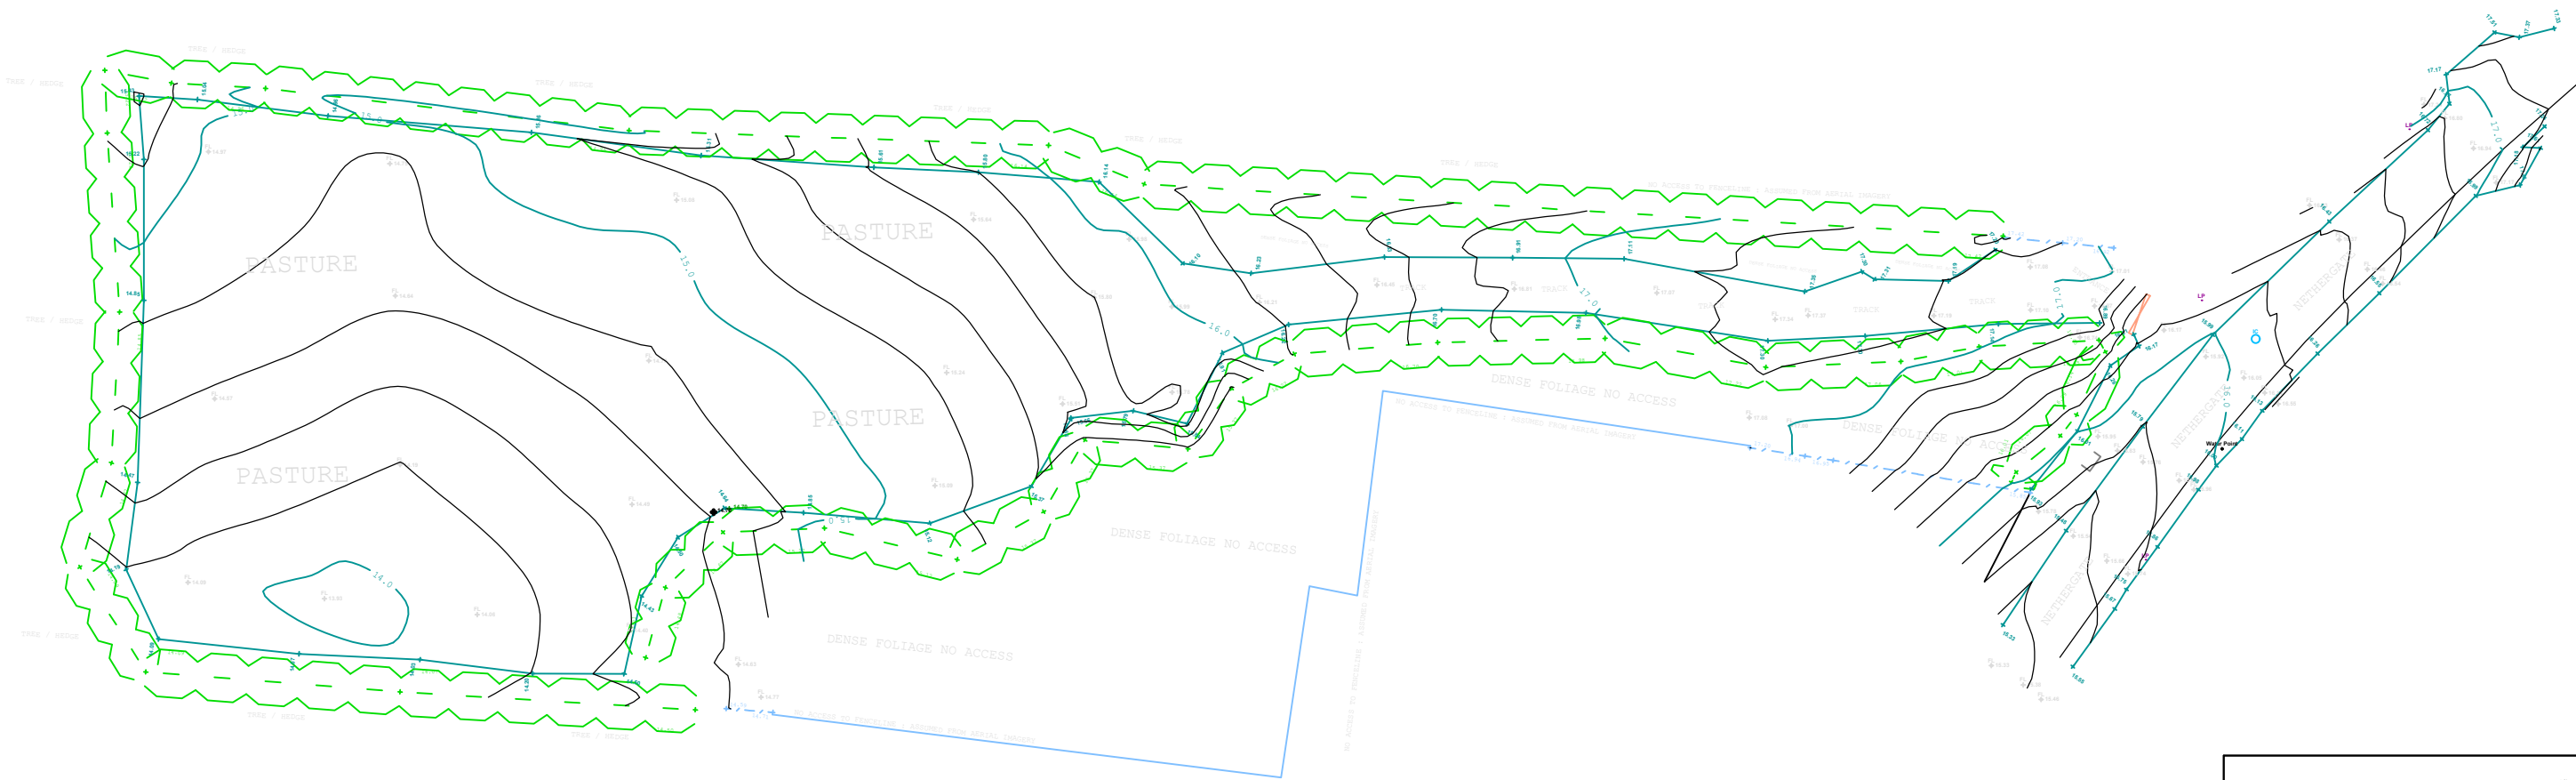

MaxDesign 

Architecture | Planning | Consultancy

Armstrong House, First Avenue, Doncaster DN9 3GA
t: 01302 867509 m: 07734 939 044
e: design@maxdesignconsultancy.co.uk w: maxdesignconsultancy.co.uk

status:
PLANNING

client:
Mann

project:
Springfield Westwoodside

title:
Nethergate Topographical Survey

scale: 1:500@A3 date: NOV 2023

project no.: 21253	drawn: PW	number: 004	rev: -
-----------------------	--------------	----------------	-----------

