

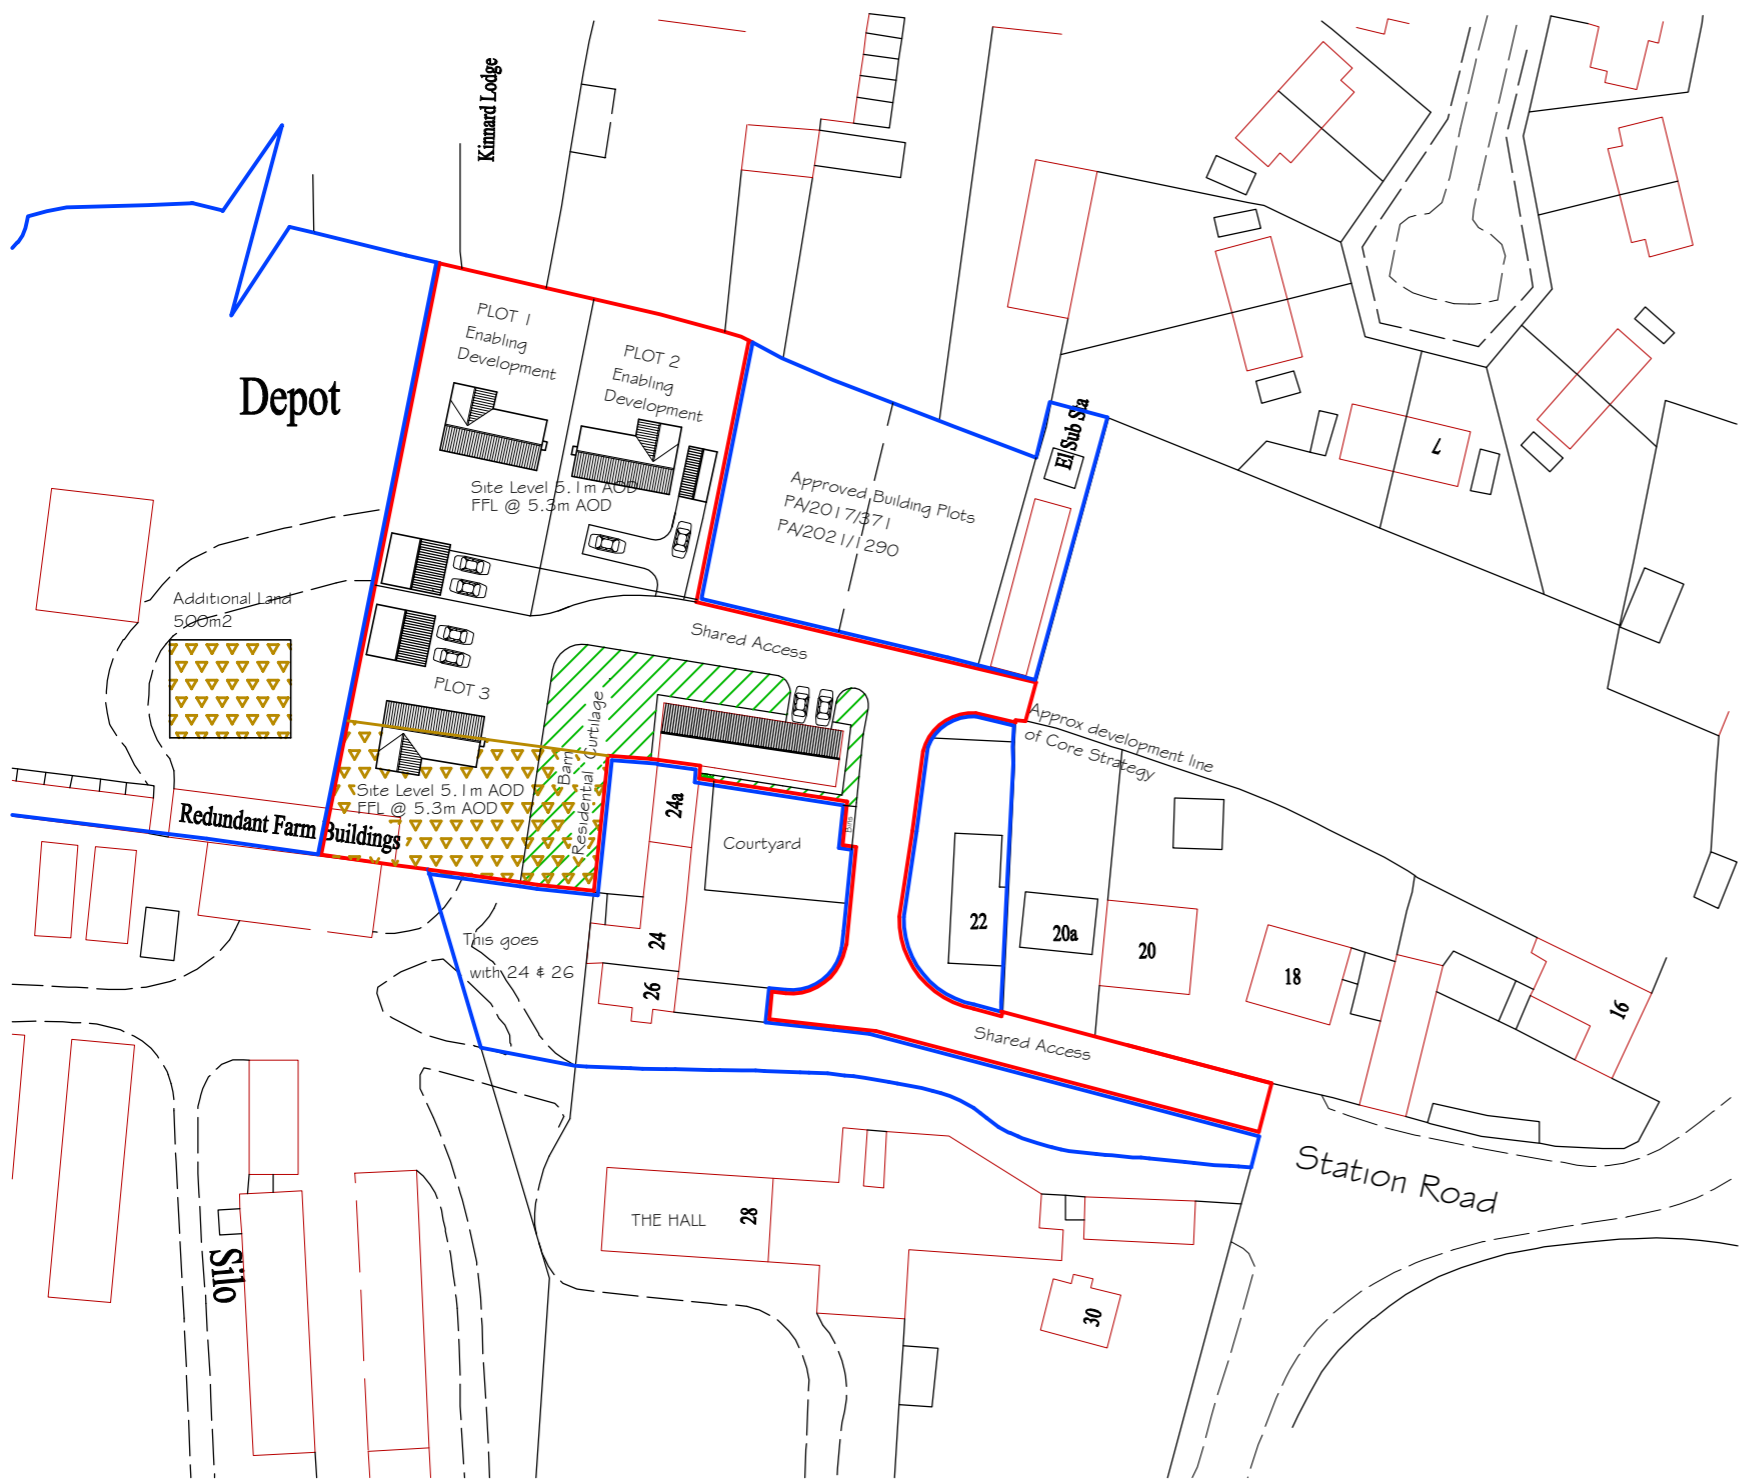


# Existing Block Plan 1:500

## Approved PA/2022/542

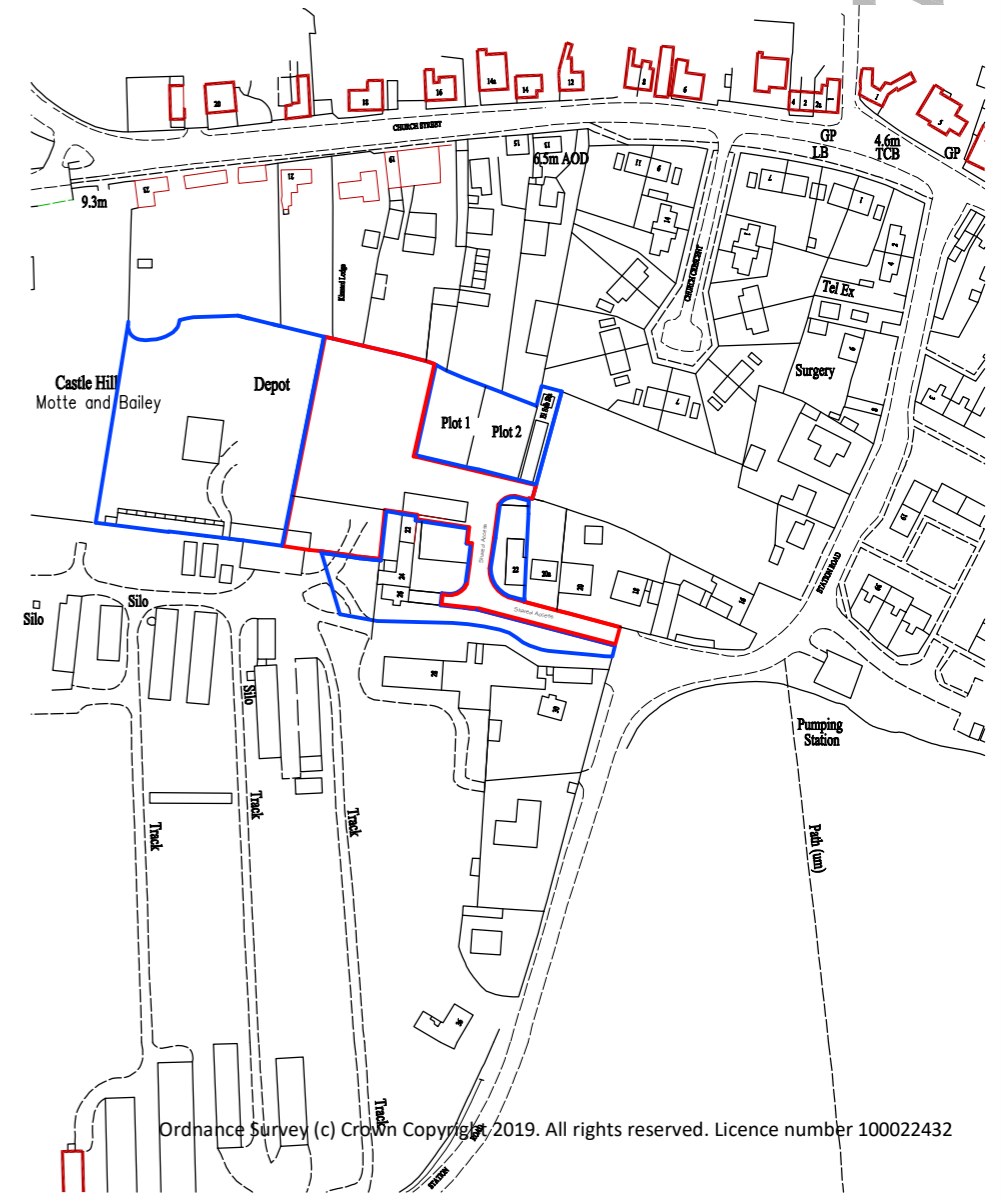

### Location Plan 1:2500

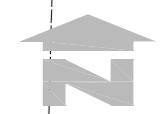

Howard J Wroot BSc MRICS Chartered Surveyor 240 Wharf Road, Ealand Scunthorpe DN17 4JN	Client	Mr A Axe			Proposal Conversion + enabling Plots at The Barn, Station Road, Owston Ferry, Doncaster, DN9 1AW. Drawing Location + Approved Block Plan
	Date	1/2/24	Dwg No	6 of 6	
	Scale	As noted	Ref No	418-24	

