



Rear Elevation



Right Side Elevation




Left Side Elevation




Front Elevation

Elevations 1:100

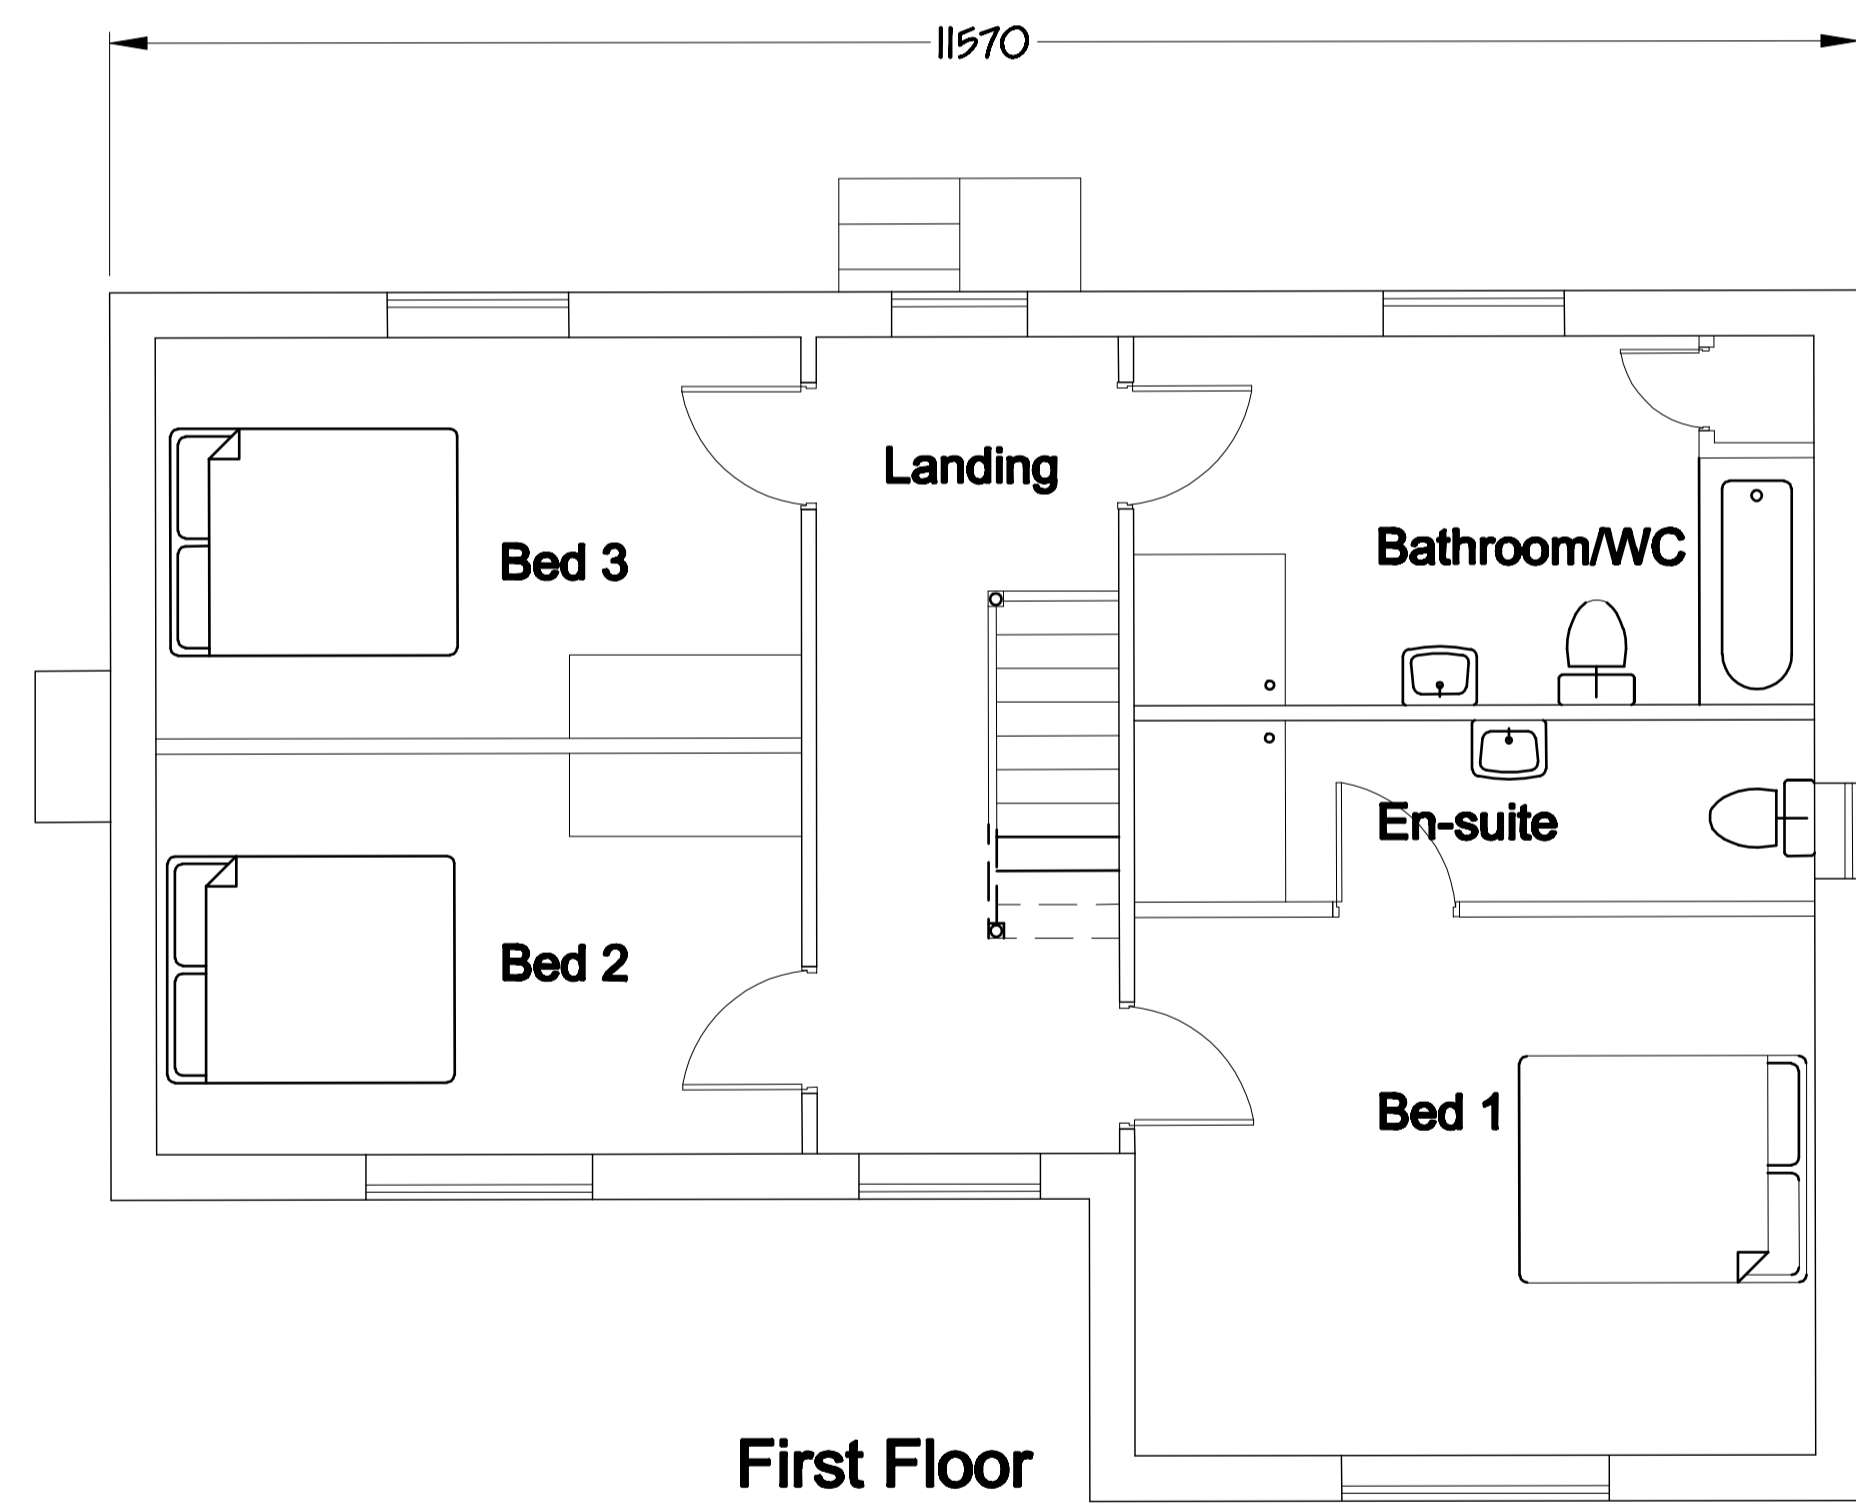


First Floor

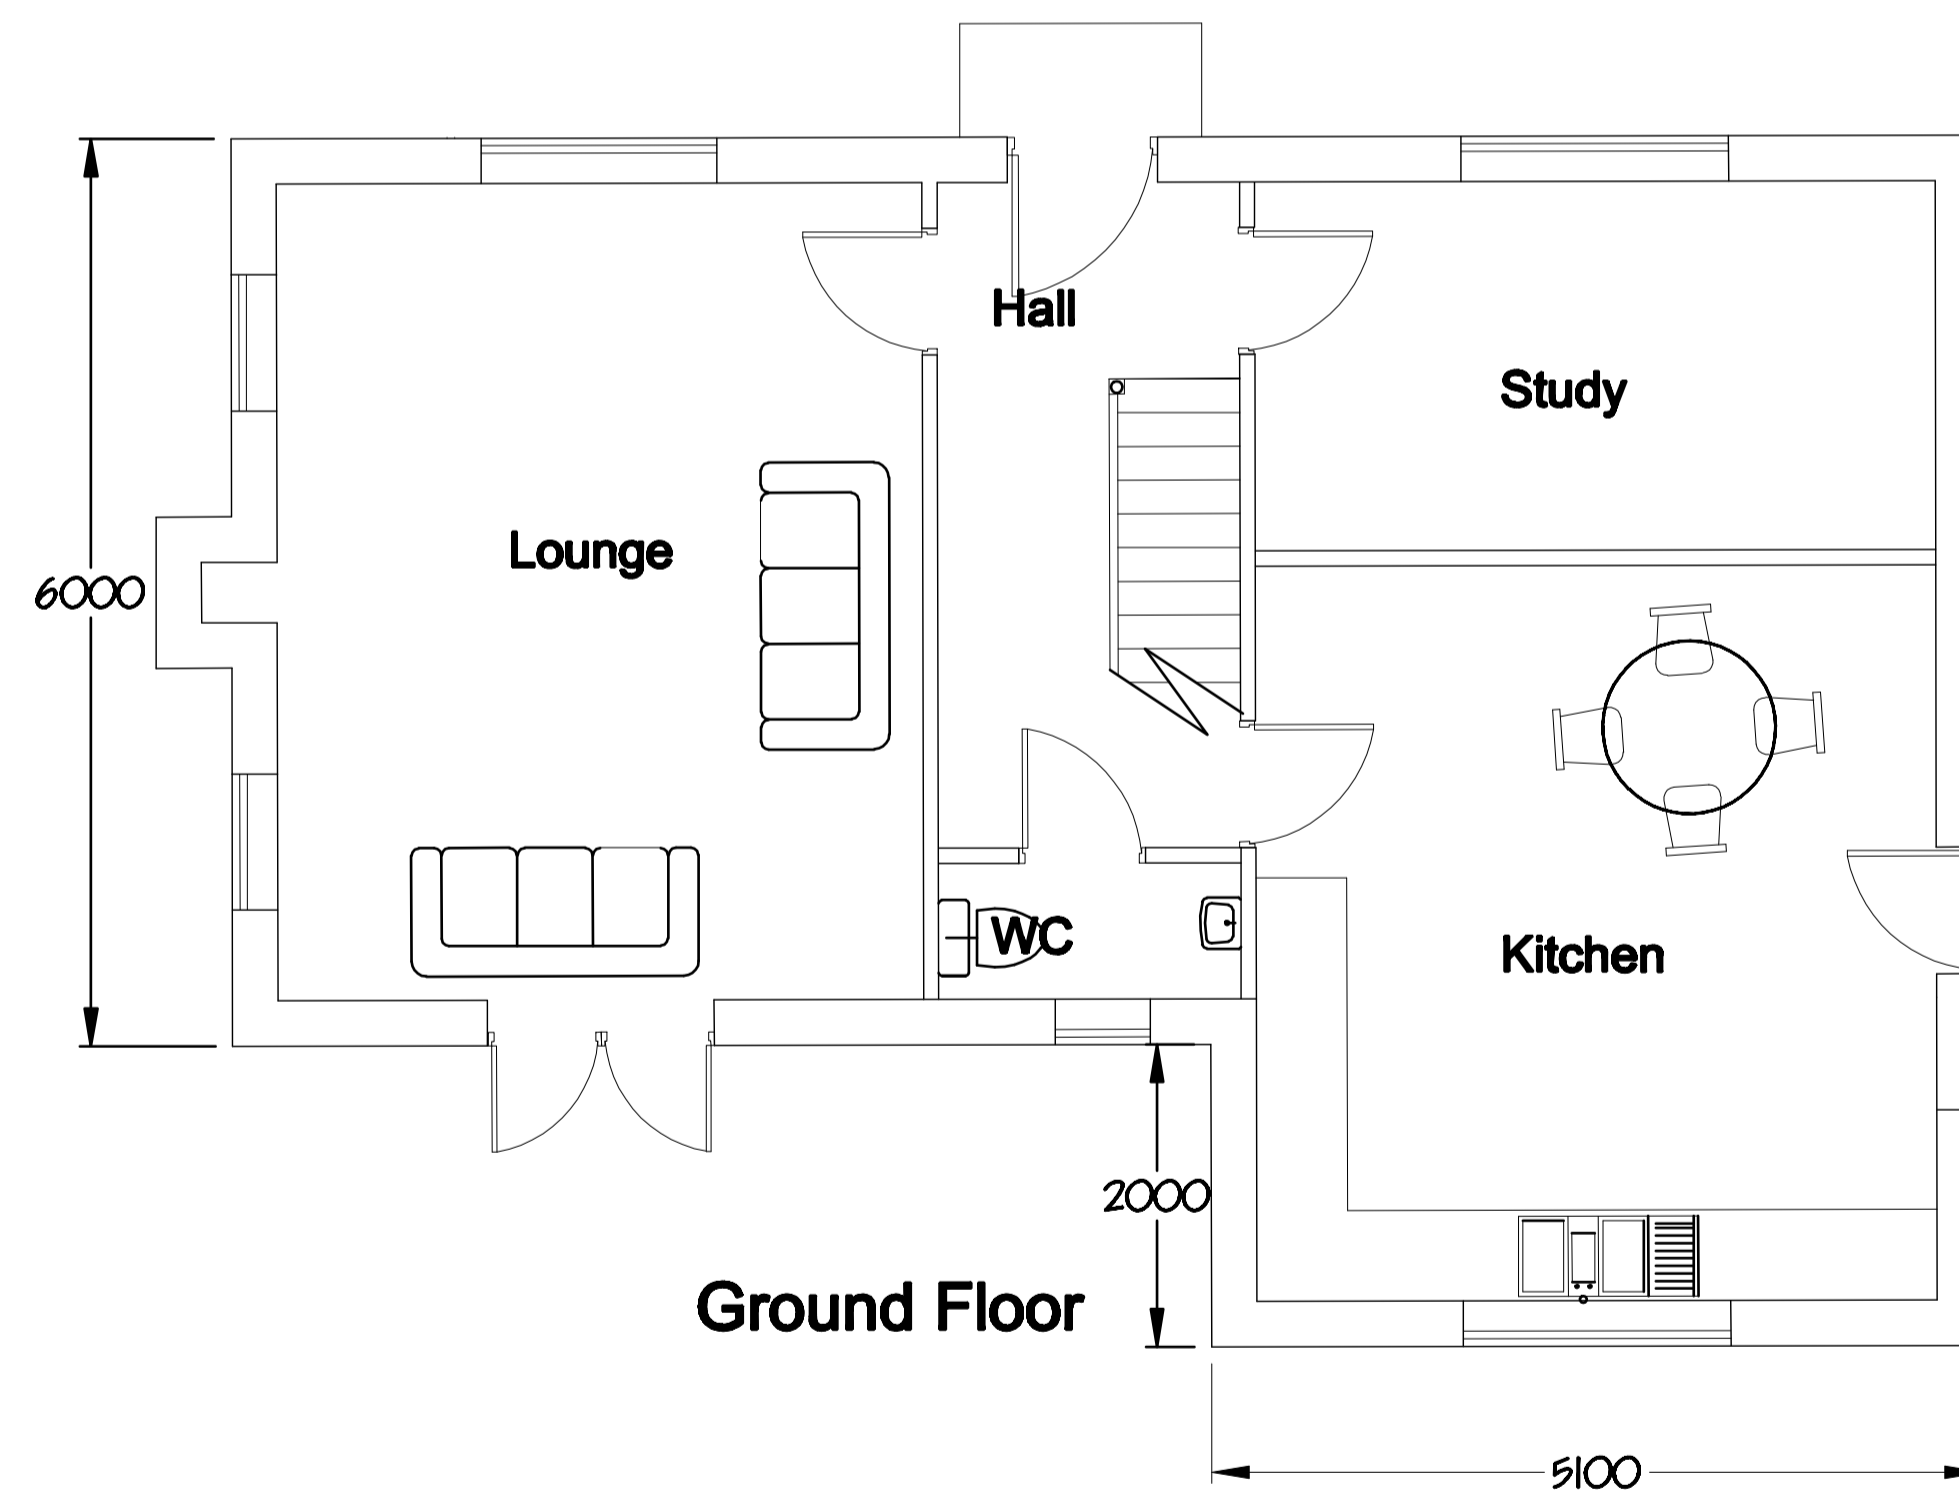

Ground Floor


Garage 1:100

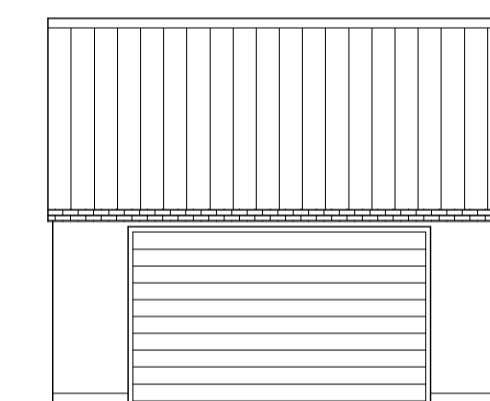


Front Elevation




Right Side Elevation

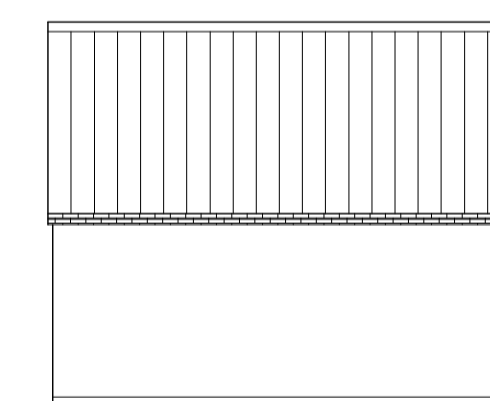

Rear Elevation

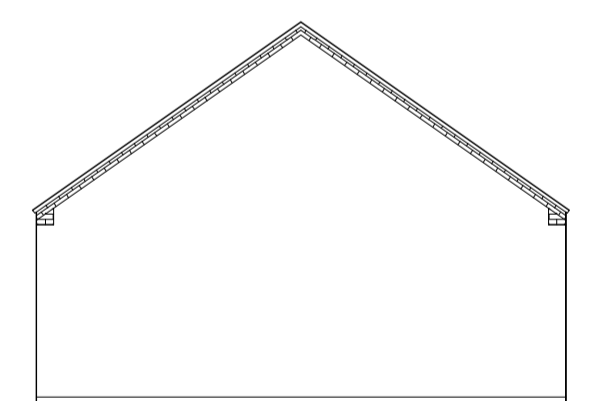

Left Side Elevation

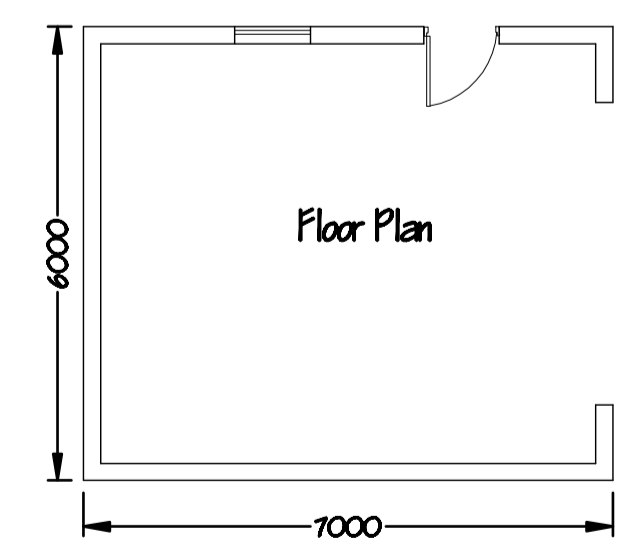

Floor Plan

Floor Plans 1:50

Howard J Wroot BSc MRICS	Client	Mr A Axe
Chartered Surveyor	Proposal	Enabling Development
240 Wharf Road Ealand	Drawing	Plot 1
Scunthorpe DN17 4JN	Address	Adj 24 Station Road
		Owston Ferry, Doncaster, DN9 1AW
	Date	Ref
	1/2/2024	418-24
	Scale	Sheet
	Noted	3 of 6

