



Front Elevation



Left Side Elevation






Right Side Elevation



Rear Elevation


Elevations 1:100

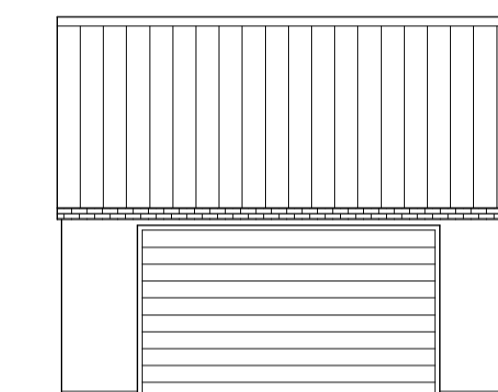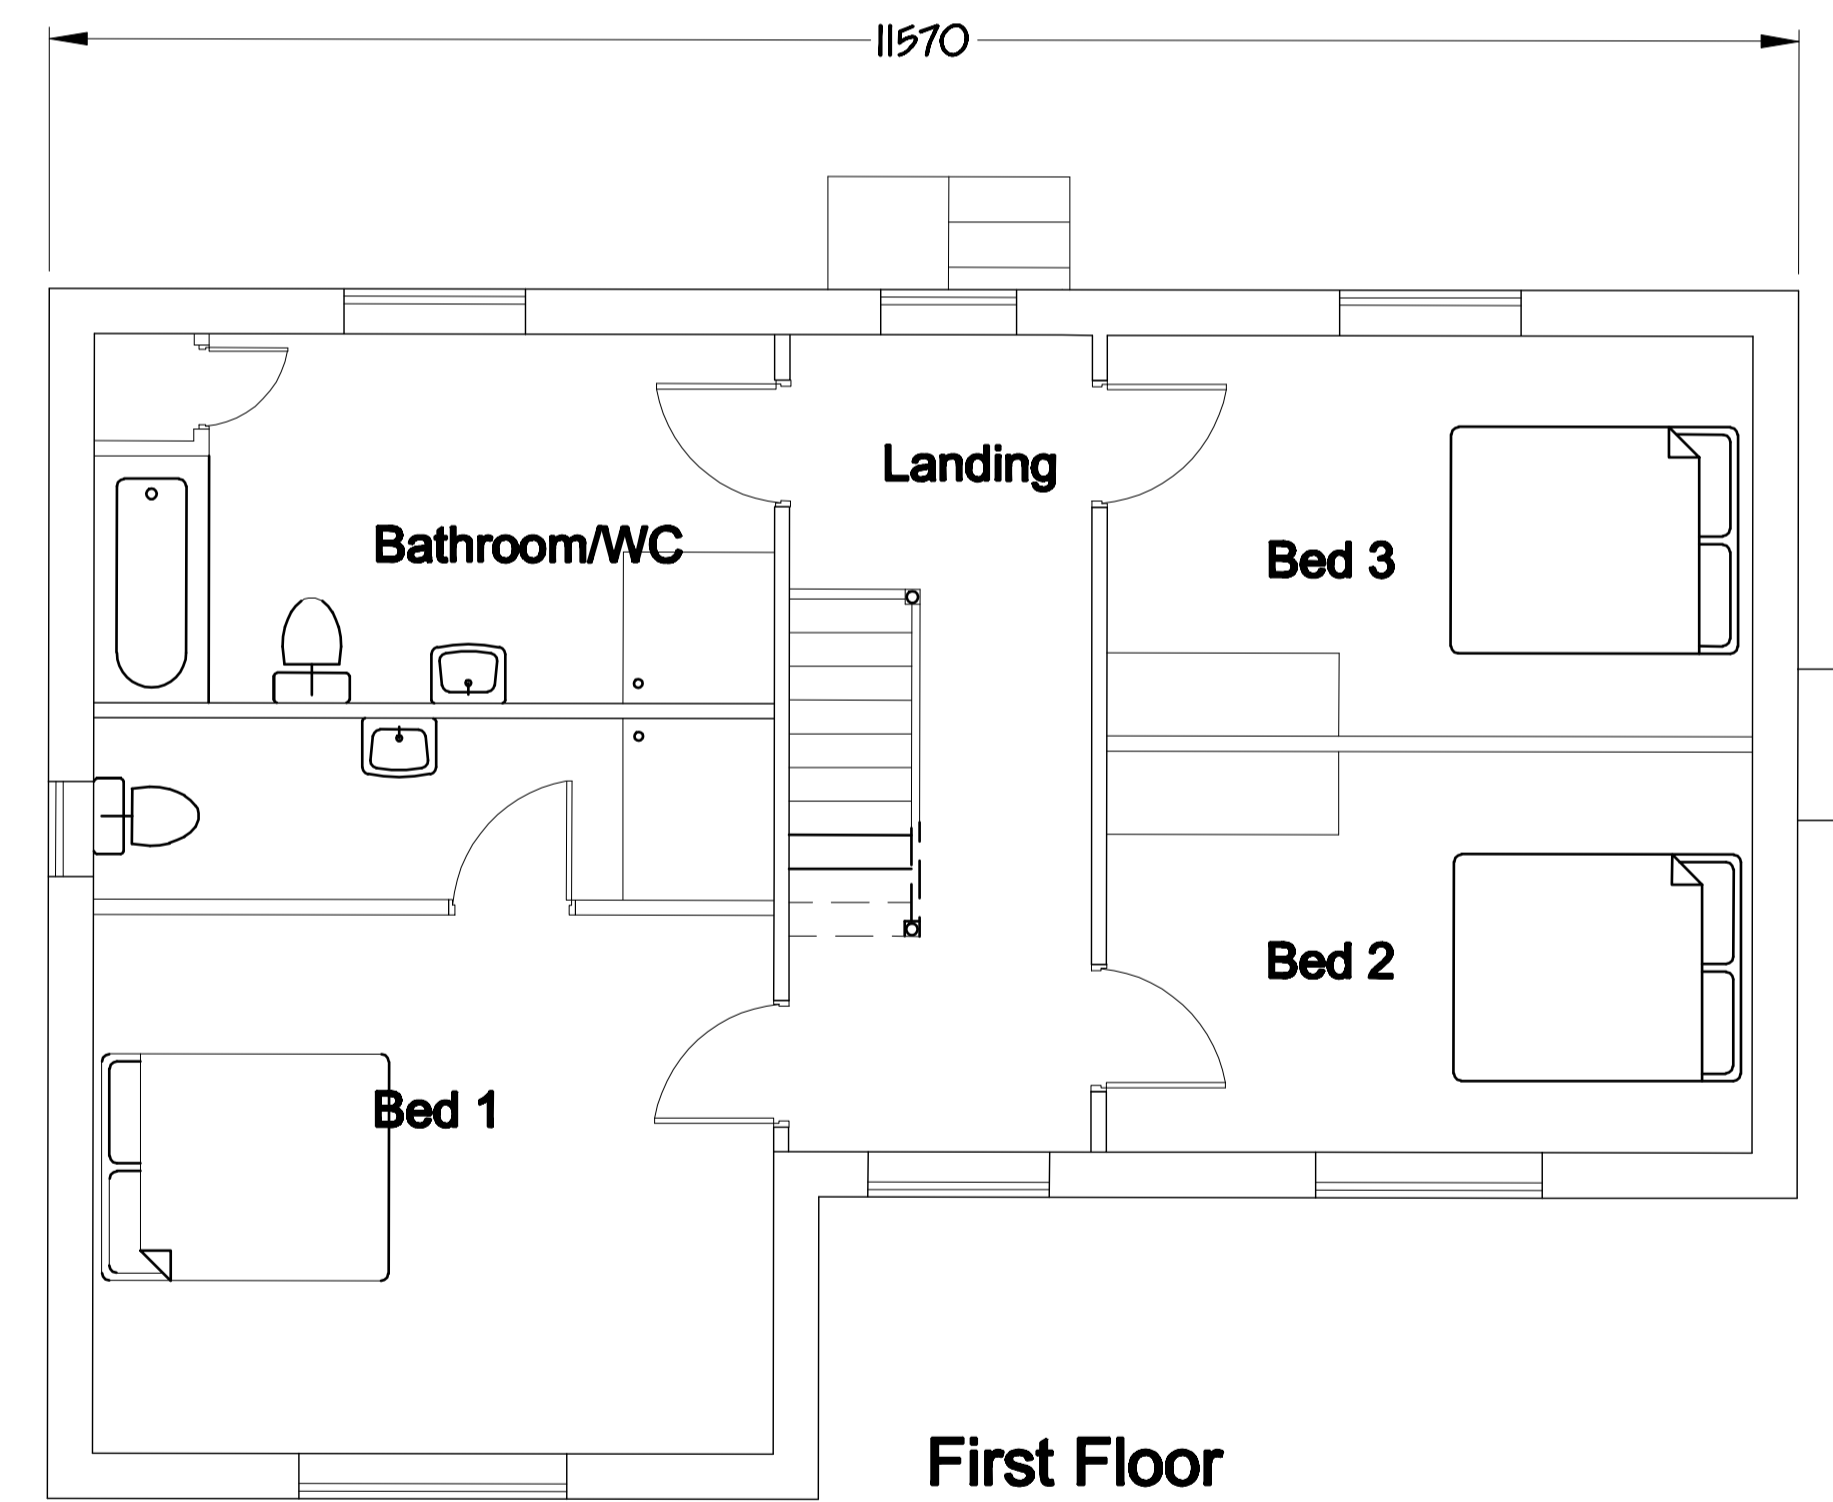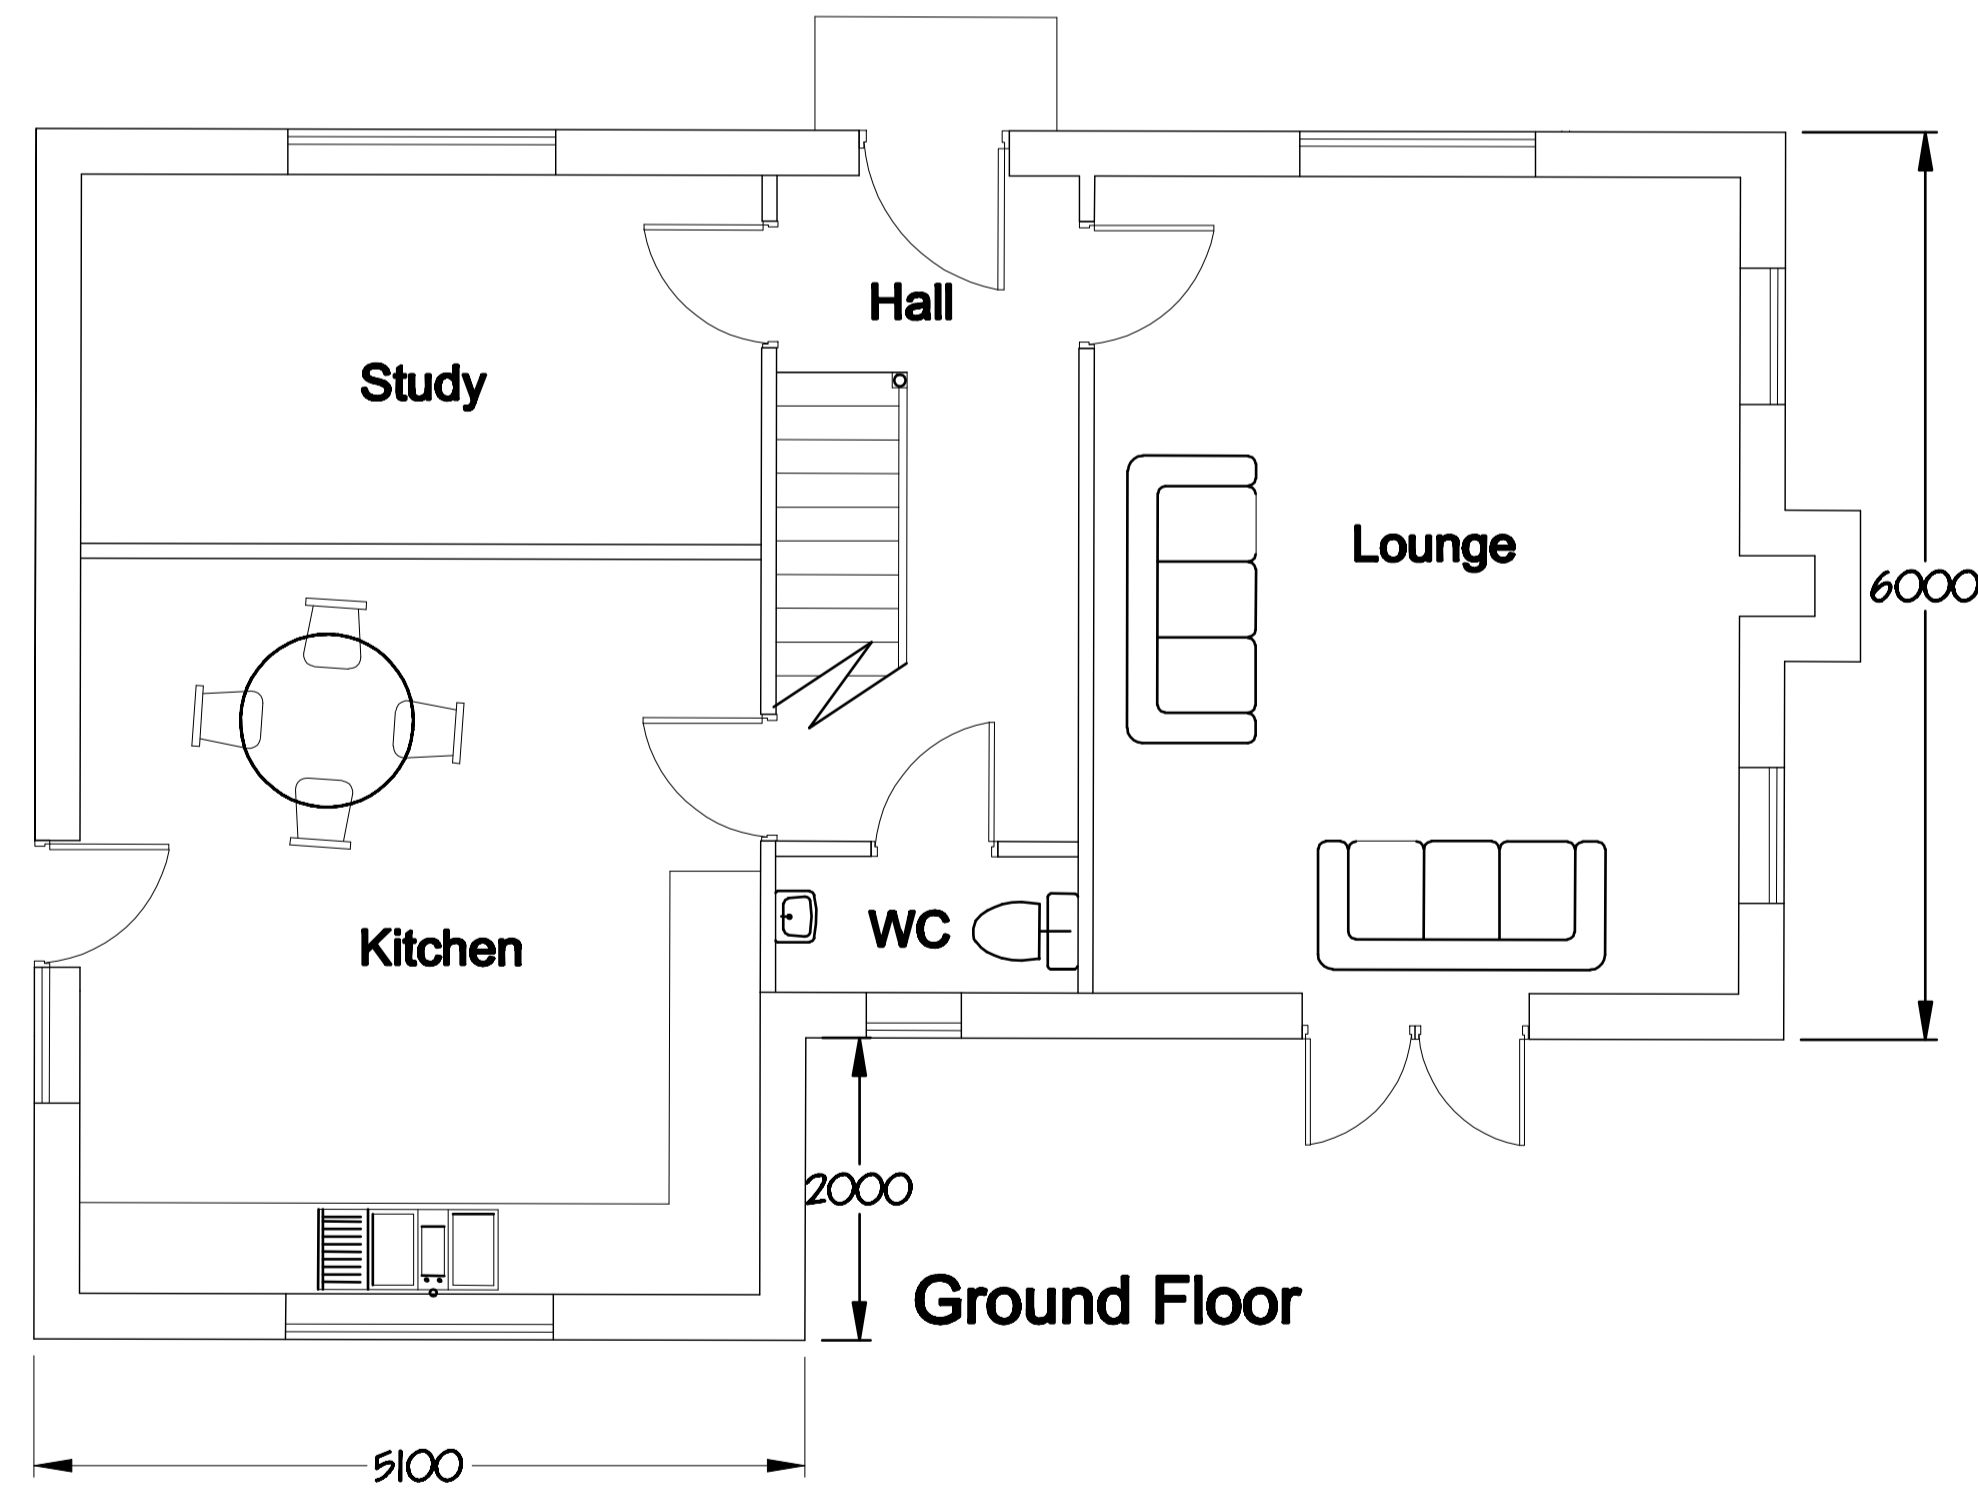


Front Elevation




Left Side Elevation

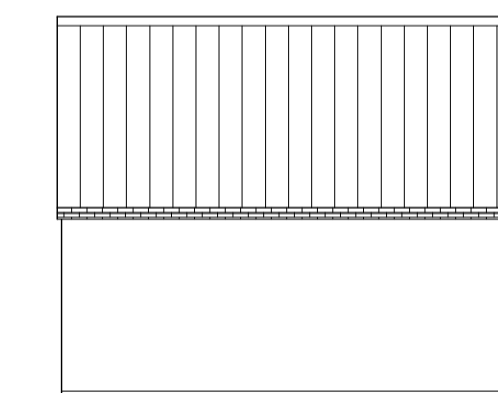

Rear Elevation

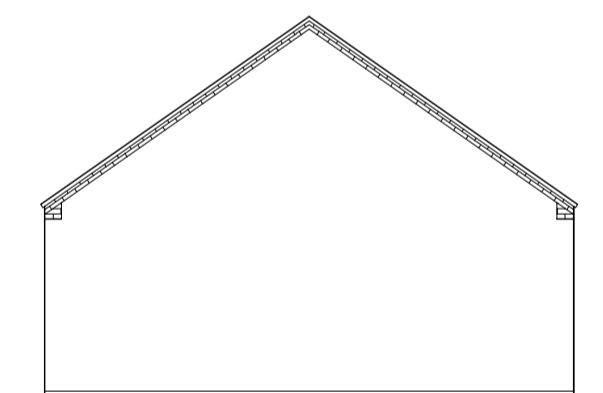

Right Side Elevation

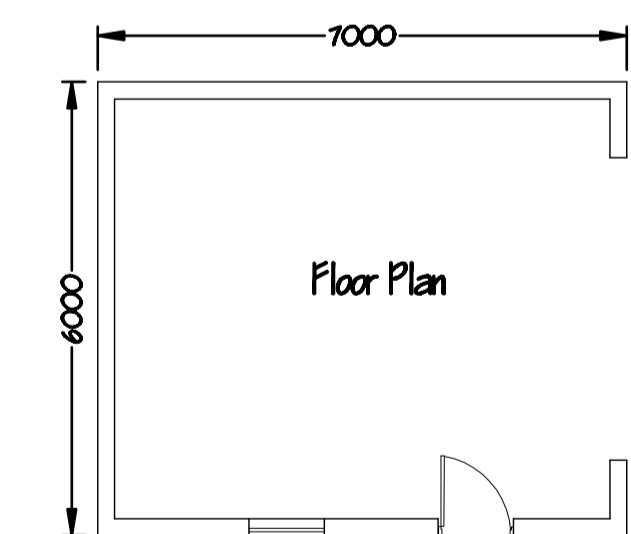

Garage 1:100

Floor Plans 1:50

Howard J Wroot BSc MRICS	Client	Mr A Axe
Chartered Surveyor 240 Wharf Road Ealand Scunthorpe DN17 4JN	Proposal	Additional enabling plots
	Drawing	Plots 2 & 3 House & Garage
	Address	The Barn, Station Road Owston Ferry, Doncaster, DN9 1AW
	Date	Ref
1/2/2024	418-24	Scale
		Sheet
		4 of 6

