



Approved Conversion  
PA/ 2020/ 1345

First Floor

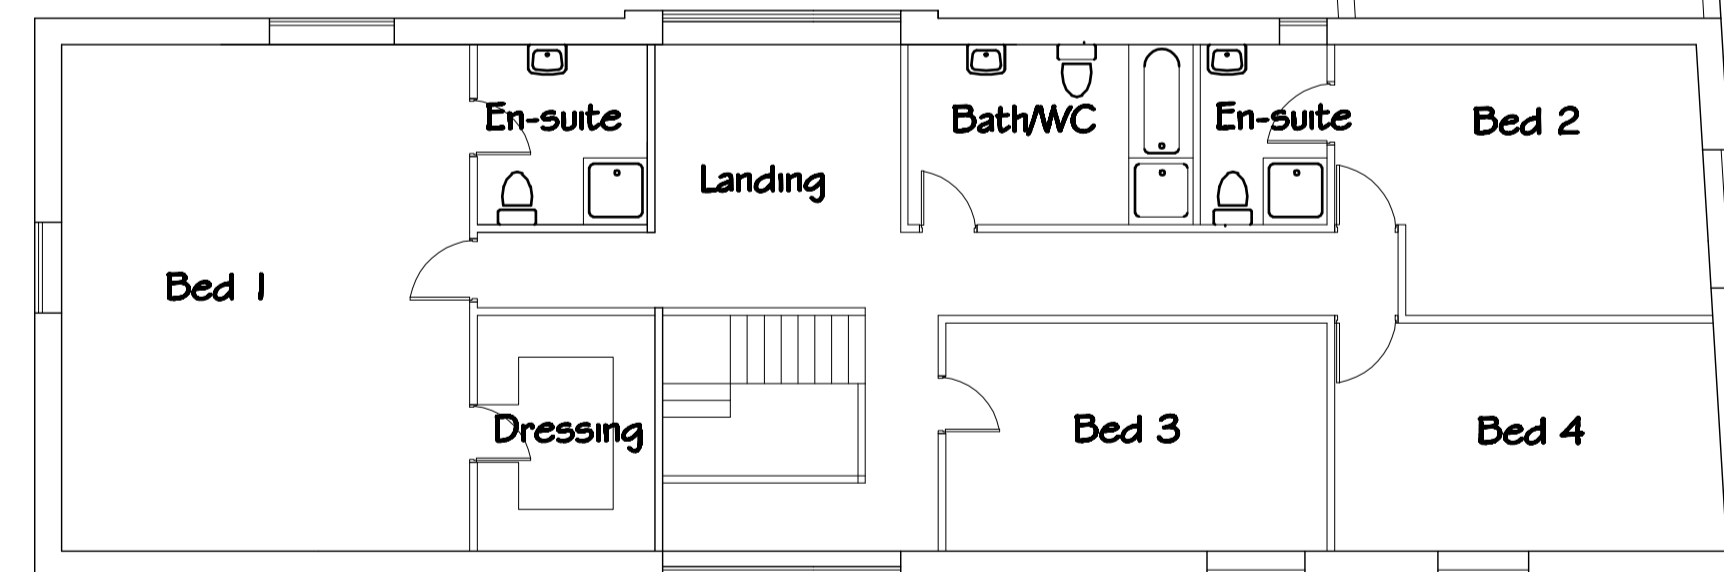

Ground Floor

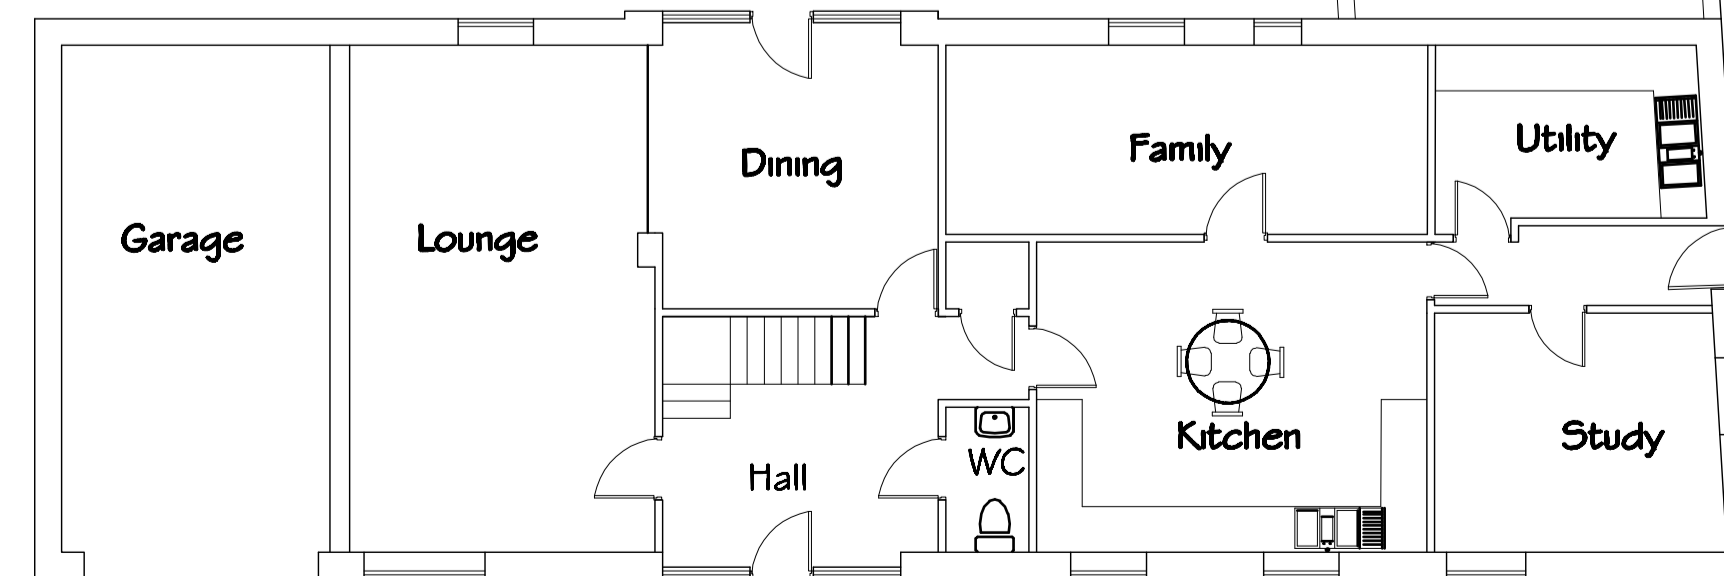

Howard J Wroot BSc MRICS	Client	Mr A Axe		
Chartered Surveyor 240 Wharf Road Ealand Scunthorpe DN17 4JN	Proposal	Proposed Conversion		
	Drawing	Elevations & Floor Plan		
	Address	Tithe Barn adj 24 Station Owston Ferry, Doncaster, DN9 1AW		
	Date	Ref	Scale	Sheet
	1/2/2024	418-24	1:100	2 of 6

