


Notes: Do not scale dimensions from this drawing. Only figured dimensions are to be taken from this drawing. Check all dimensions on site before commencing any work or shop drawings. © Copyright: All rights reserved. This drawing must not be reproduced without permission of Mark Simmonds Planning Services.
Based upon the Ordnance Survey mapping with permission of the Controller of Her Majesty's Stationery Office © Crown Copyright. Unauthorised reproduction infringes Crown Copyright and may lead to prosecution or civil proceedings. 100070449 2021.

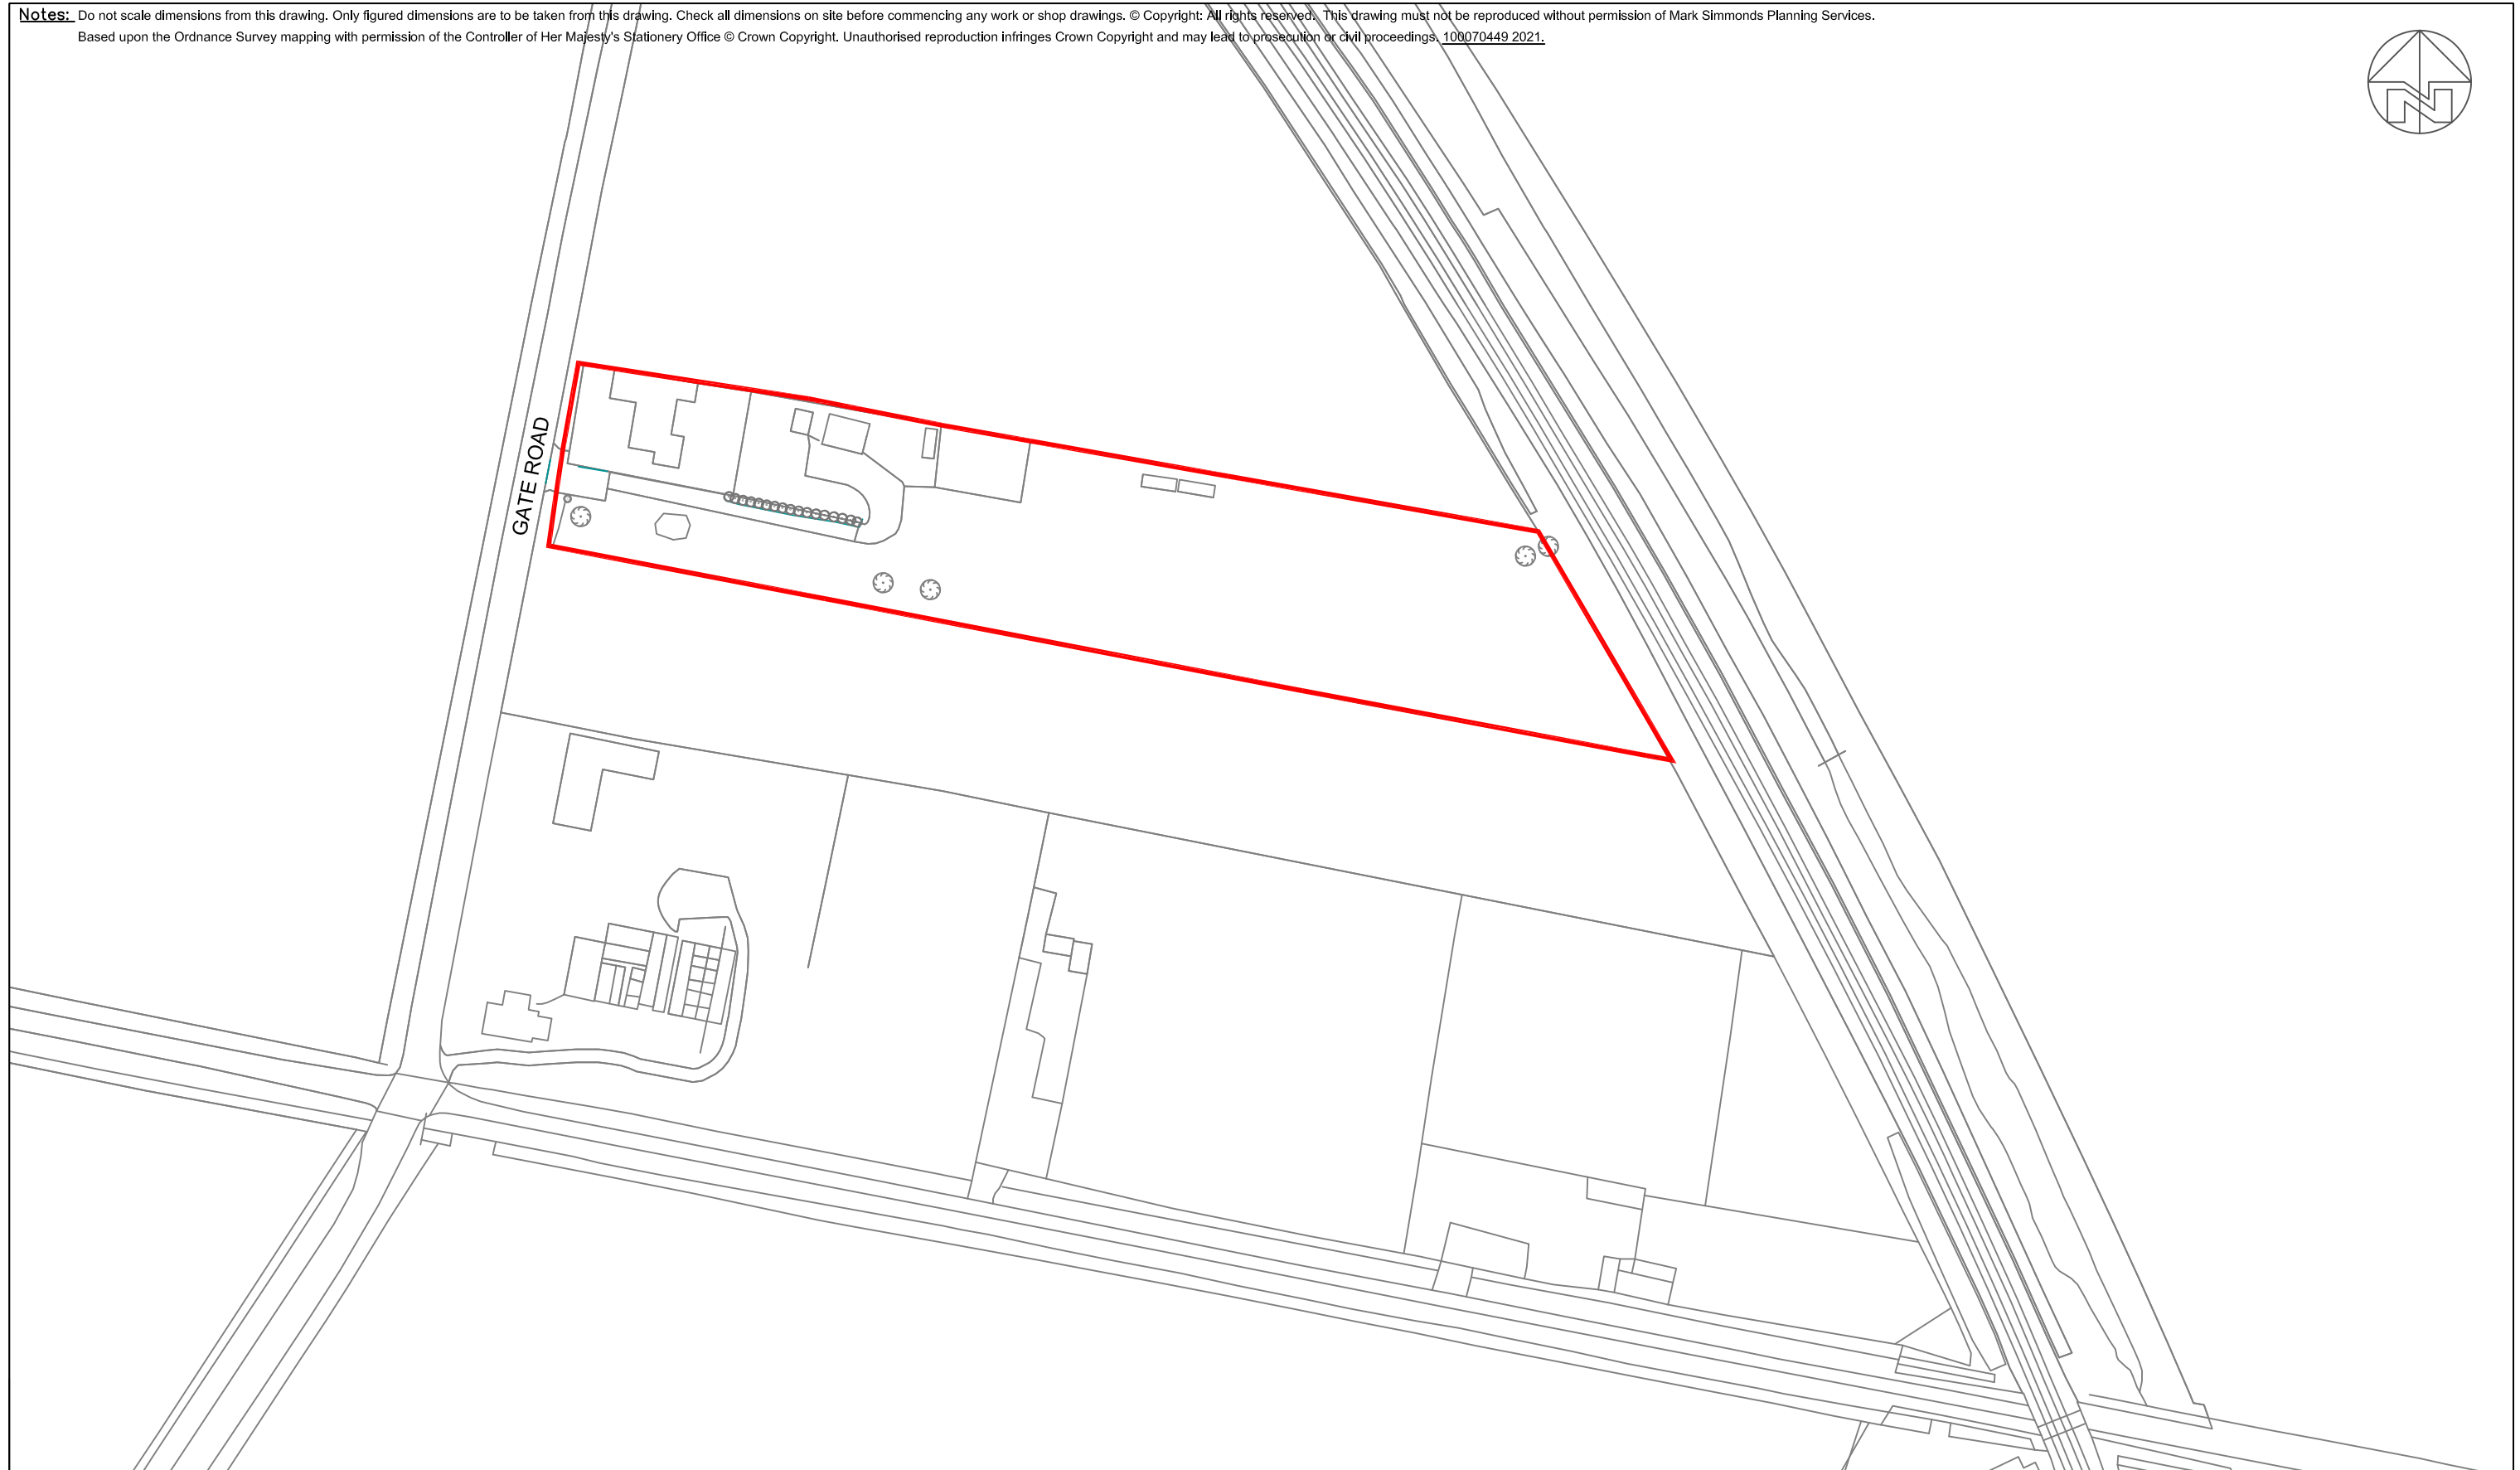

Drawing Title		
LOCATION PLAN GATE ROAD HAXEY		
Ref:	Scale @ A3	Date
LIHG 001	1:1250	JUN/21

enquiries@marksimmondsplanningservices.co.uk
Mark Simmonds
Director
Mark Simmonds Planning Services Ltd
Mercury House
Willoughton Drive
Foxby Lane
Gainsborough
DN21 1DY