




© Crown copyright and database rights 2021 OS 100047474

**LOCATION MAP**  
SCALE 1:1250



**EXISTING SITE LAYOUT**  
SCALE 1:500

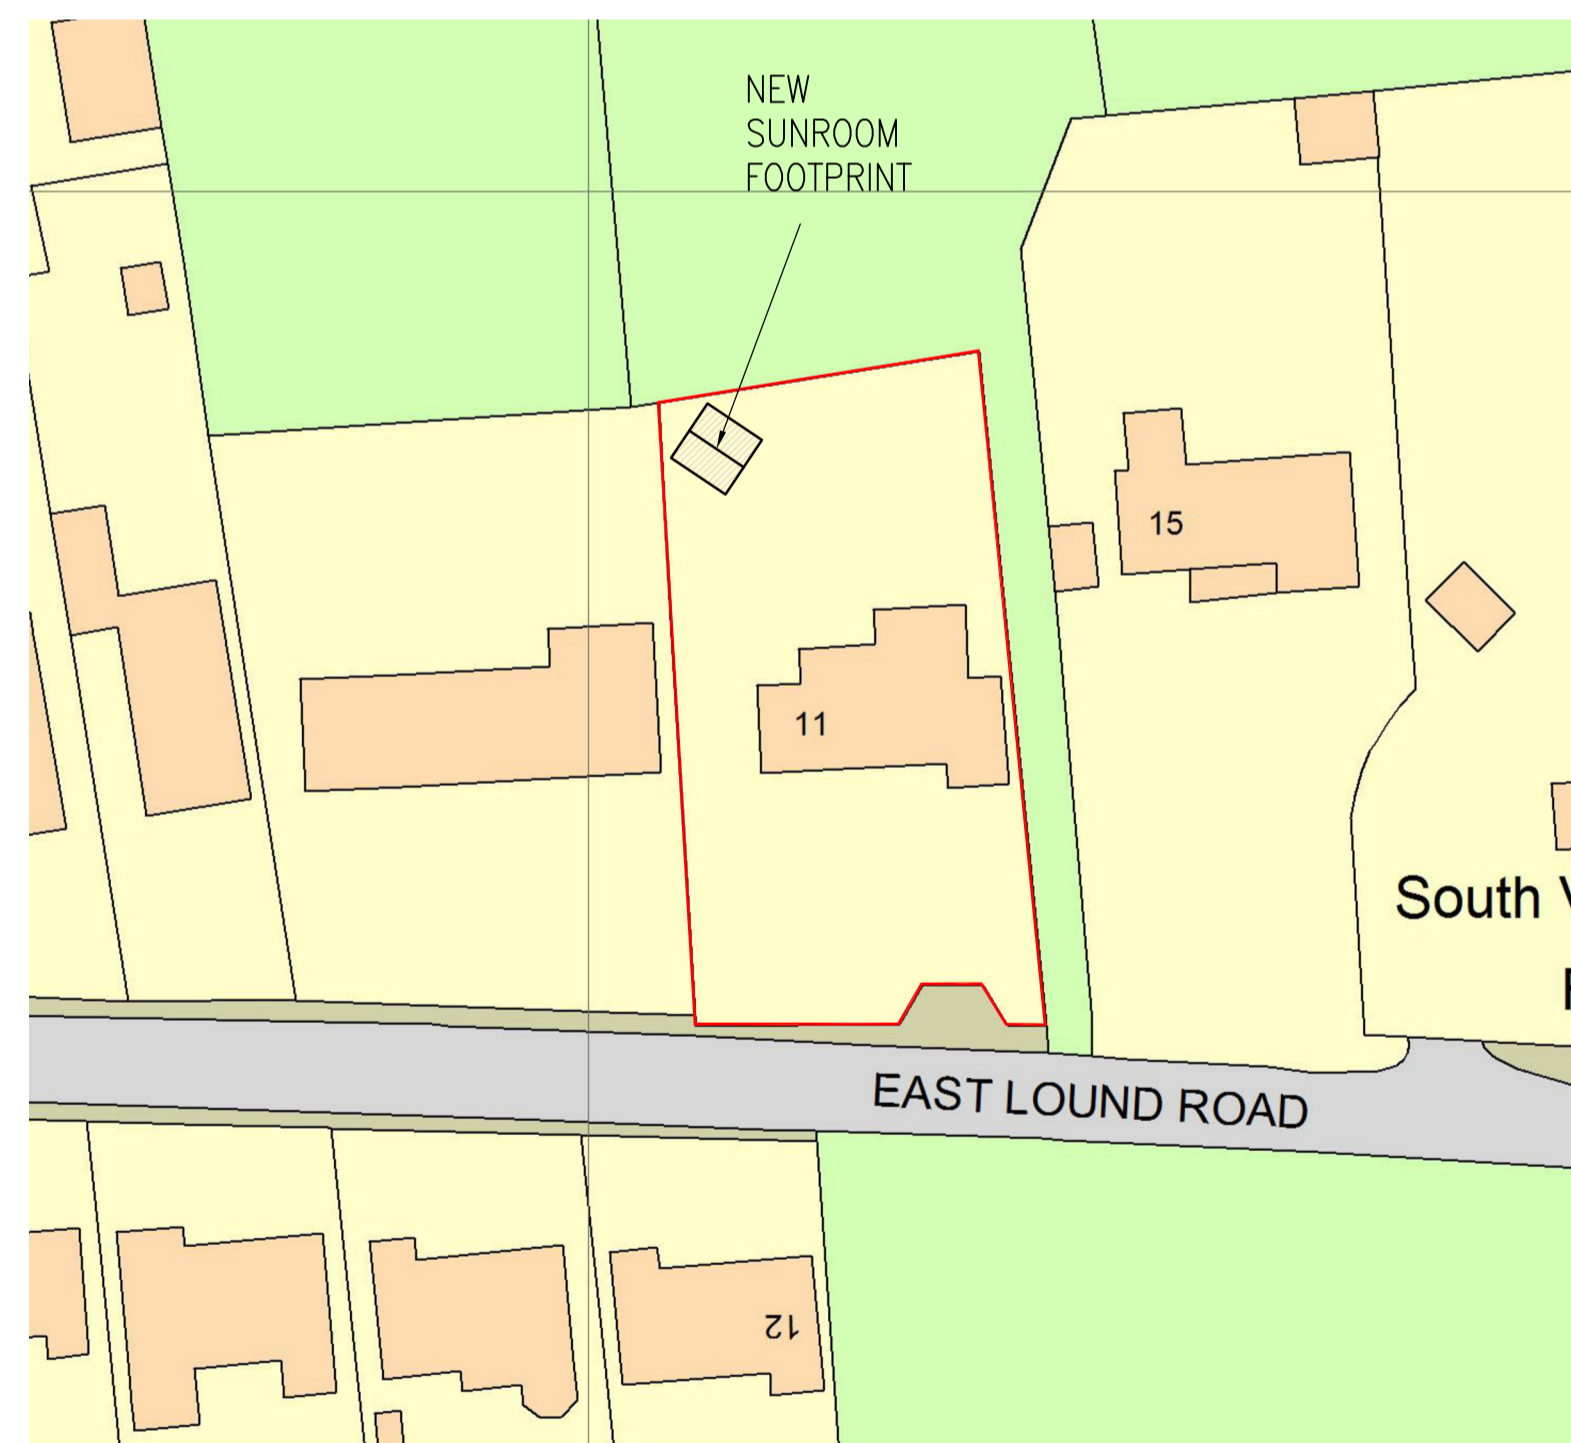

**PROPOSED SITE LAYOUT**  
SCALE 1:500

Project Name: **Garden Sunroom**  
Project Address: **11 East Lound Road, Haxey DN9 2LW**  
Drawing Title: **Location Map and Site Layouts**  
Drawn: **CH** Date: **Jun 2024** Rev: **A**

Drawing No. **001**

Scale: **1:1250 & 1:500 @ A1**