




SOUTH ELEVATION

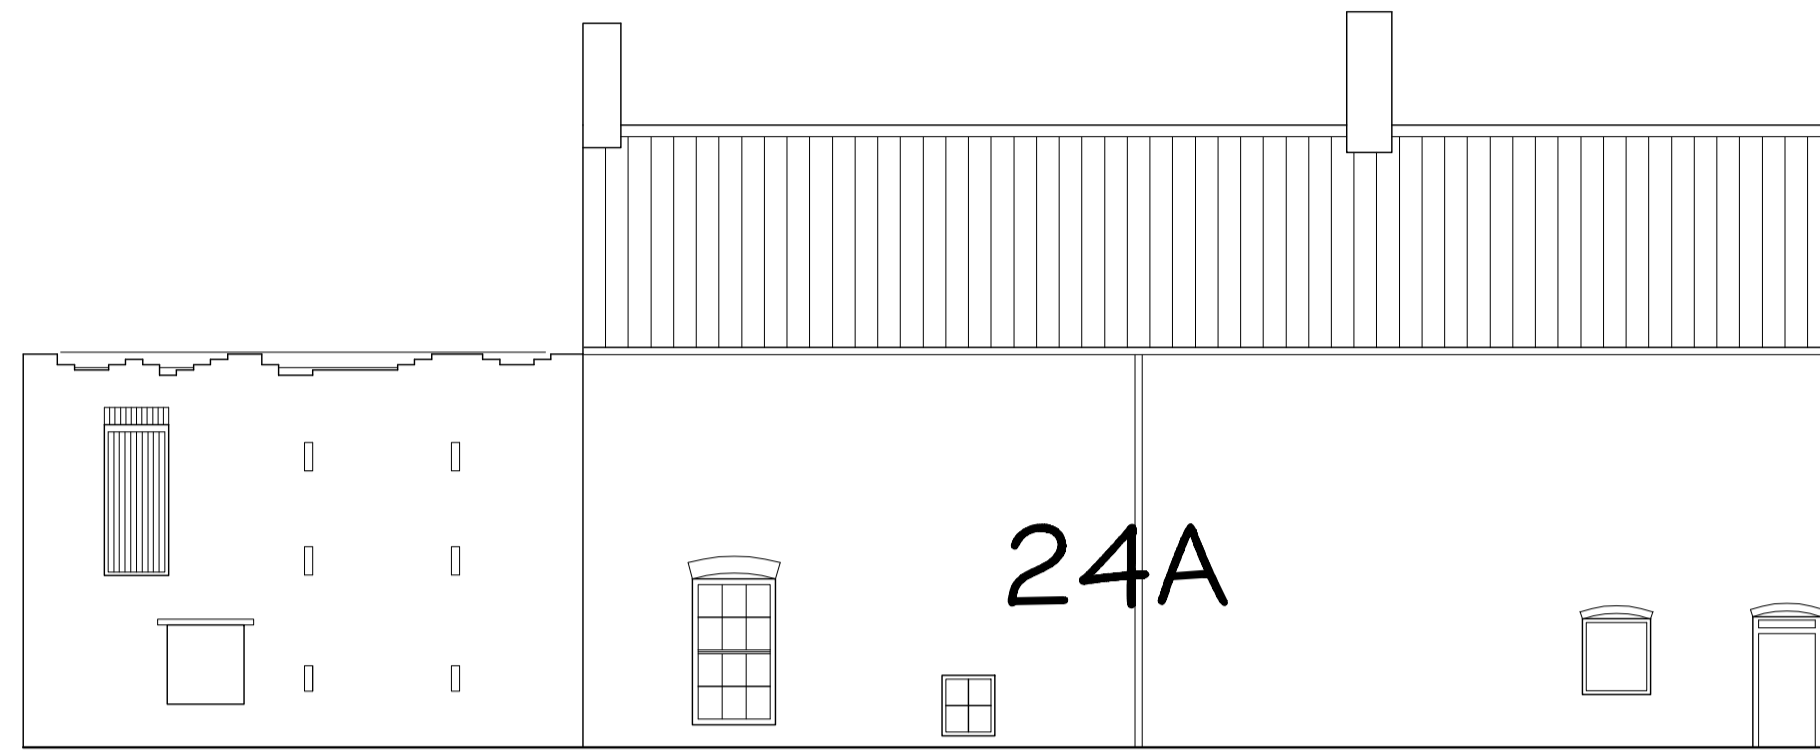


WEST ELEVATION

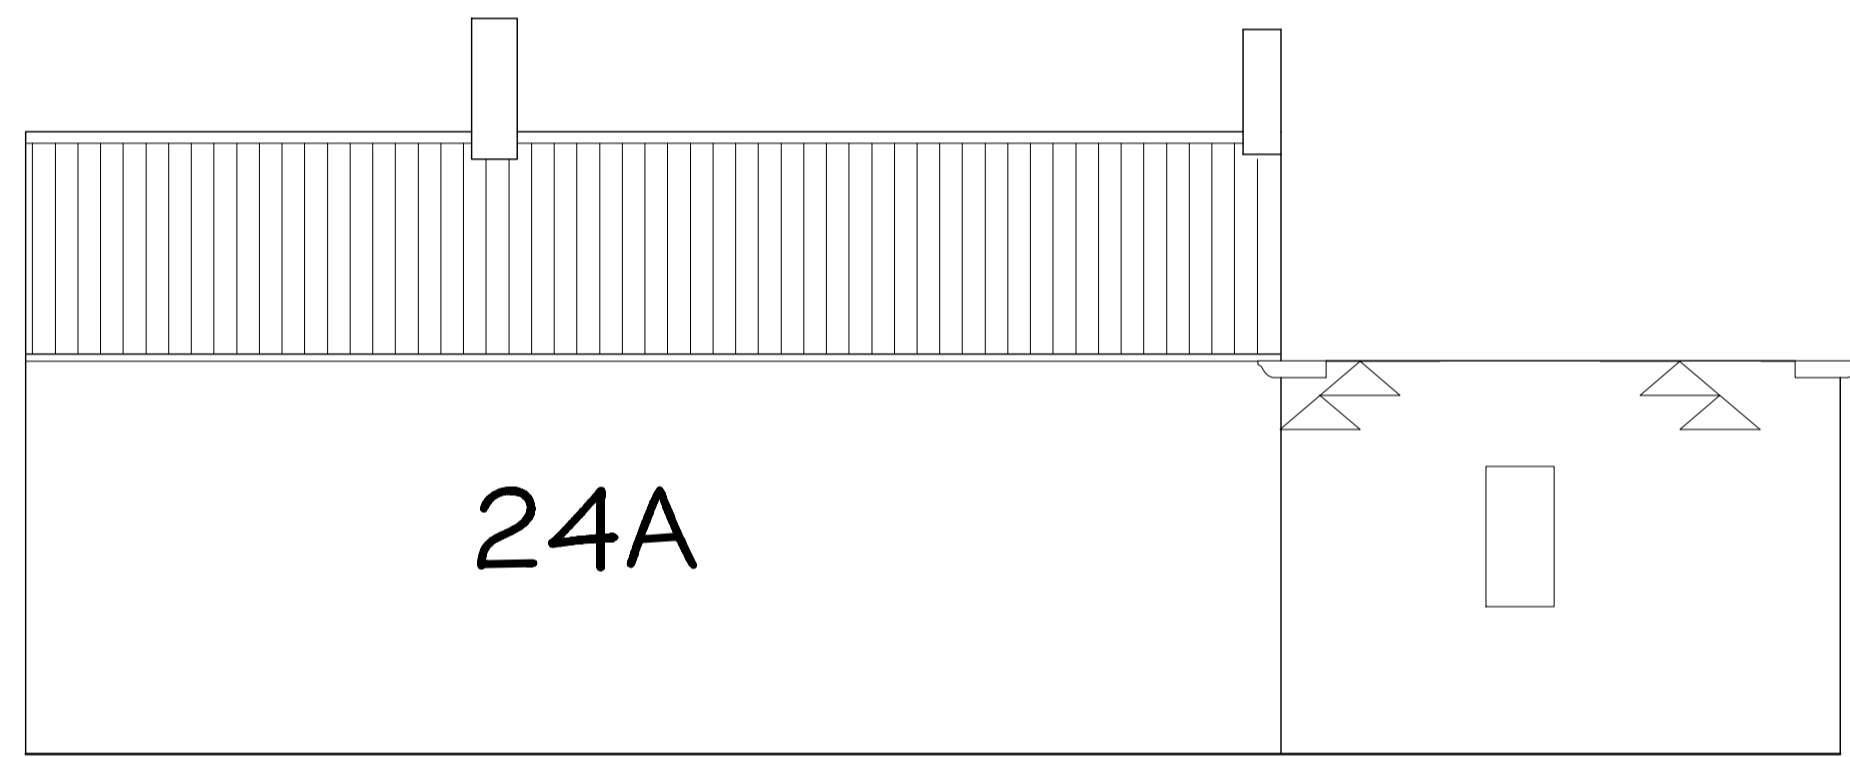

EAST ELEVATION

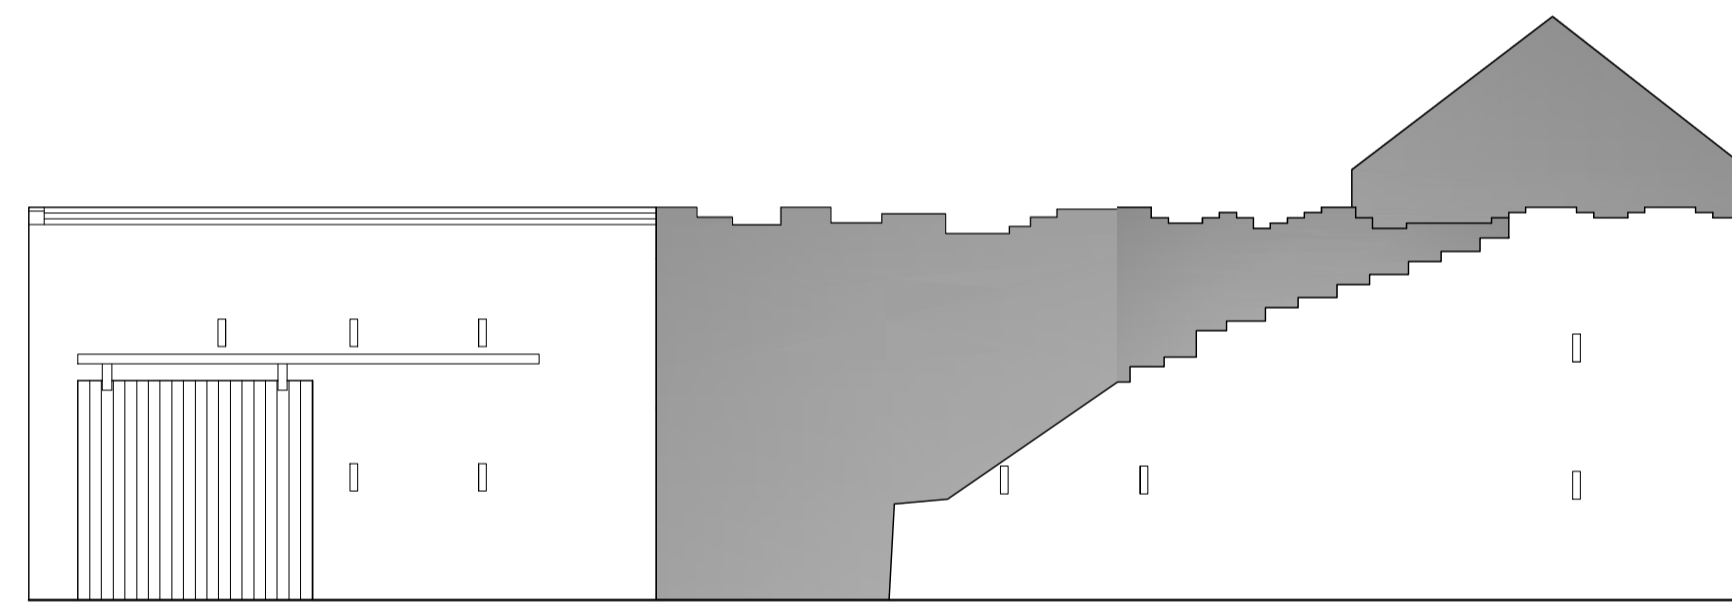


NORTH ELEVATION

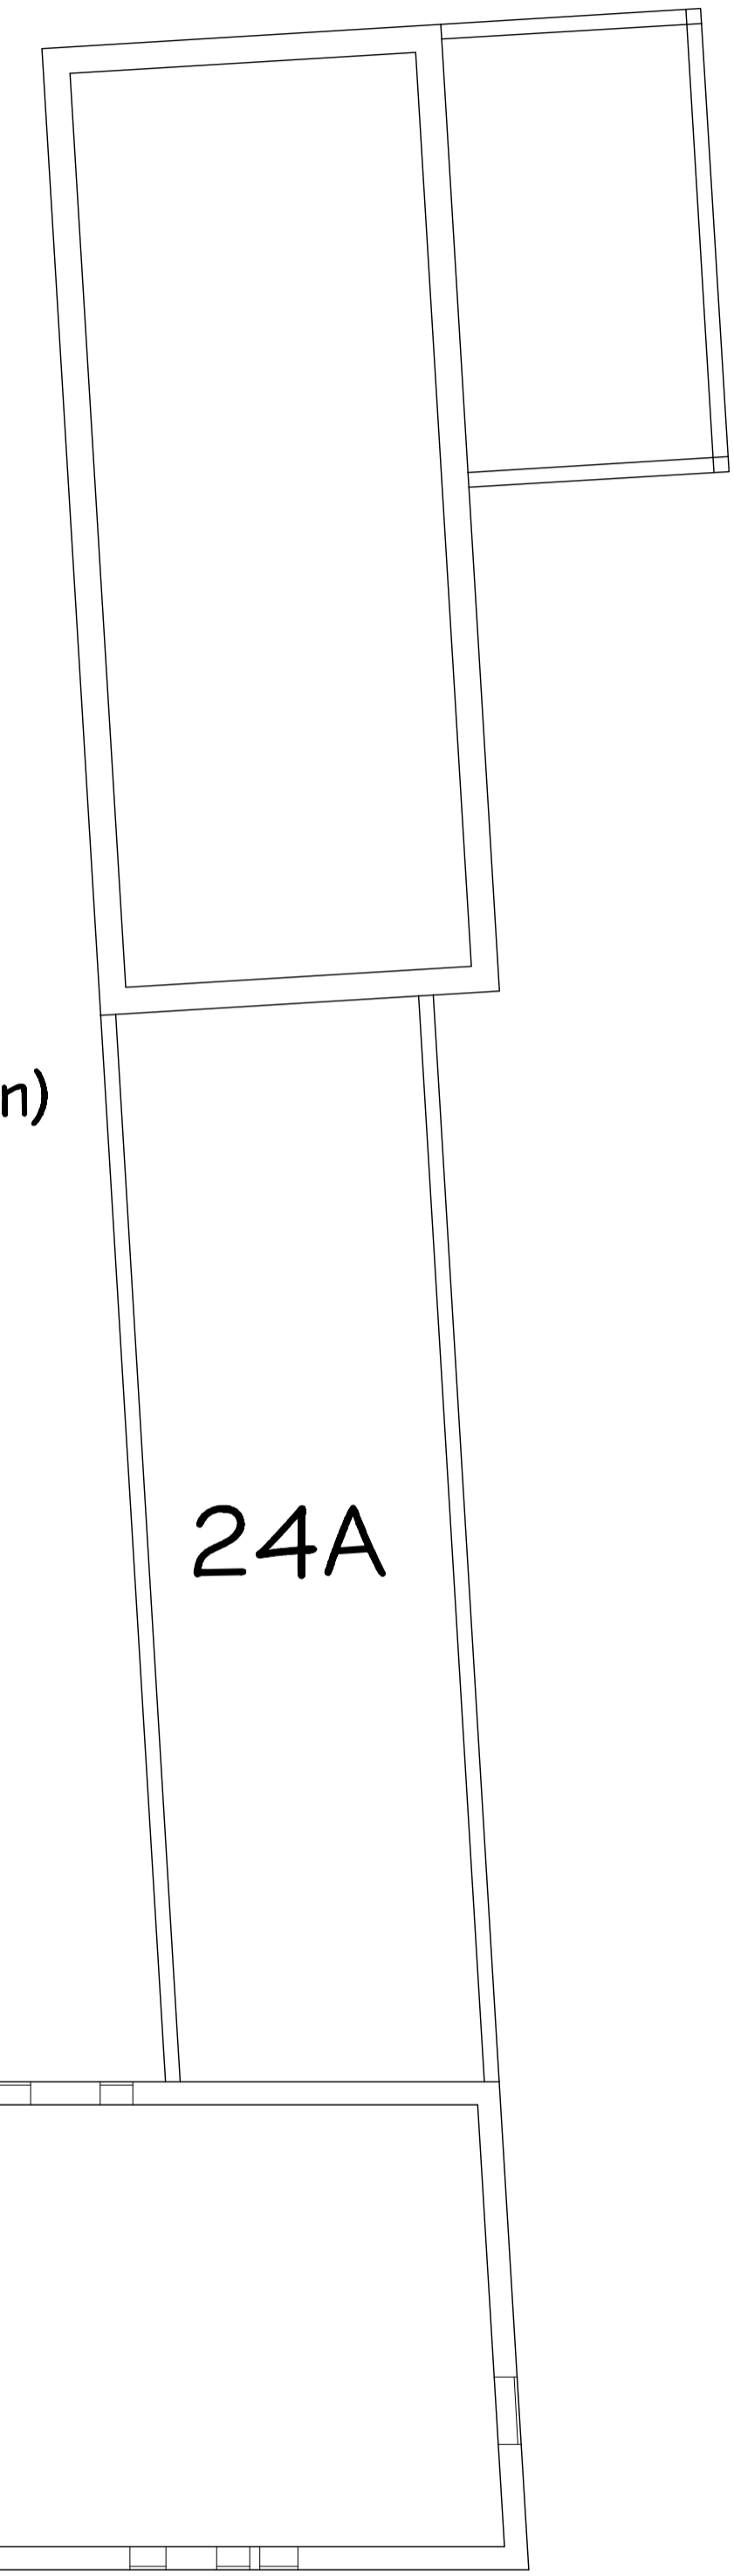

Courtyard
(see site plan)

GROUND FLOOR

Barn Existing Condition 2023
Amended

Howard J Wroot BSc MRICS	Client	Mr A Axe
Chartered Surveyor	Proposal	Barn Conversion
240 Wharf Road Ealand	Drawing	Existing condition 2024
Scunthorpe DN17 4JN	Address	Barn adj 24 Station Rd
Tel/Fax 01724 710174	Owston Ferry, Doncaster, DN9 1AW	
 Email howard@howardjwroot.com	Date	Ref
	1/2/2024	418-24
	Scale	Sheet
	1:100	1 of 6